


PLAN

* STAGED CONSTRUCTION

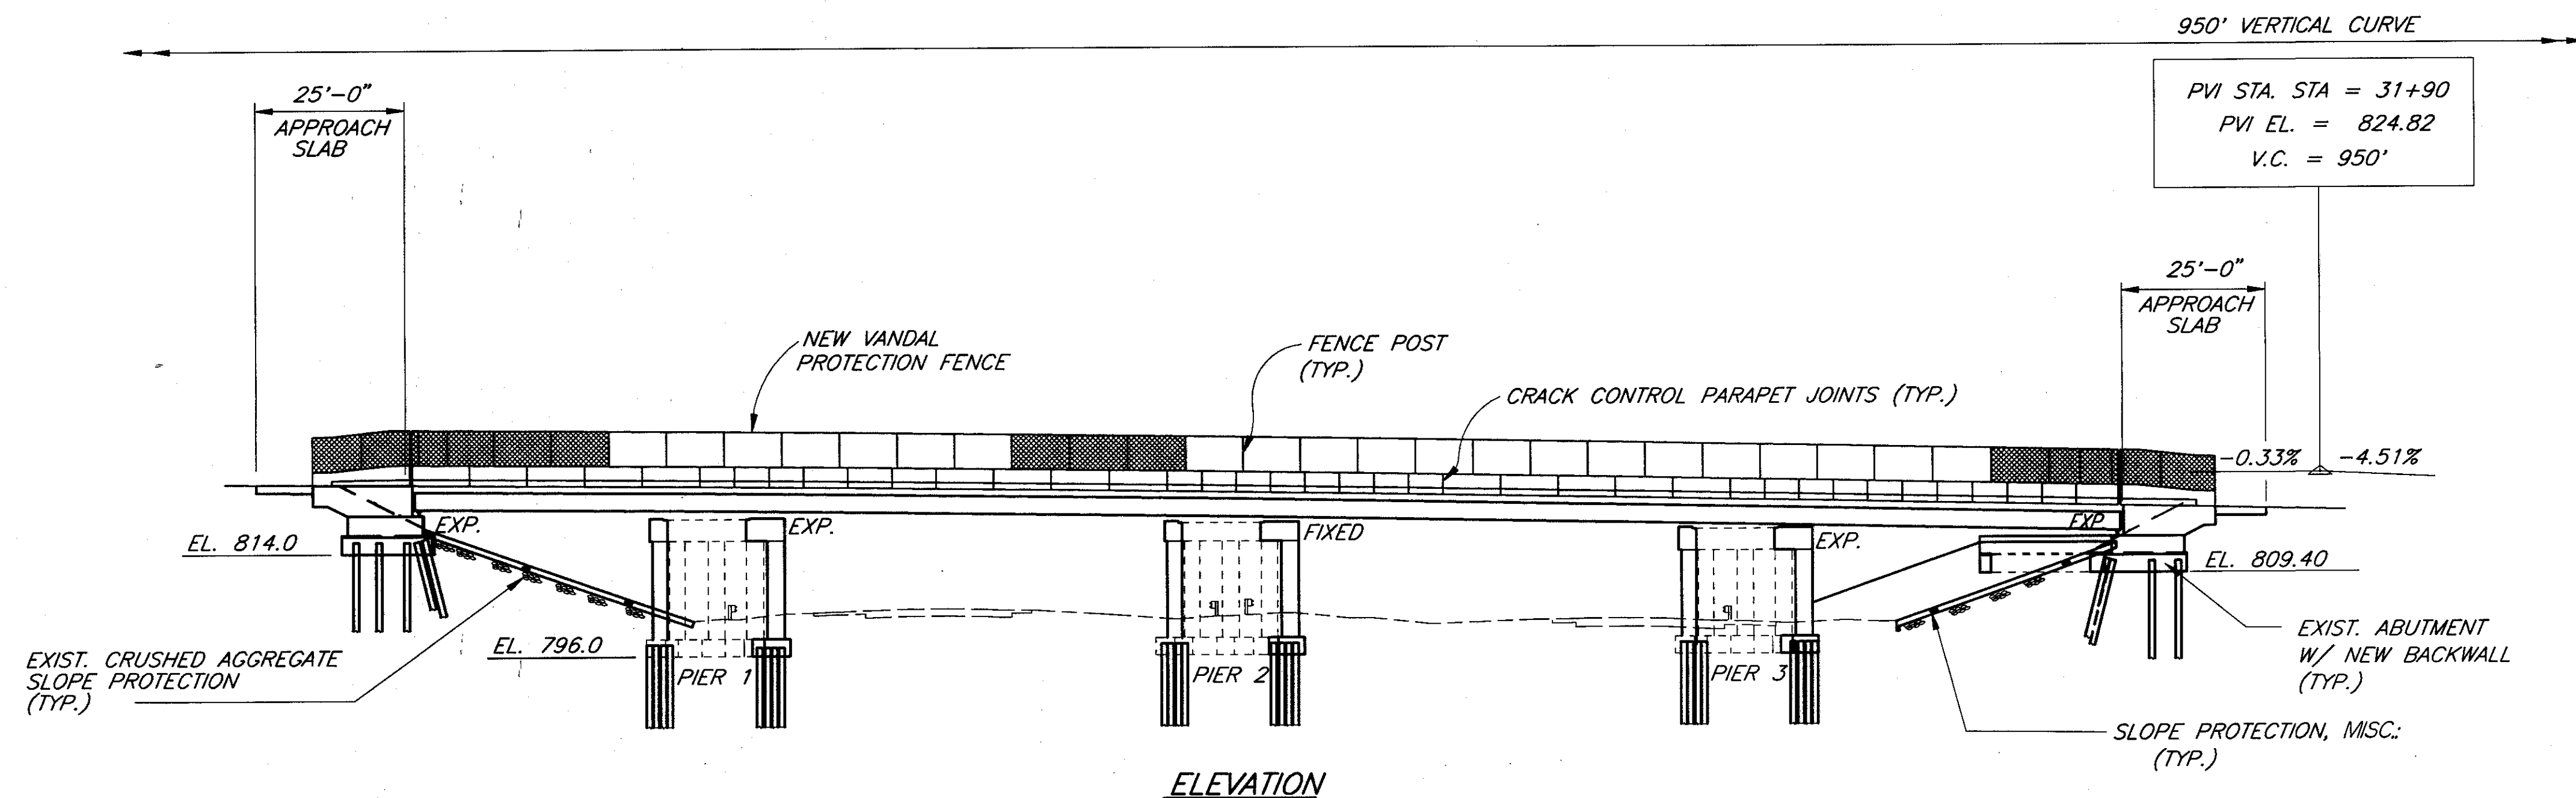

ELEVATION

File name: K:\VOL1\ODOT\0290\STRUCT\02905702
 Plot Scale: 1" = 30' / 04-11-96 (14:29)
 Drawn By: jmc

DESIGN AGENCY
 THE OSBORN ENGINEERING COMPANY
 668 EUCLID AVENUE
 CLEVELAND, OHIO 44114

DATE 10/95
 REVISED GA
 STRUCTURE FILE NUMBER 4305019
 DRAWN VM
 CHECKED JRS
 DESIGNED BK

GENERAL PLAN AND ELEVATION
 BRIDGE NO. LAK-90-2687
 OVER INTERSTATE I-90

LAK-90-26.87