



**DECK PLAN**

\* STAGED CONSTRUCTION

NOTES  
 1. FOR DECK SCREED ELEVATIONS TABLE, ANTICIPATED DECK SLAB DEPTHS TABLE AND NOTES SEE SHEET 20/24

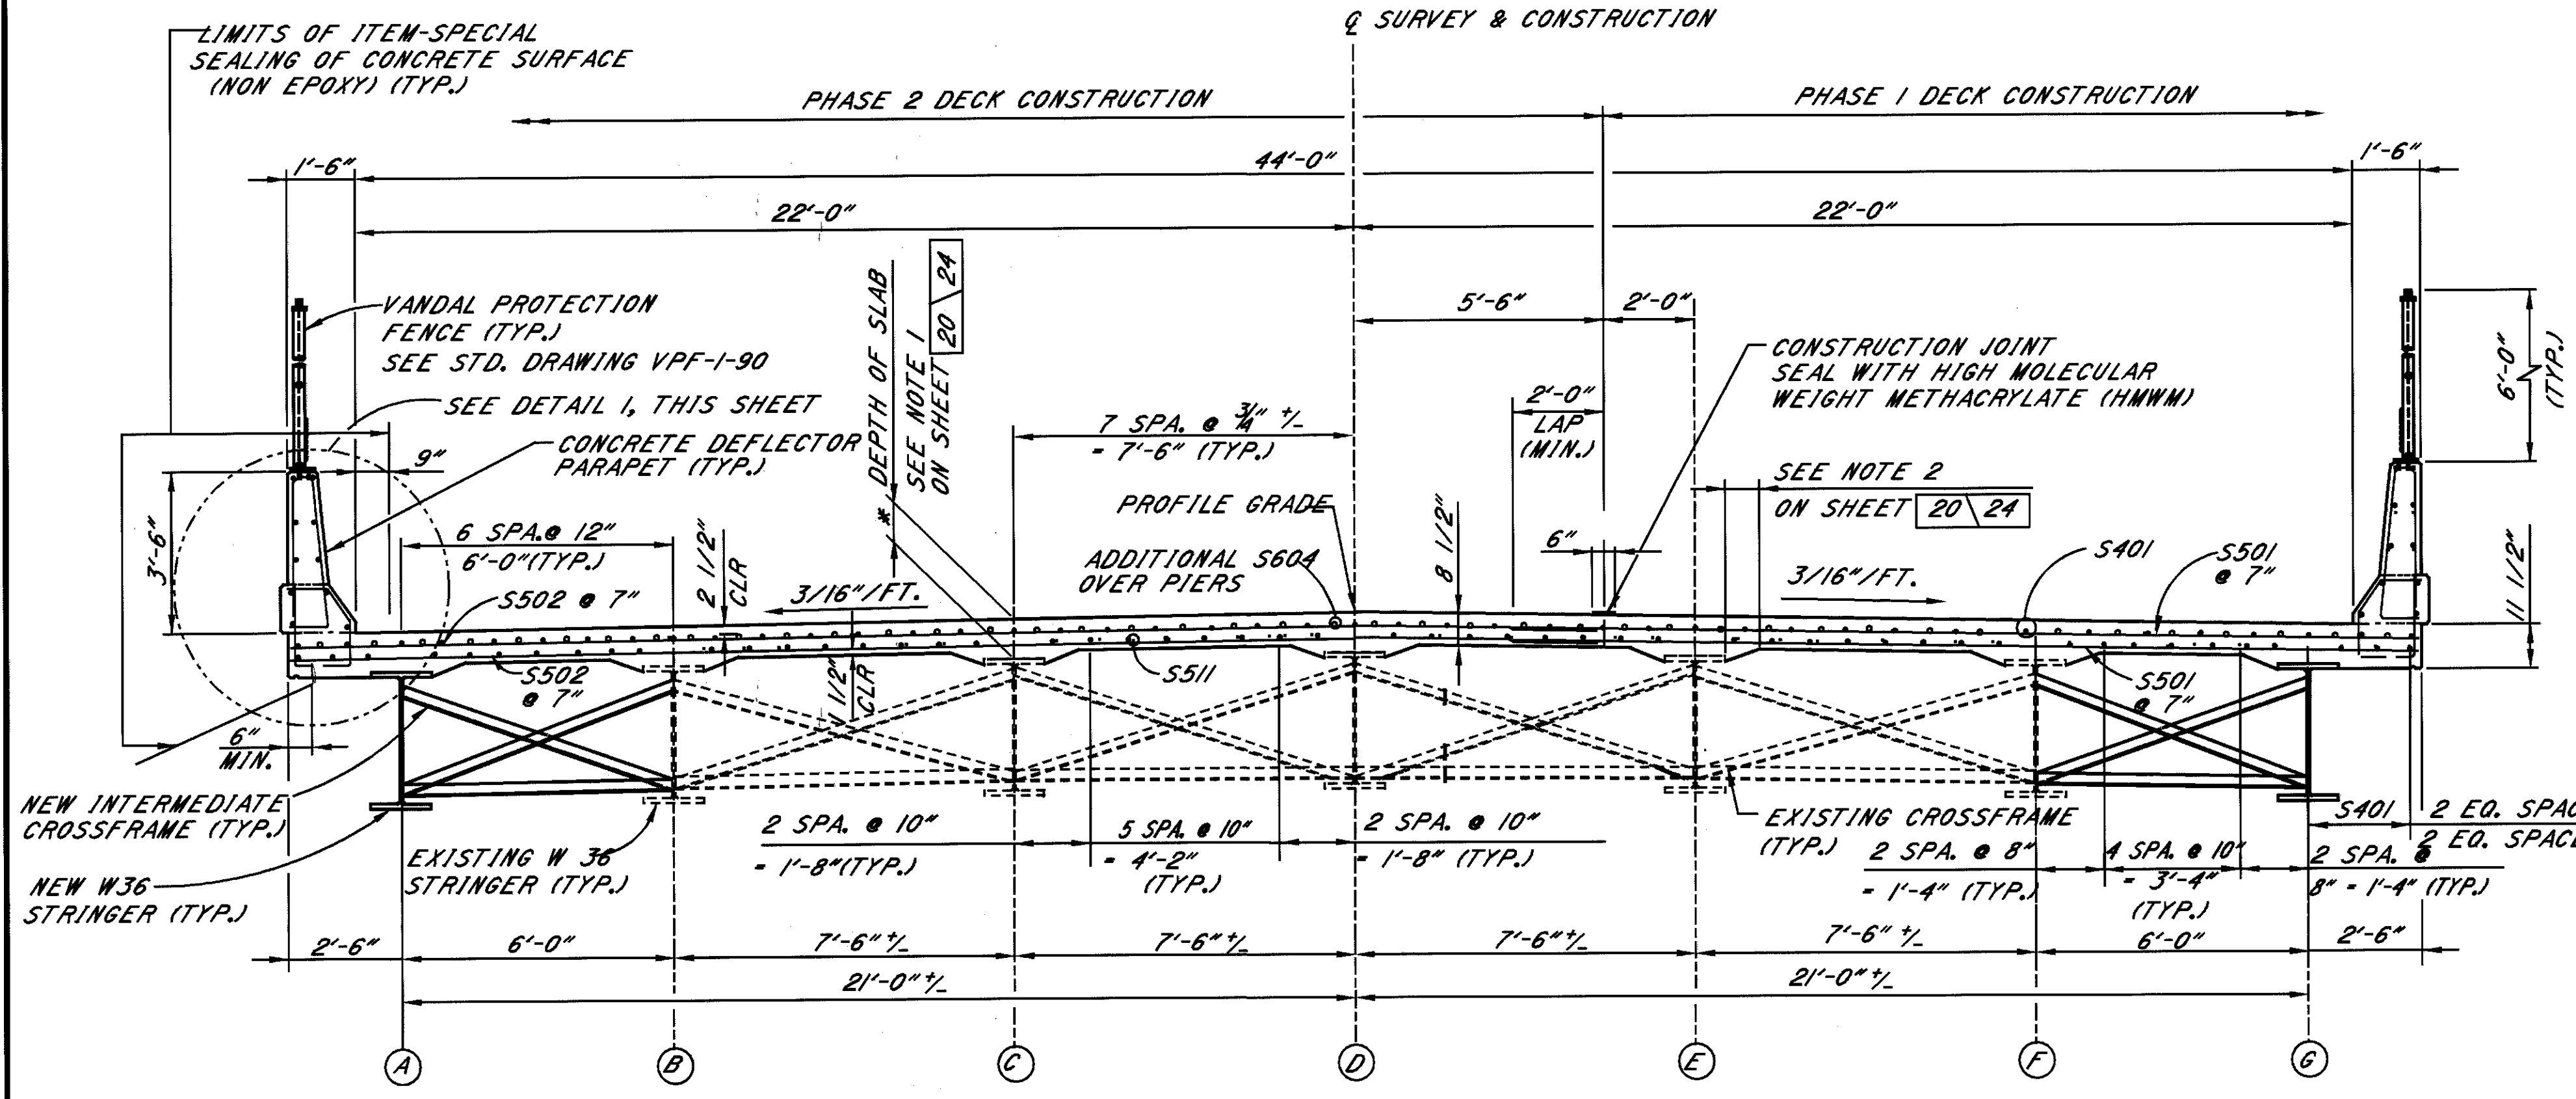

**TRANSVERSE SECTION**

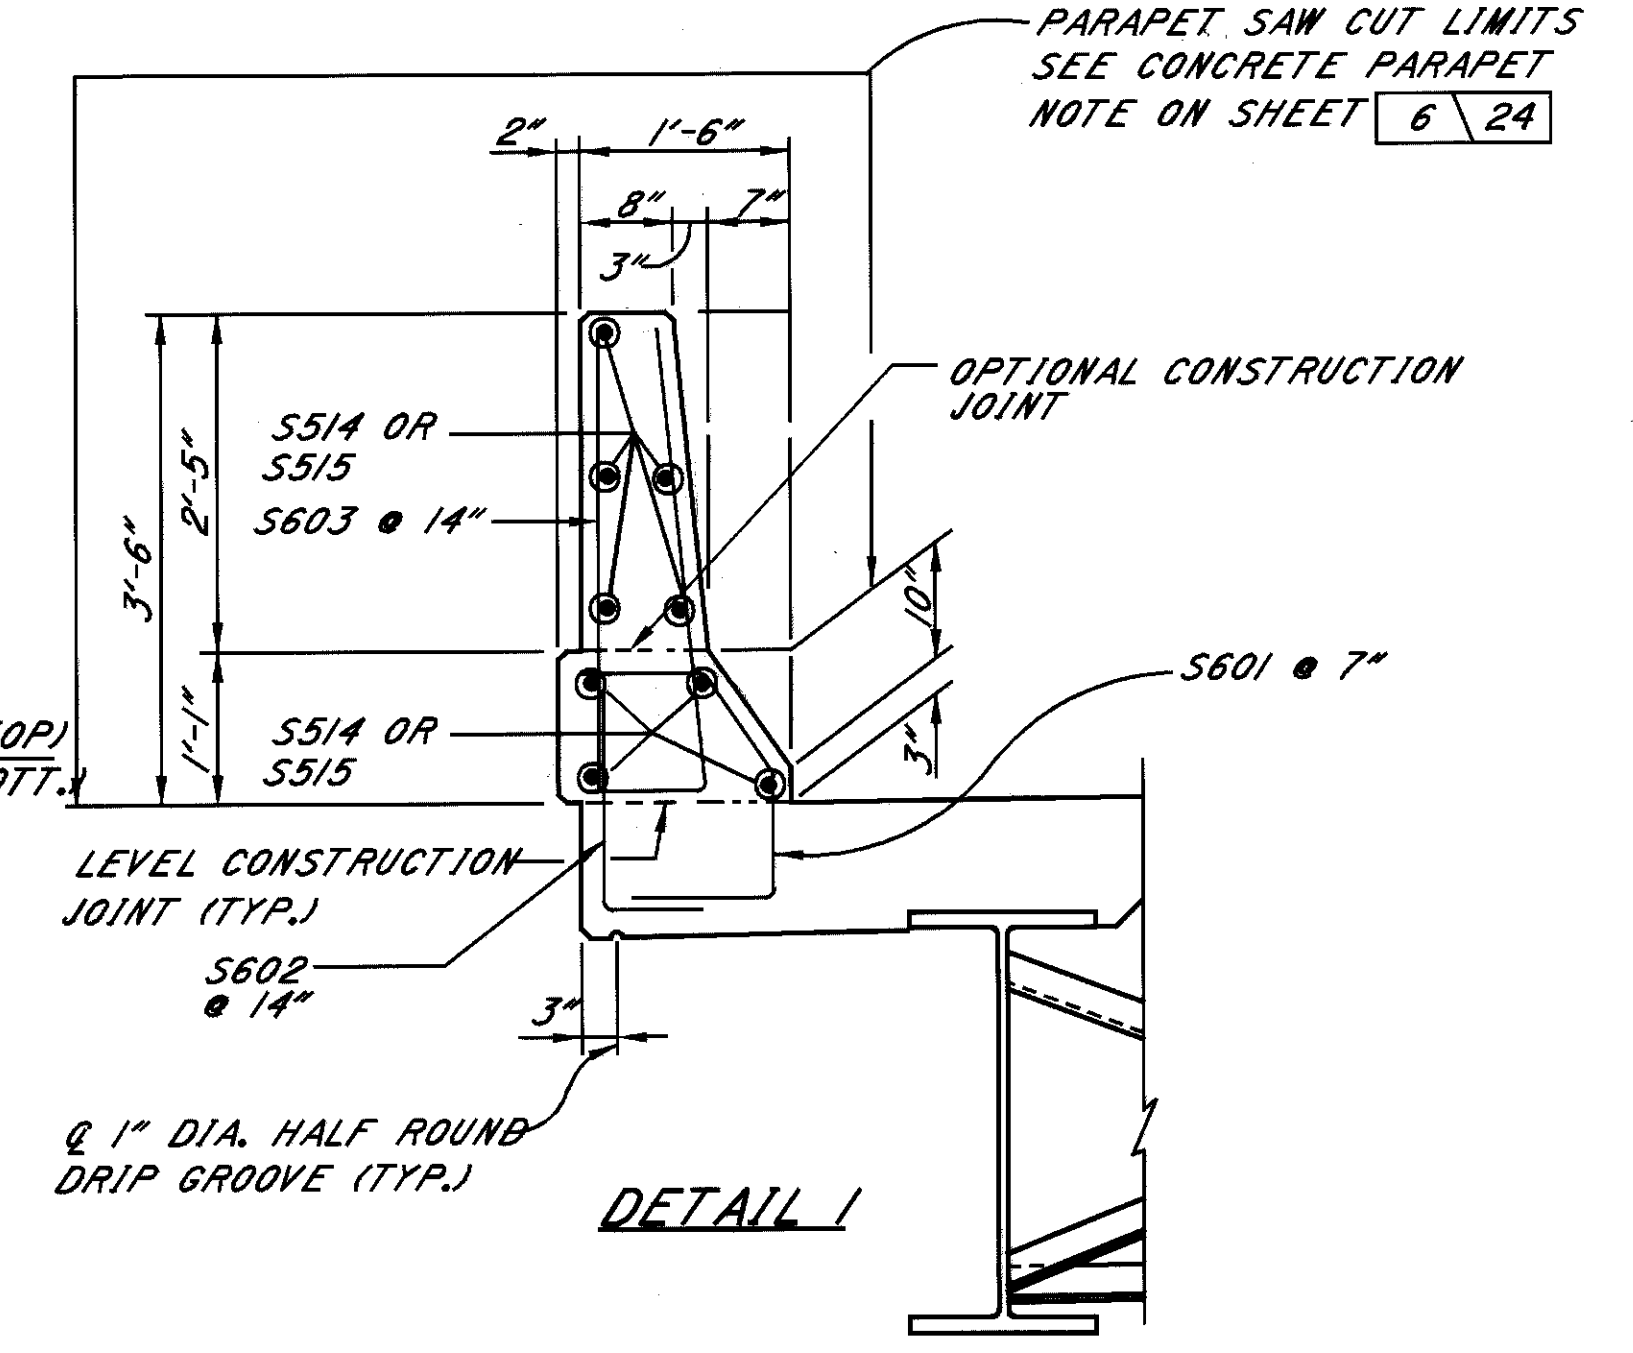

**DETAIL 1**

DESIGN AGENCY: THE OSBORN ENGINEERING COMPANY, 668 ENCLID AVENUE, CLEVELAND, OHIO 44114  
 DATE: 10/95  
 REVISED: JRS  
 DRAWN: VM  
 DESIGNED: BK  
 CHECKED: GA  
 STRUCTURE FILE NUMBER: 4305019  
 MUM  
 DECK PLAN AND TRANSVERSE DECK SECTION  
 BRIDGE NO. LAK-90-2687  
 OVER INTERSTATE I-90  
 LAK-90-26.87  
 19/24  
 49  
 54