
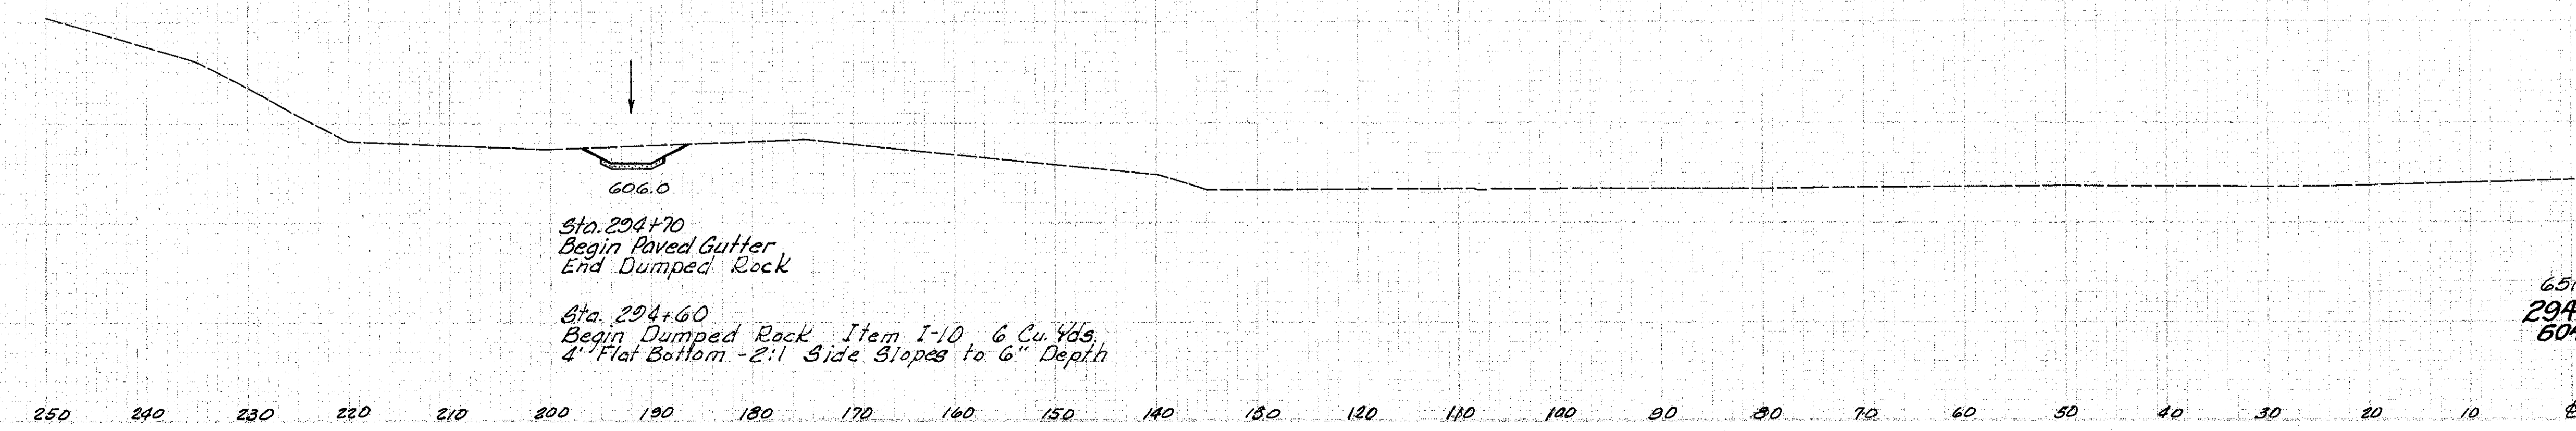
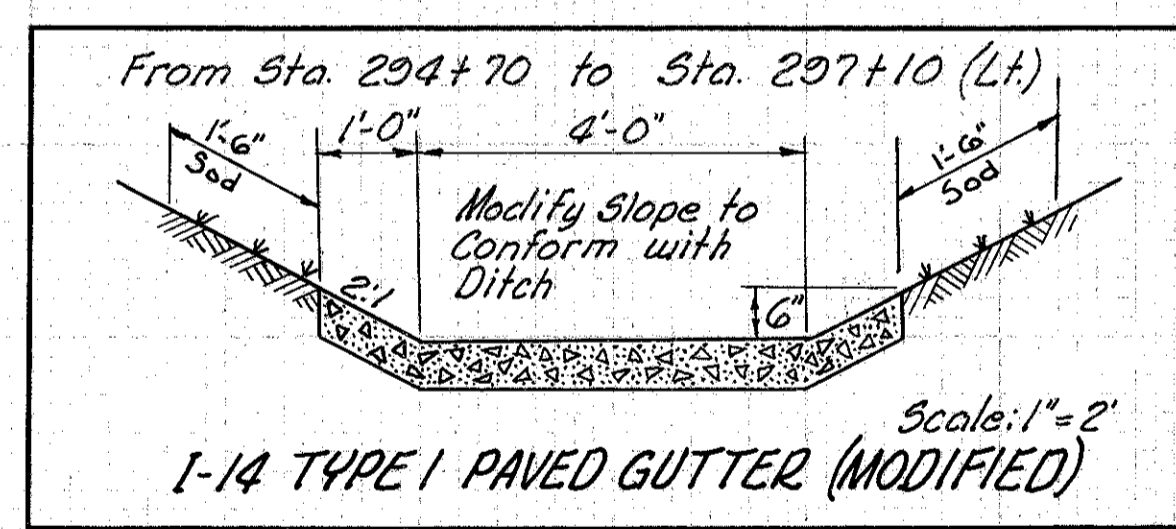


Seeding
End Width Sp. Yd.
293
1392
60
69

LAKE COUNTY
LAK-1-4.02

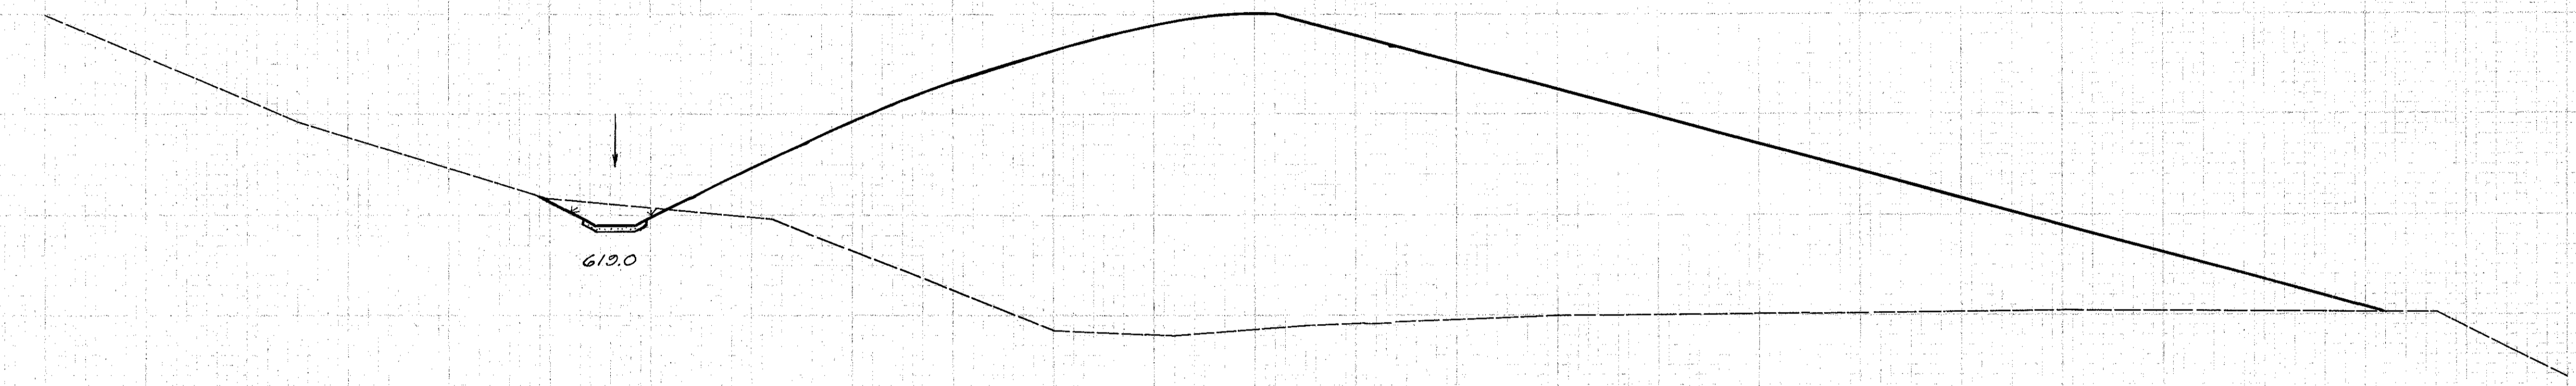

End Area		Volume	
Cut	Fill	Cut	Fill
16	2849		
		41	897
15	0		

Sta. 295+25 0² Fill

Sta. 294+71 to Sta. 295+42 Lt. 6