



LAKE COUNTY  
LAK-1-4.02



NOTE: Sheet No. 244 omitted from plan.

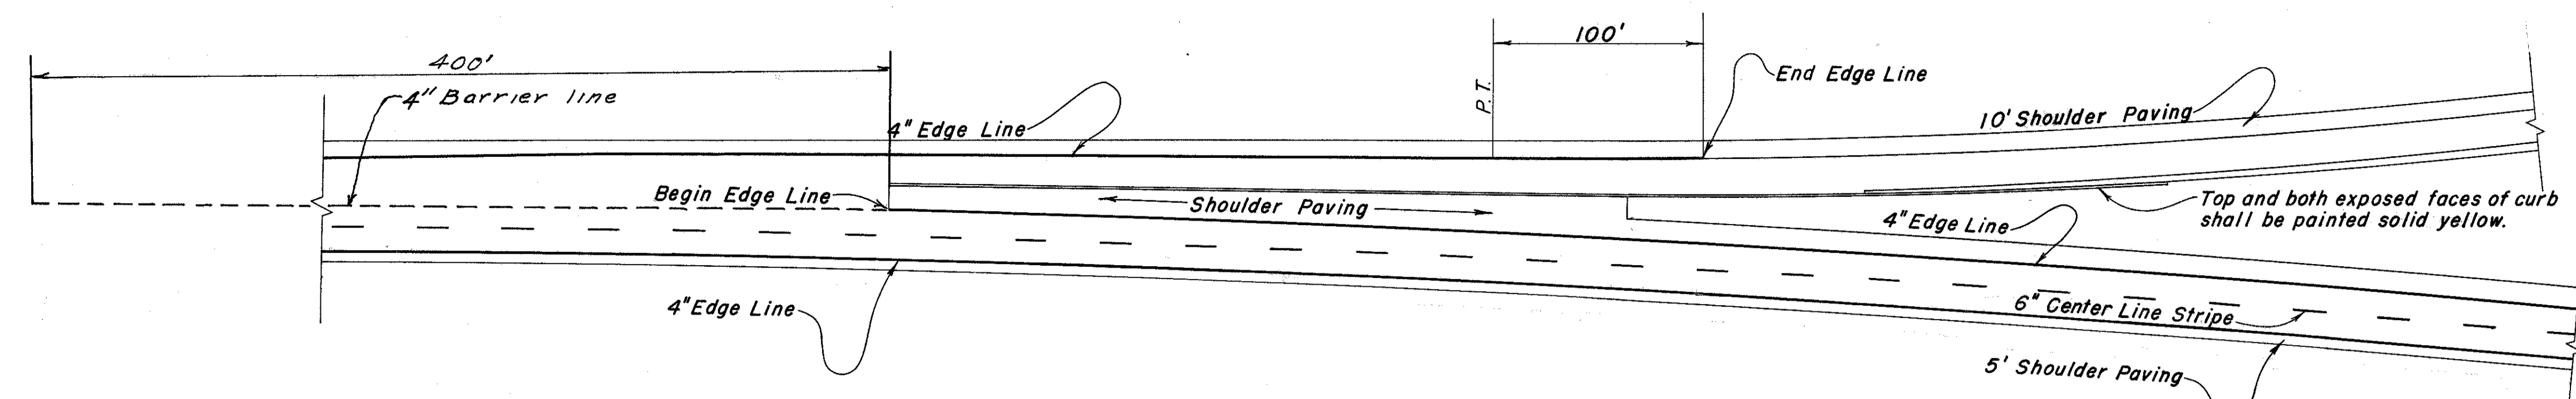

ENTRANCE TERMINAL

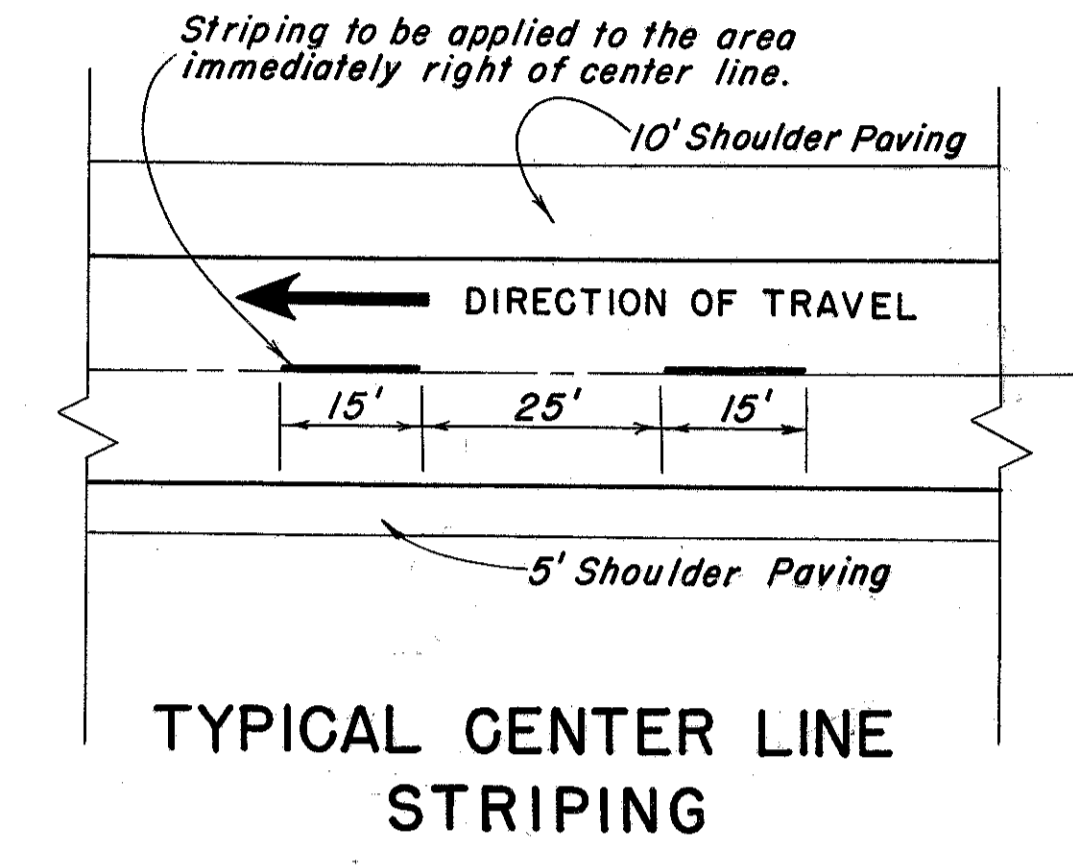

TYPICAL CENTER LINE STRIPING

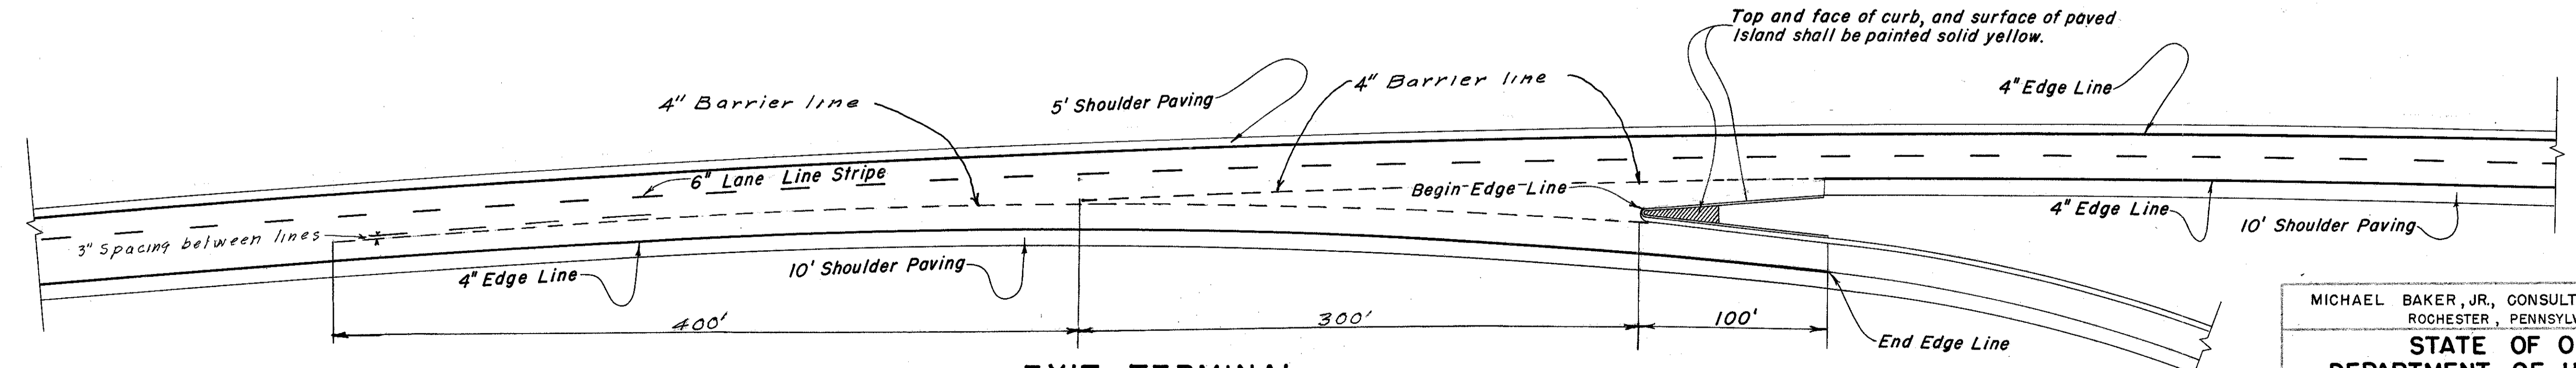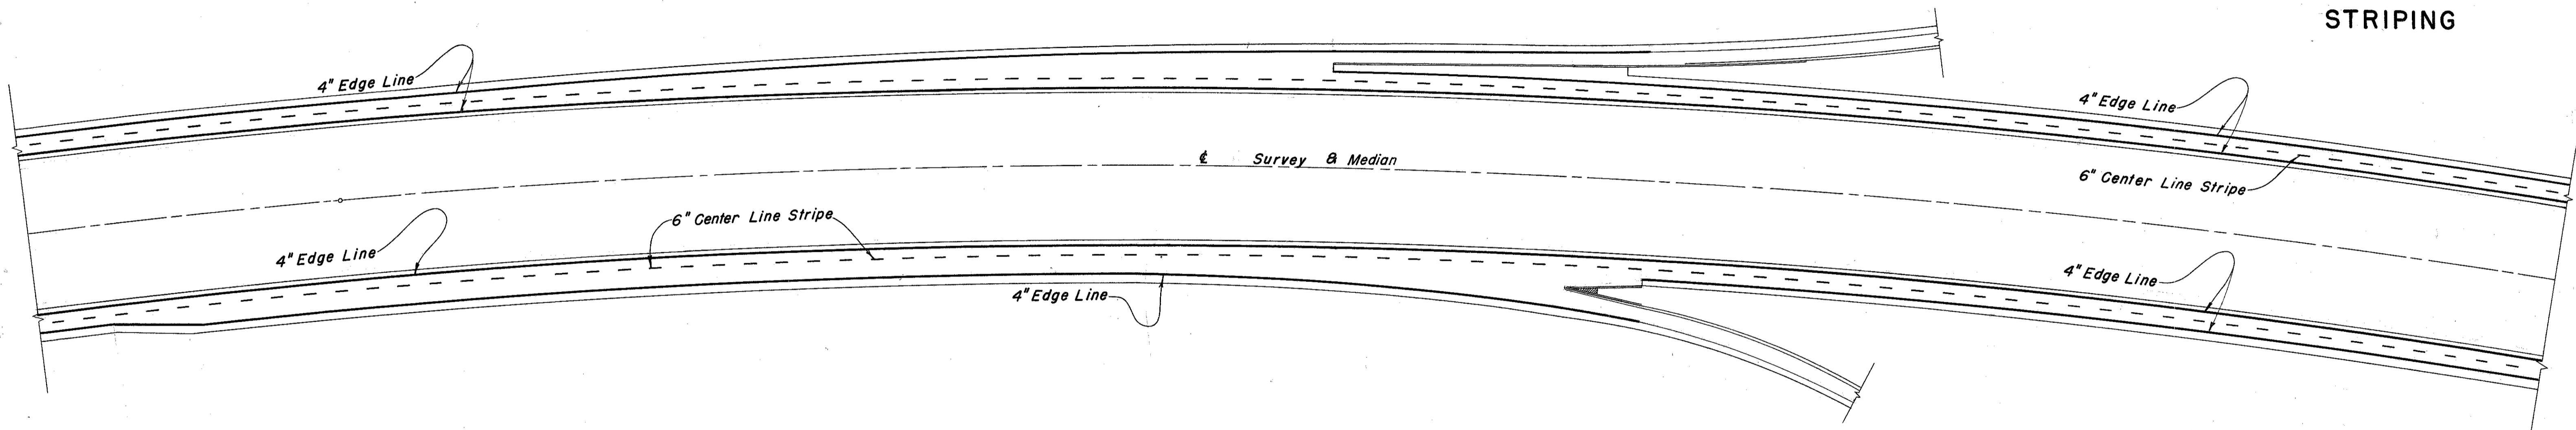

EXIT TERMINAL

MICHAEL BAKER, JR., CONSULTING ENGINEERS  
ROCHESTER, PENNSYLVANIA  
STATE OF OHIO  
DEPARTMENT OF HIGHWAYS  
STATE HIGHWAY NO. 1  
C-44  
PAVEMENT MARKING DETAIL

Designed	Drawn	Traced	Checked	Reviewed Date	Revised
3	A.G.	A.G.	B.P.		