


MICROFILMED
DEC 17 1987


FED. RD. DIVISION	STATE	PROJECT	TYPE FUNDS
2	OHIO	I-1103(20)	

LAKE COUNTY
LAK-1-4.02


287
333

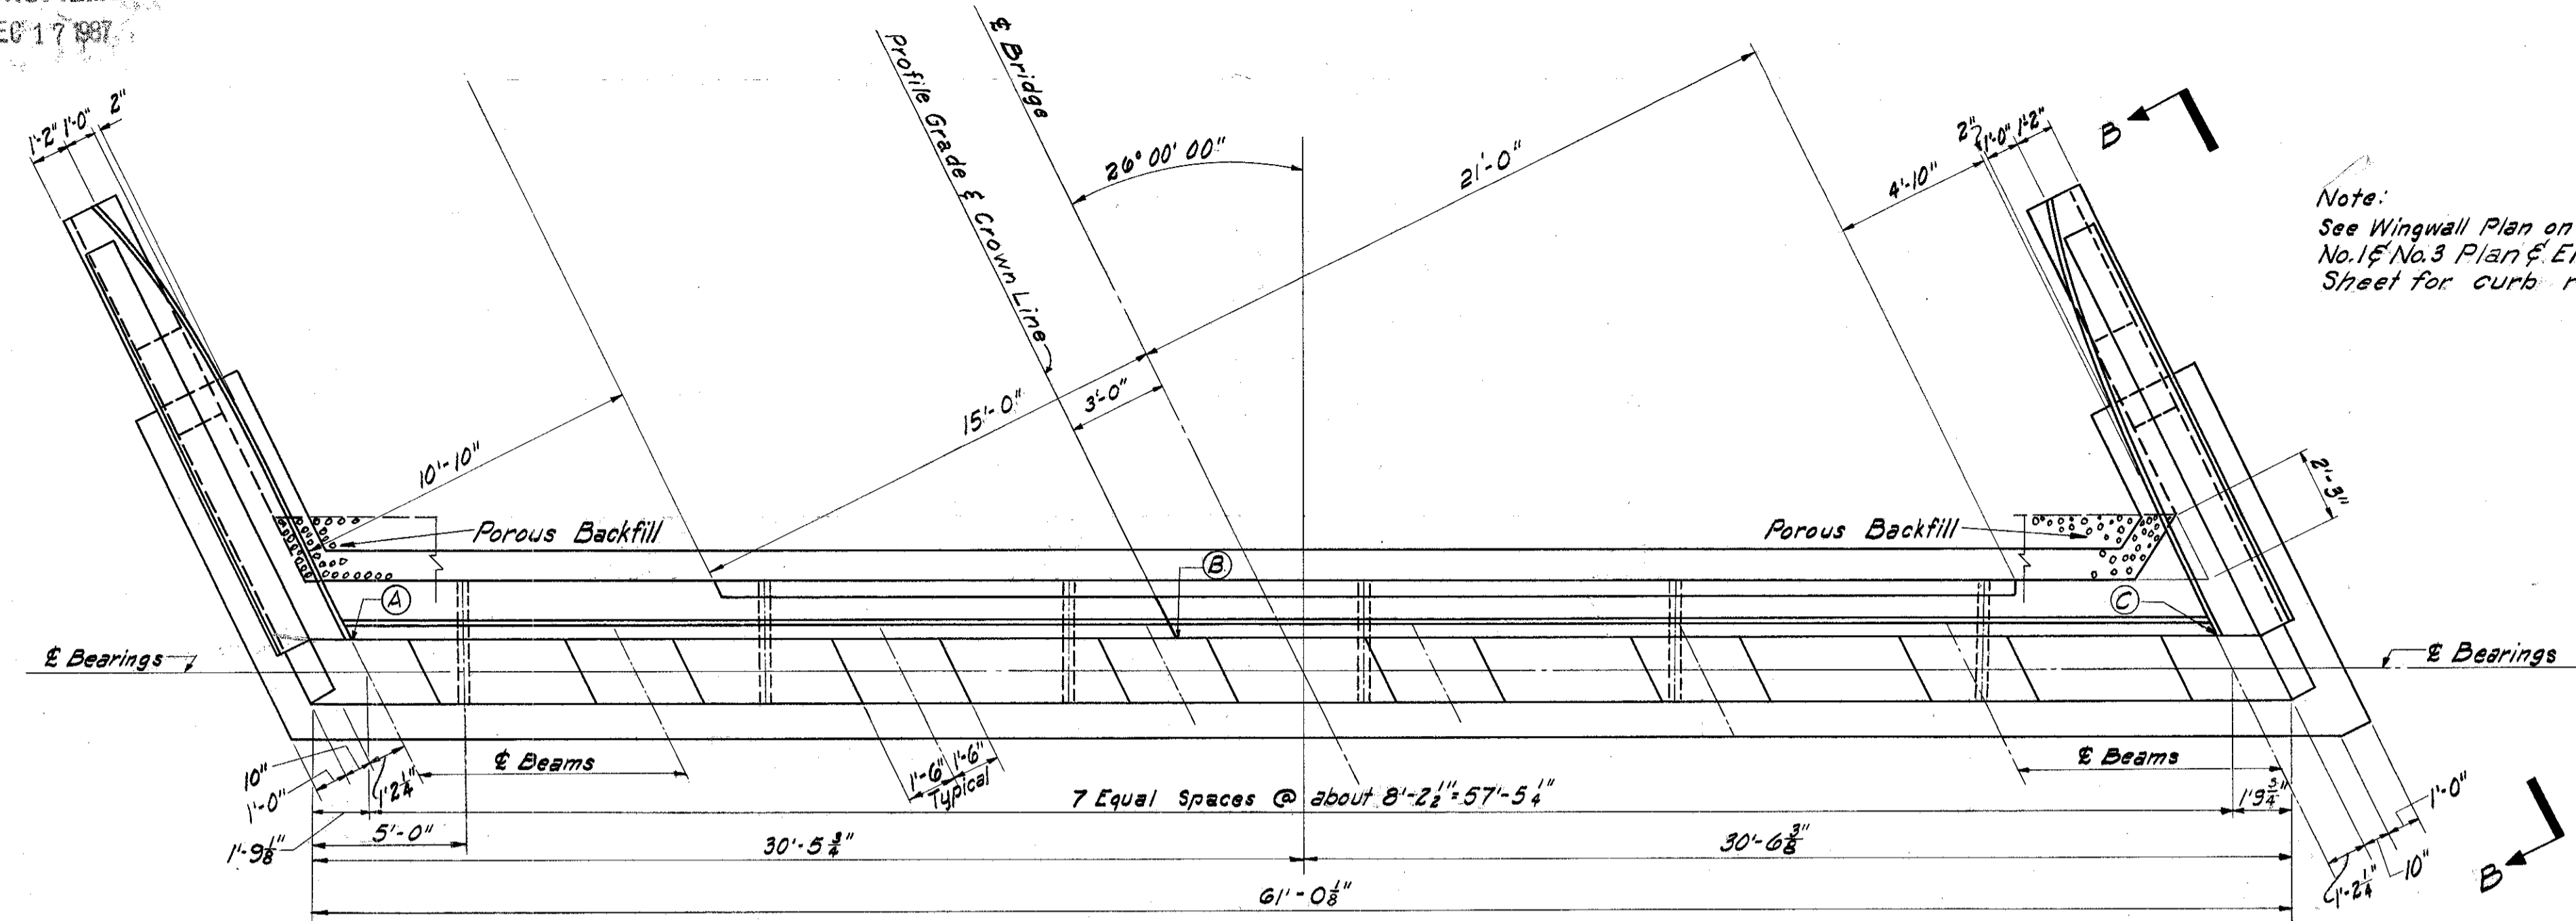

ABUTMENT NO. 4 PLAN
Abutment No. 2 Similar, See Elevation Location Diagram

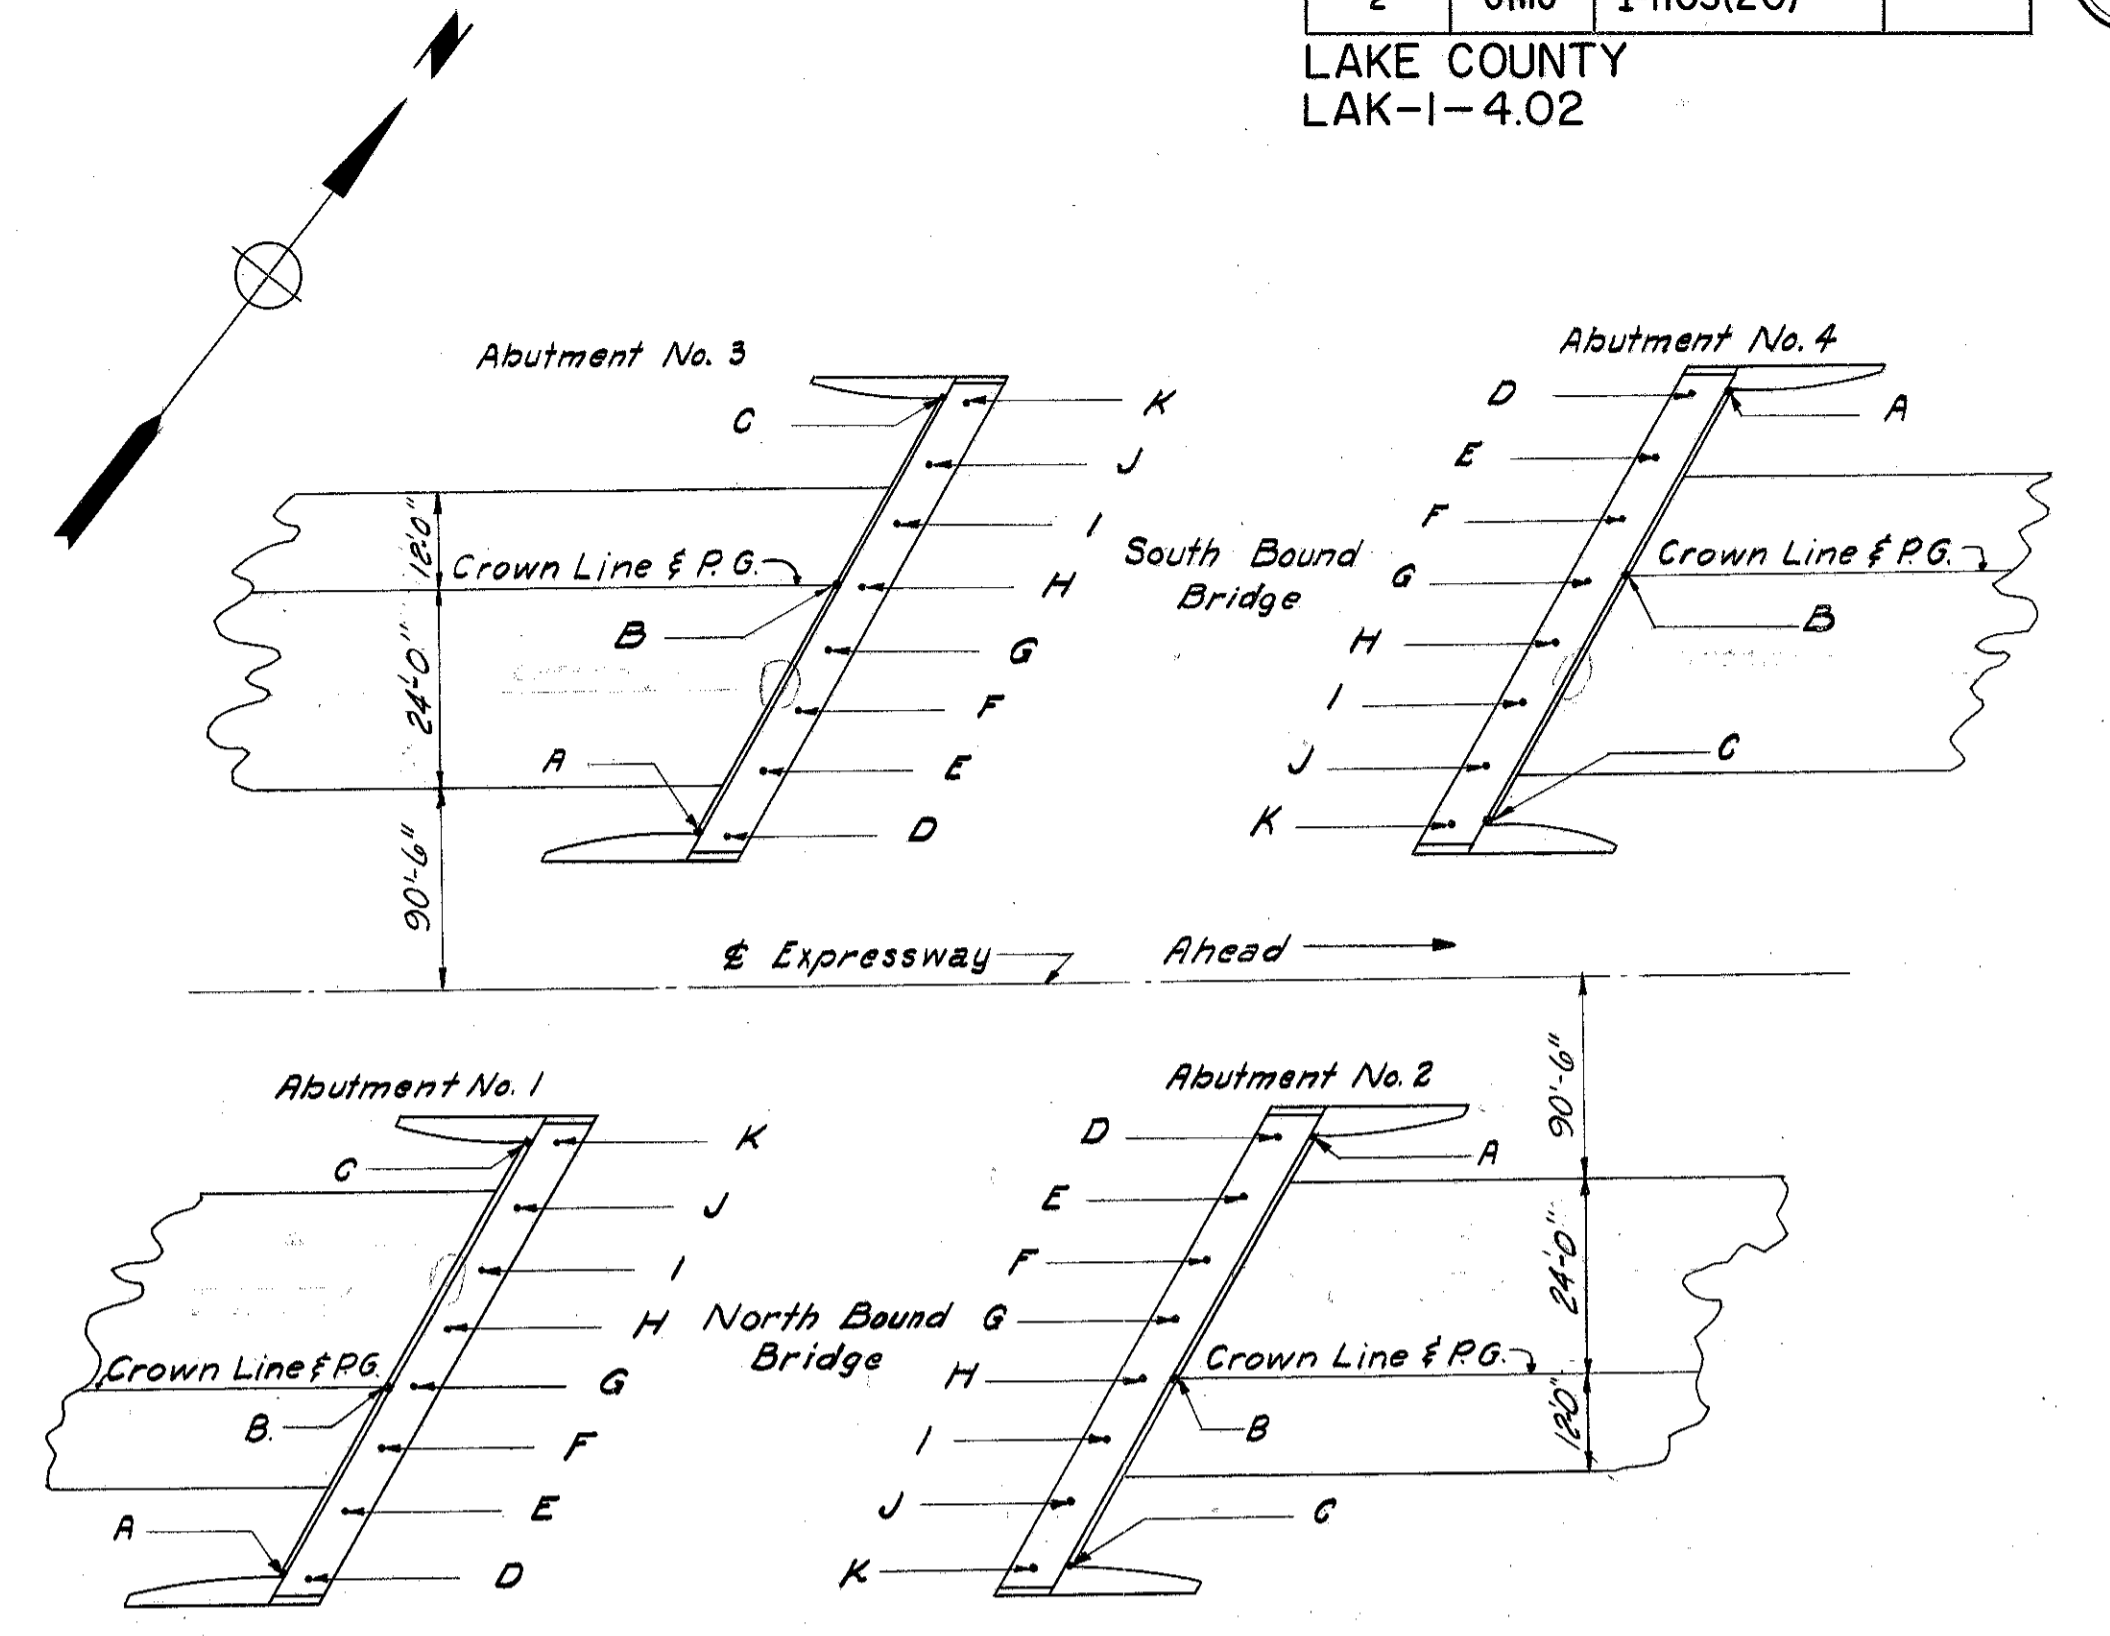

ELEVATION LOCATION DIAGRAM

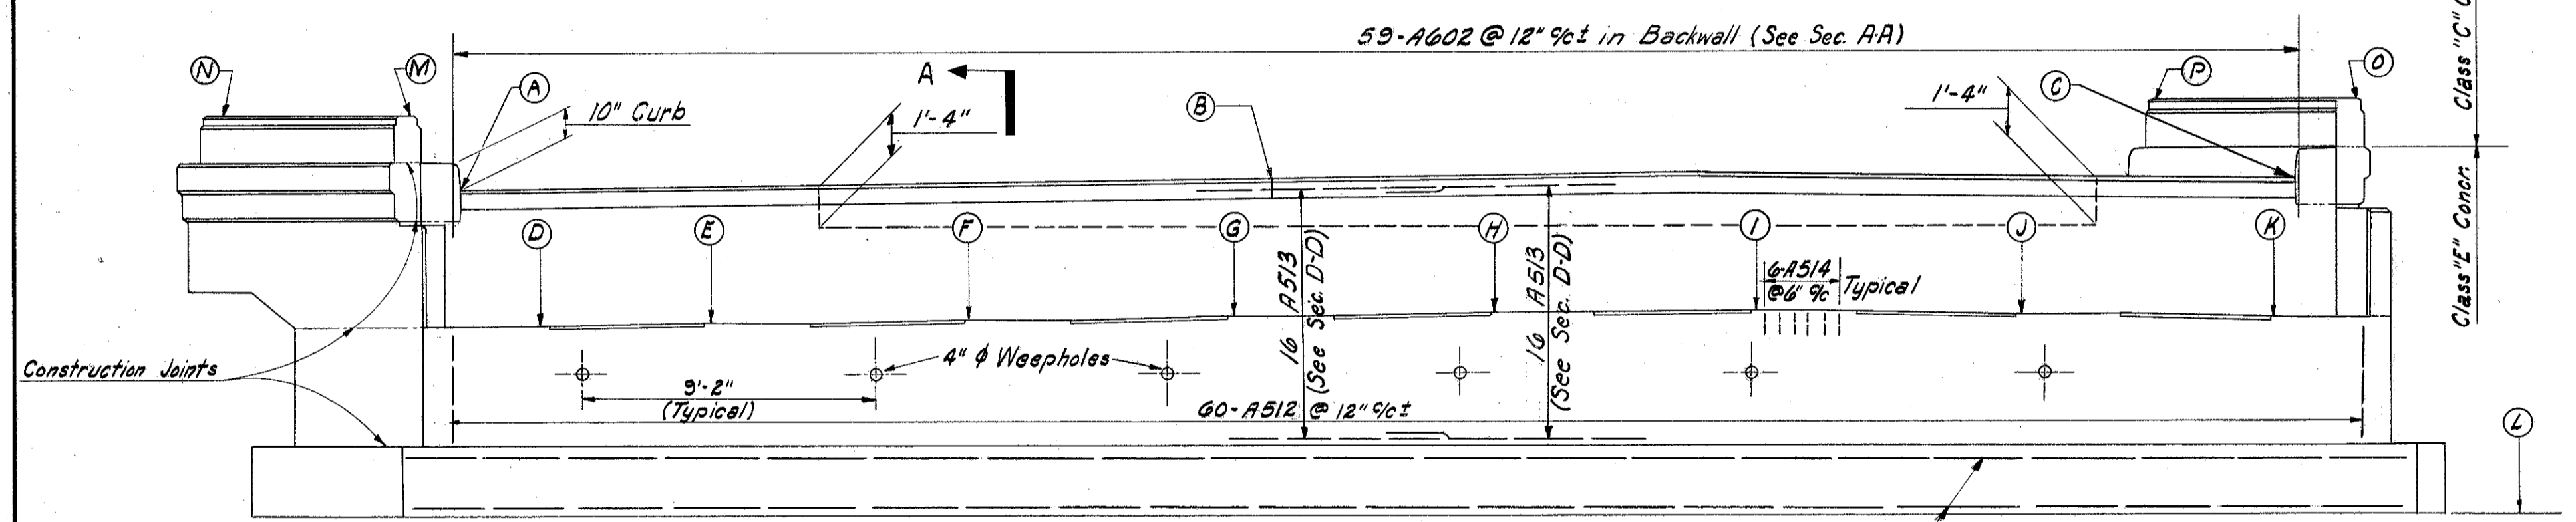


ABUTMENT NO. 4 ELEVATION
Abutment No. 2 Similar, See Elevation Location Diagram.

TABLE OF ELEVATIONS

LOCATIONS	A	B	C	D	E	F	G	H	I	J	K	L
Abut. No. 1	632.61	633.02	632.62	628.31	628.44	628.57	628.70	628.62	628.51	628.41	628.31	622.30
Abut. No. 2	633.78	634.18	633.78	629.46	629.56	629.66	629.77	629.85	629.72	629.52	629.46	623.40
Abut. No. 3	632.95	633.47	633.15	628.62	628.77	628.90	629.04	629.15	629.04	628.94	628.84	622.60
Abut. No. 4	634.31	634.63	634.11	629.99	630.10	630.20	630.30	630.19	630.05	629.93	629.80	623.80

LOCATIONS	M	N	O	P
Abut. No. 1	634.96	634.91	634.97	634.92
Abut. No. 2	636.13	636.18	636.13	636.18
Abut. No. 3	635.30	635.25	635.50	635.45
Abut. No. 4	636.66	636.71	636.46	636.51

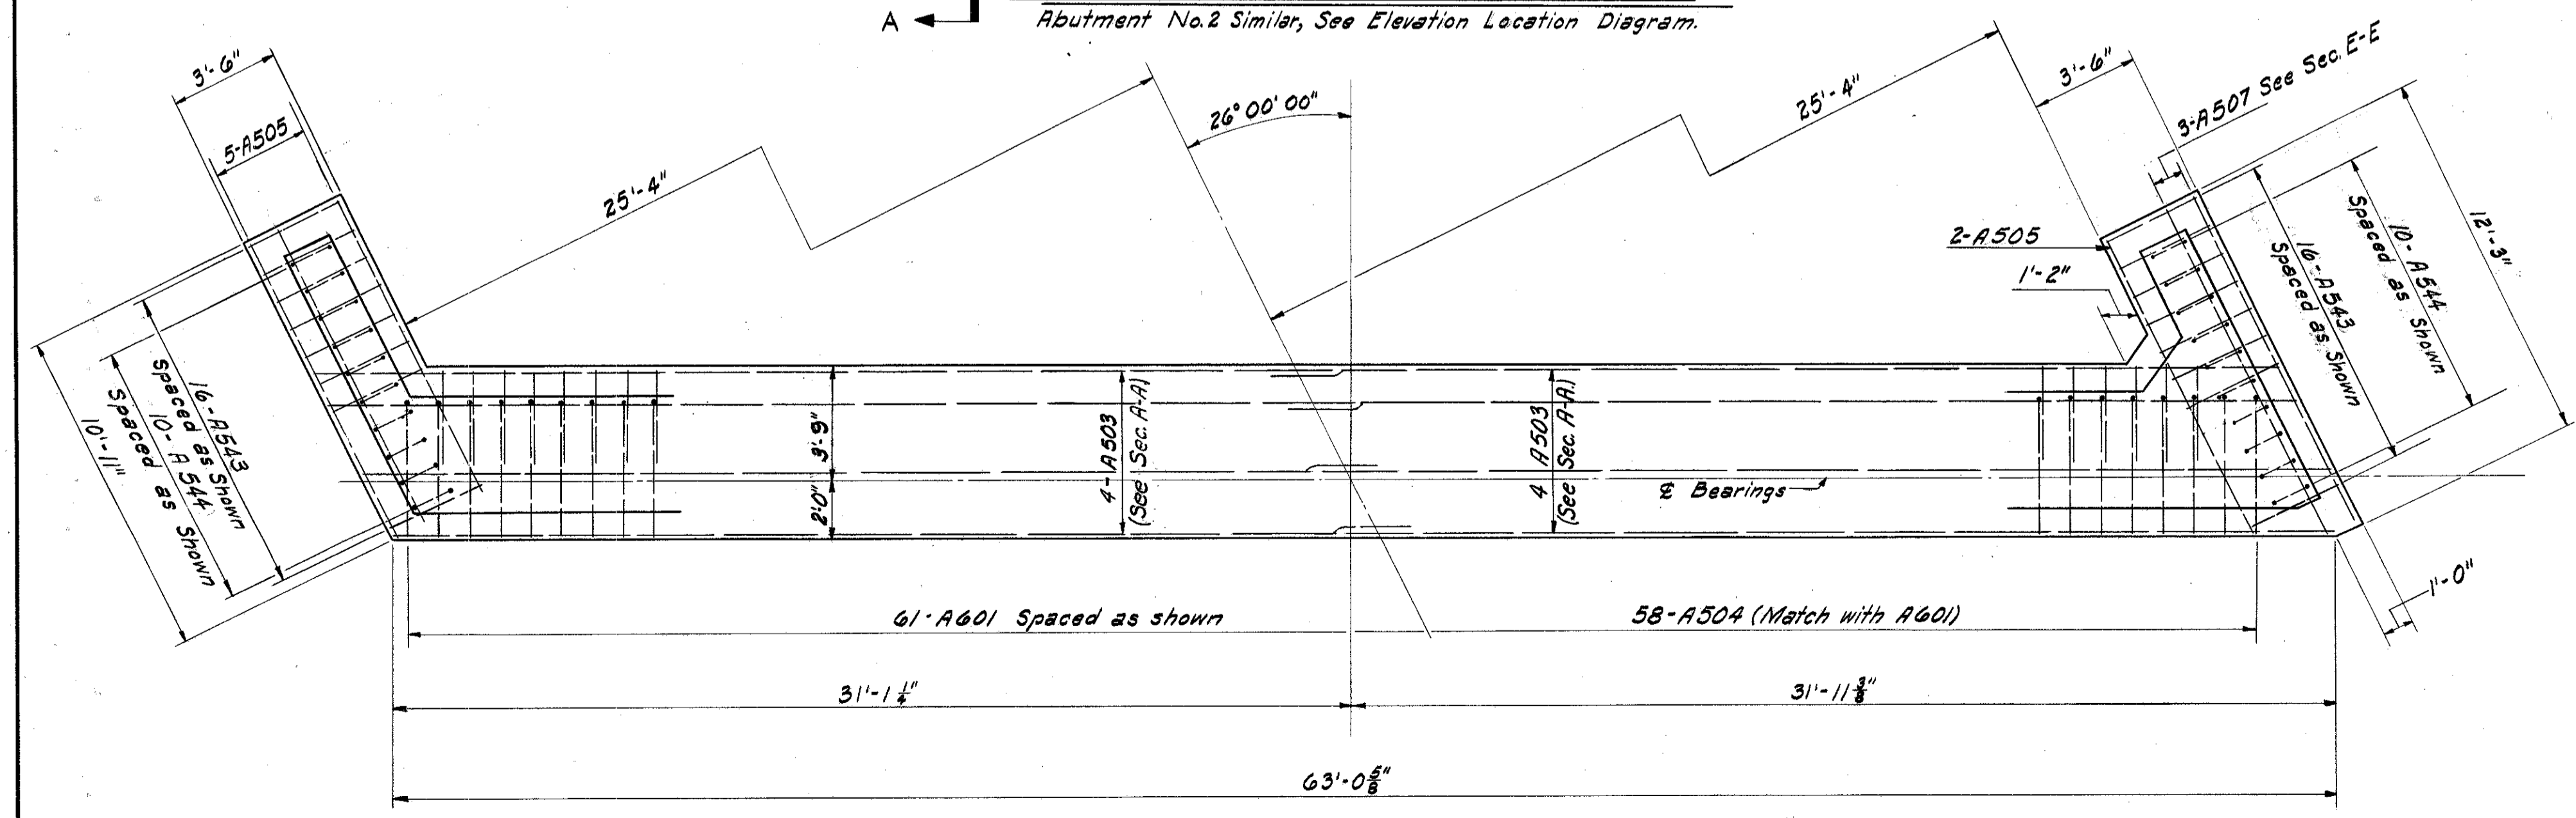

ABUTMENT NO. 2 & NO. 4 FOOTING PLAN

This sheet to work with Abutments - Sections & Details Sheet.

MICHAEL BAKER JR., CONSULTING ENGINEERS
ROCHESTER, PENNSYLVANIA

ABUTMENTS
NO. 2 & NO. 4 PLAN & ELEVATION
BRIDGE NO. LAK-1-0505
OVER CHAGRIN RIVER

STA. 273 + 53.50
TO 276 + 46.50

Designed	Drawn	Traced	Checked	Reviewed-Date	Revised
C.P.J.	B	L.M.	J.V.W.	M.R.B. 4-25-58	