



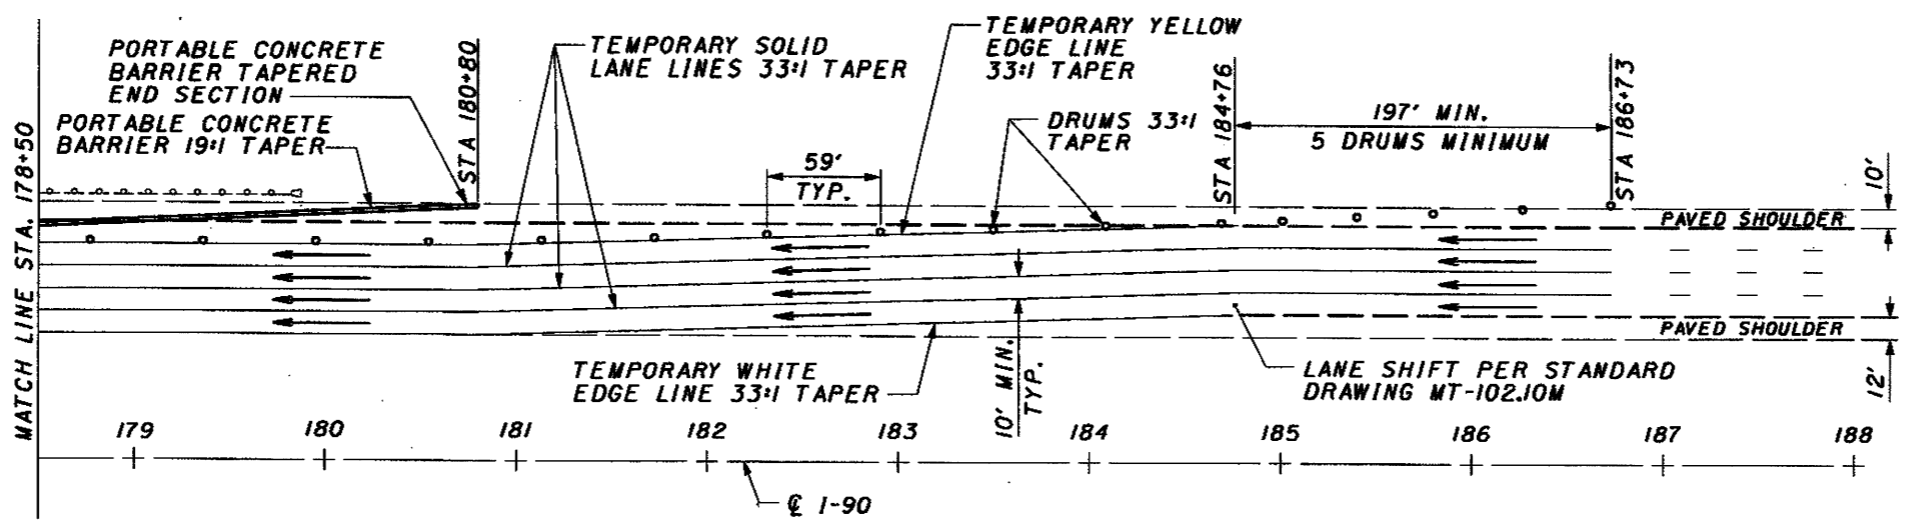


EXISTING PORTABLE CONCRETE BARRIER LOCATION STA. 174+16 TO 176+16

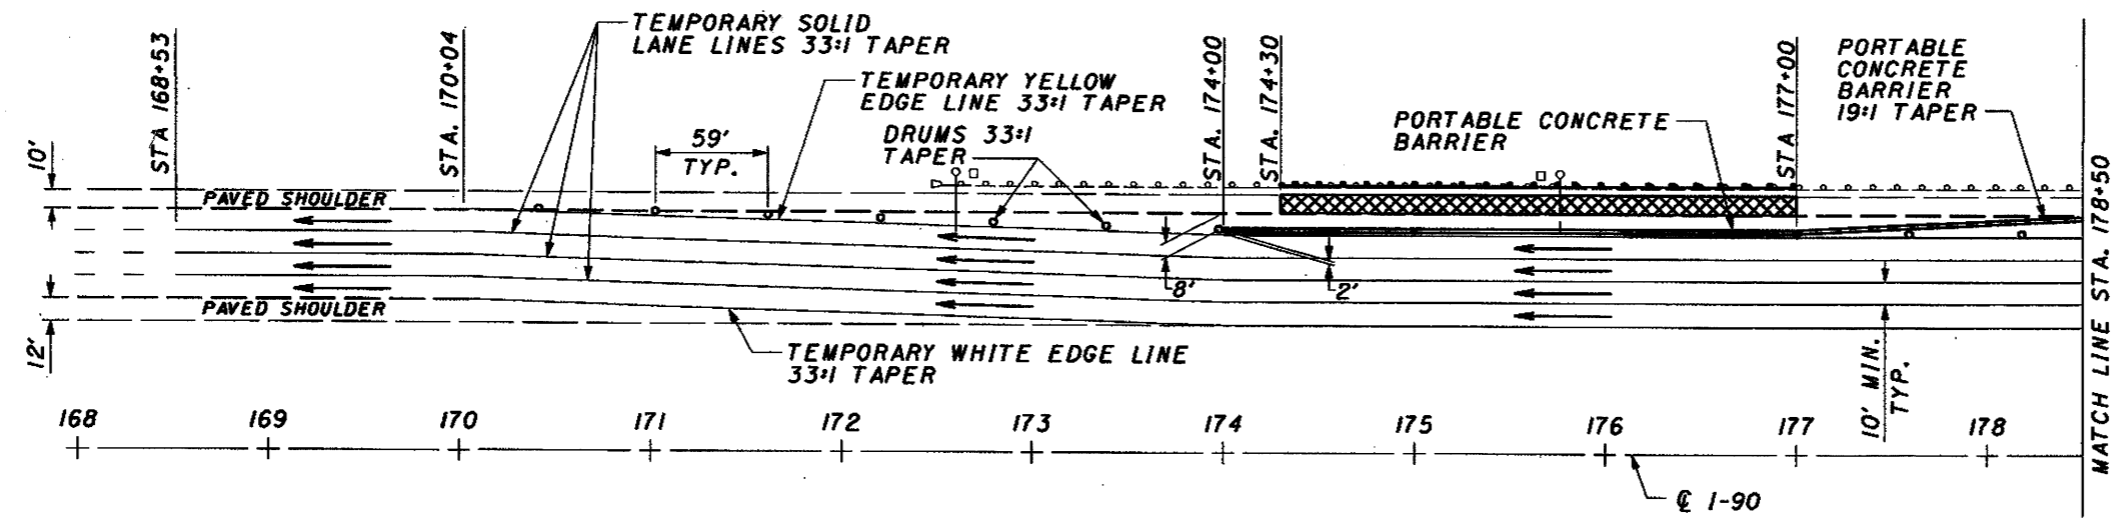

PROPOSED PORTABLE CONCRETE BARRIER LOCATION AND LANE SHIFT STA. 168+53 TO 186+73

- LEGEND**
-  - DIRECTION OF TRAFFIC FLOW
 -  - SHOULDER REPLACEMENT
 -  - PROPOSED DRUM LOCATIONS

DETAILS AND SIGN PLACEMENT SHALL BE AS SHOWN ON STANDARD DRAWING MT-102.10M.

22623mpc.dgn