



SEE SHEET 2 FOR ADDITIONAL DETAILS AND LEGEND.
SEE SEQUENCE OF OPERATIONS FOR ADDITIONAL
DETAILS, SHEET 7.

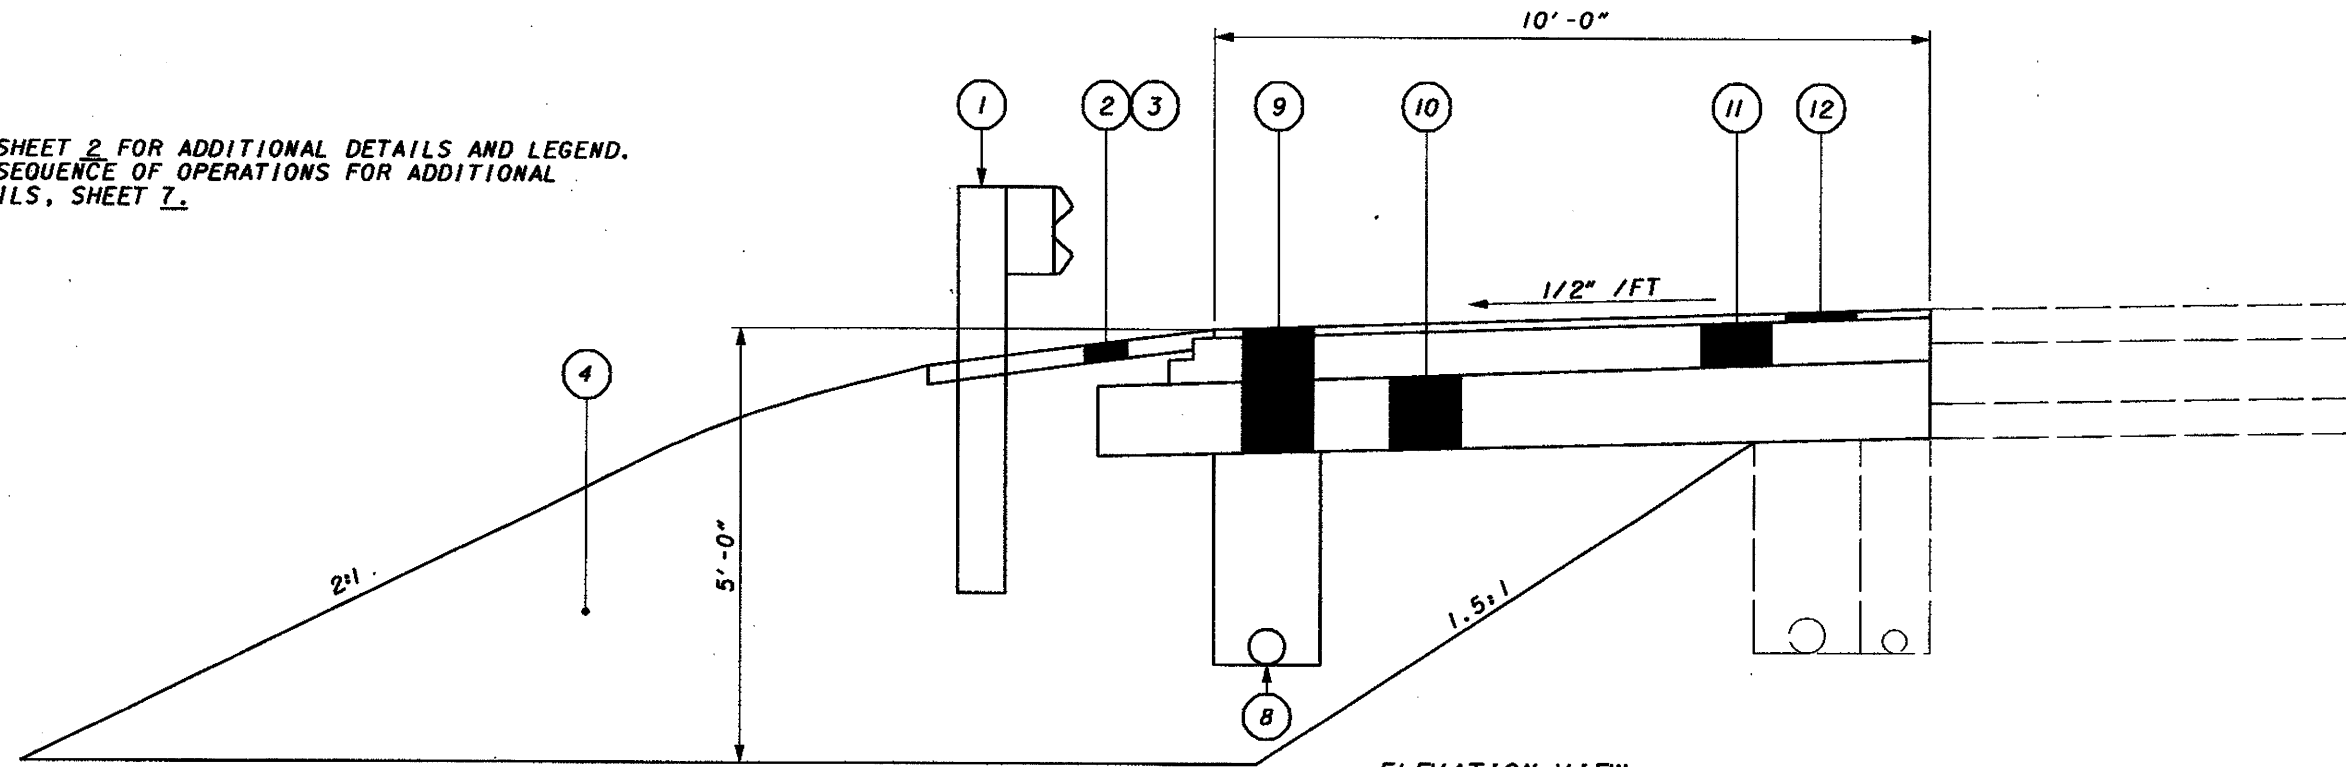

ELEVATION VIEW
SHOULDER REPAIR W.B. 1R-90
STA. 174+30 TO STA. 177+00

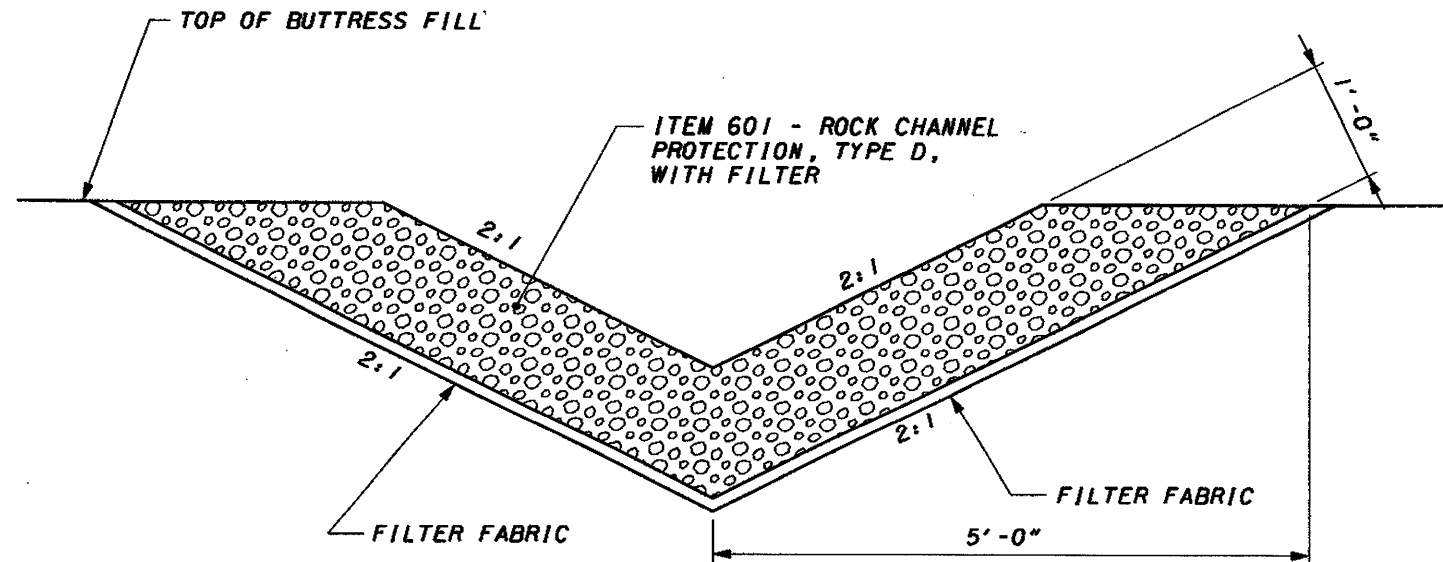

ELEVATION VIEW
ROCK CHANNEL PROTECTION ON BUTTRESS FILL
STA. 175+46 TO STA. 175+58

22623pro.dgn

CHECKED
MRS
AEN

MISCELLANEOUS DETAILS

LAK-90-4.10

14
19