


I:\PROJECTS\P121529\dgn\21529DSb.dgn 23-JAN-2001 7:53AM jgrmovse

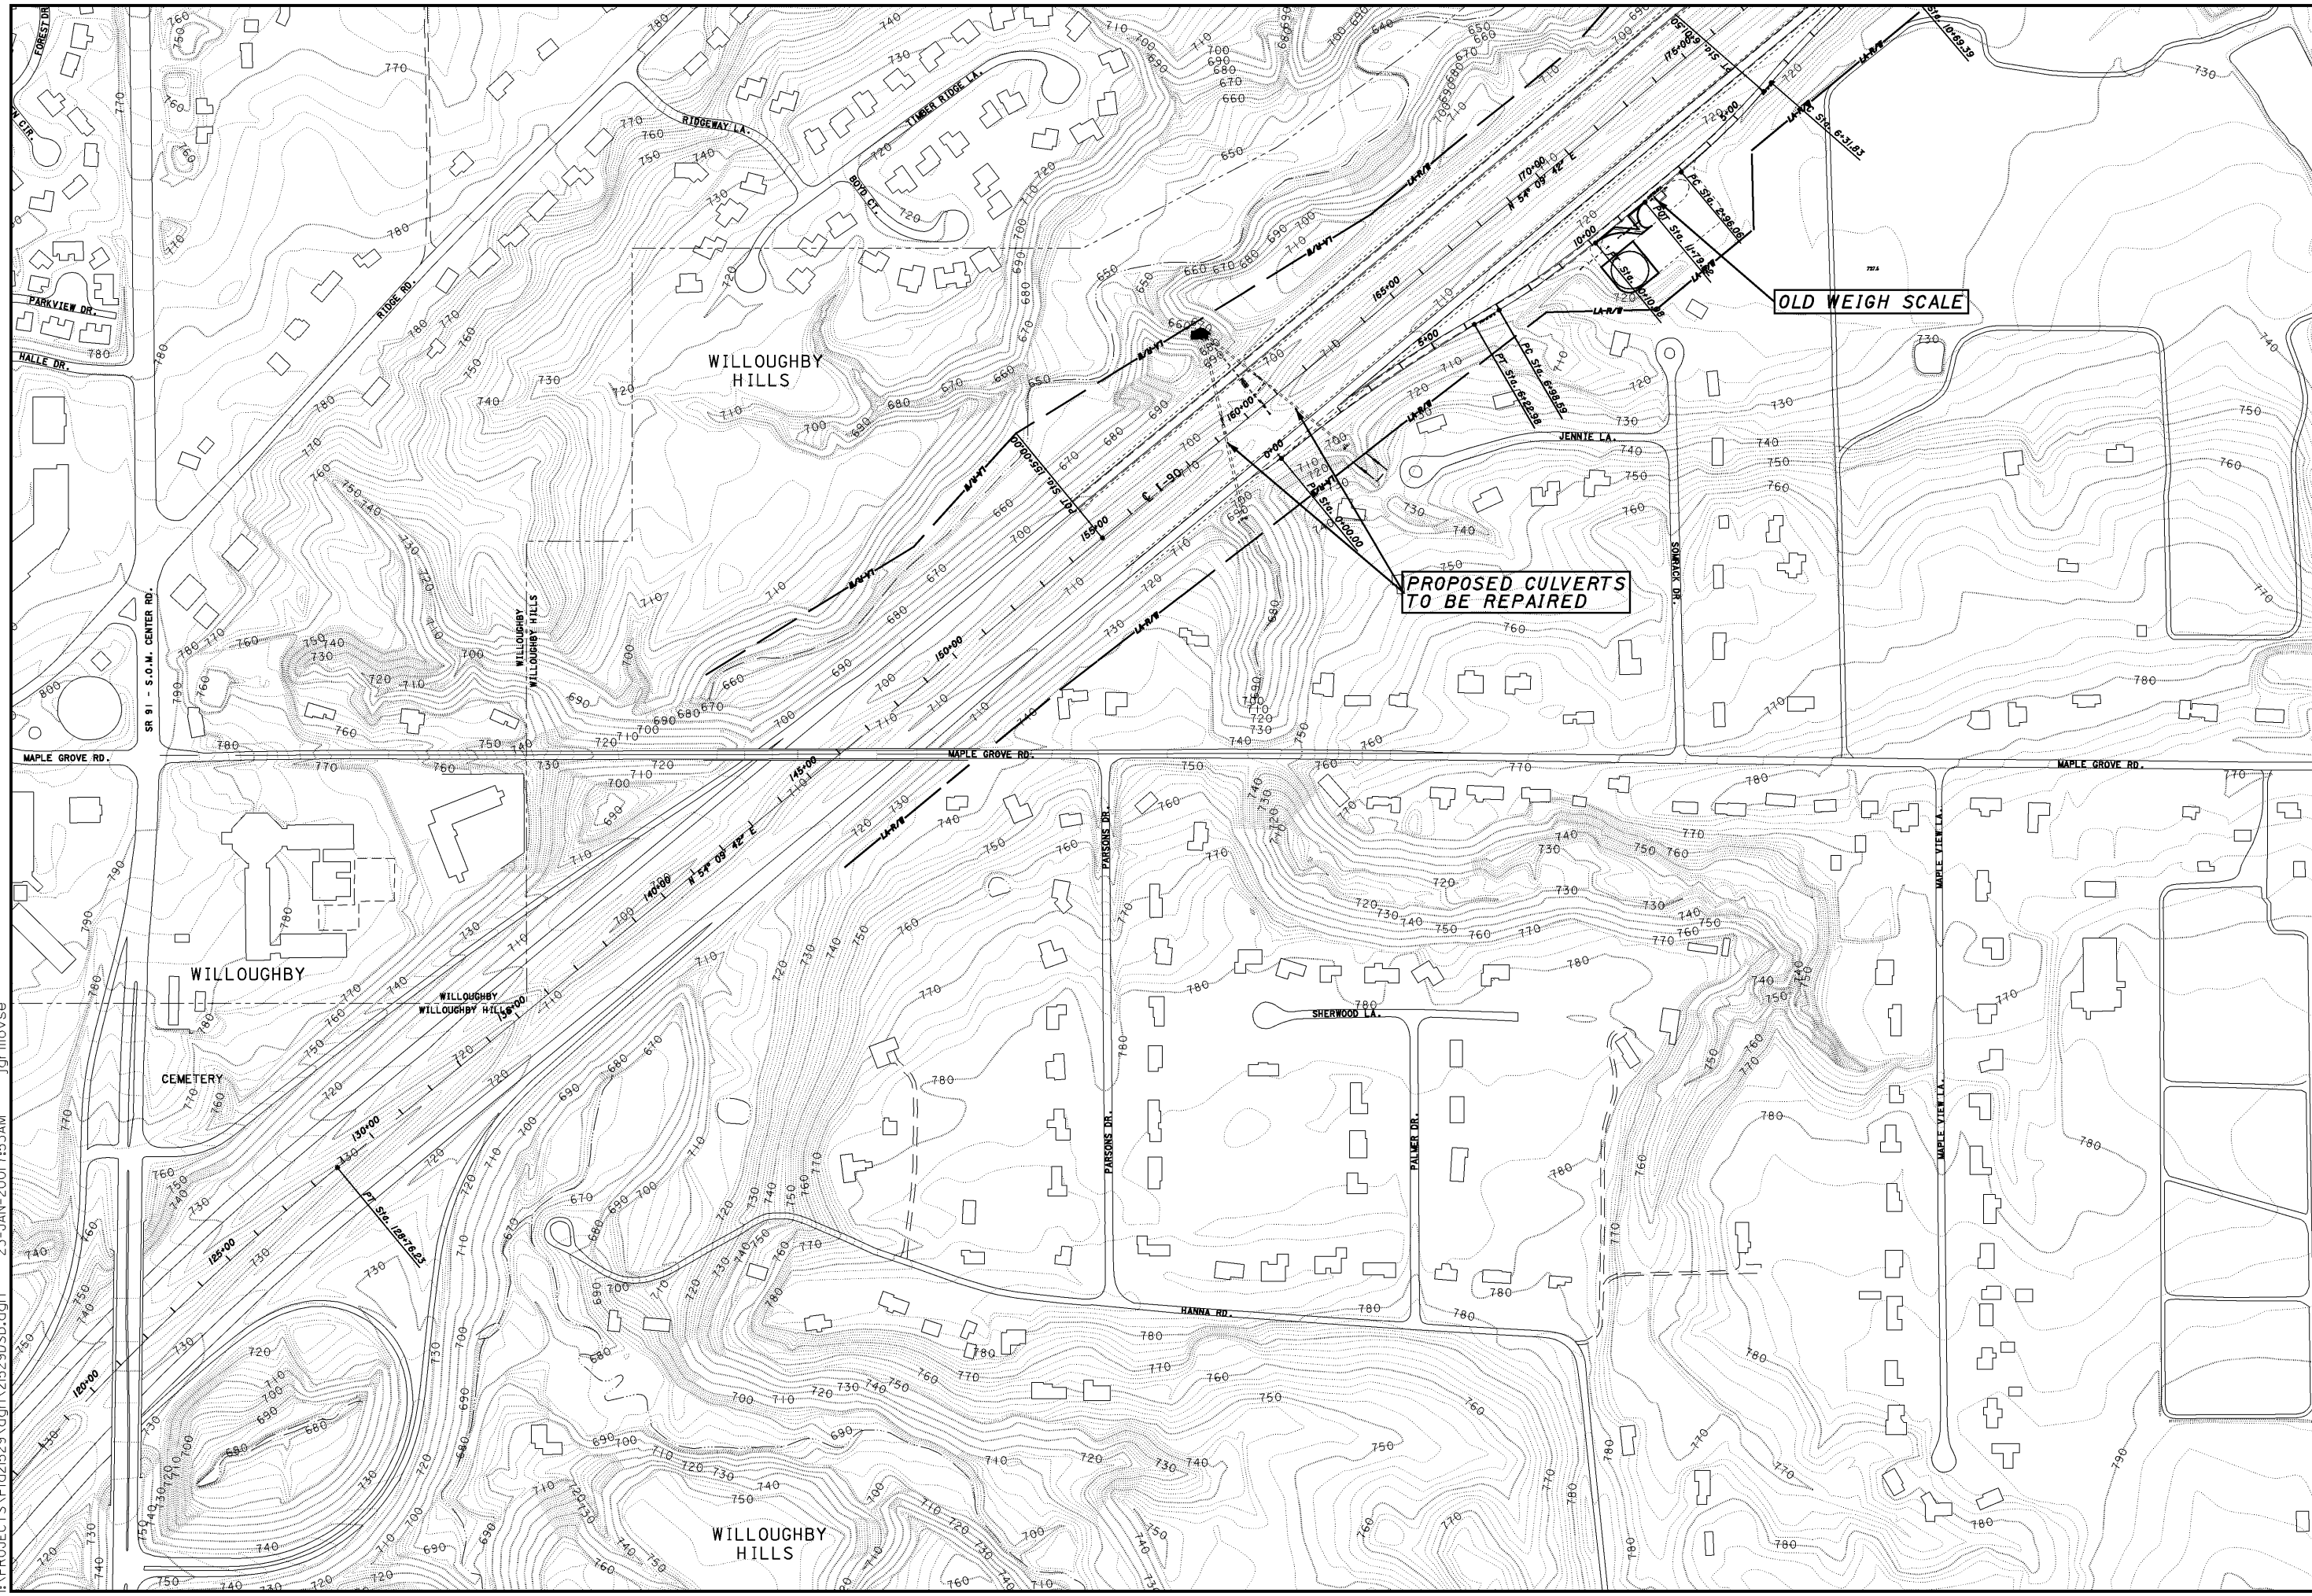

CALCULATED  
DRL  
CHECKED  
JEL

0 200 400  
HORIZONTAL  
SCALE IN FEET

**SITE PLAN**  
**I-90 CULVERT INVERT REPAIR**

**LAK-90-4.10**