


I:\PROJECTS\Pld20817\dgn\20817gba.dgn 30-DEC-1999 8:58AM jgrmvsse

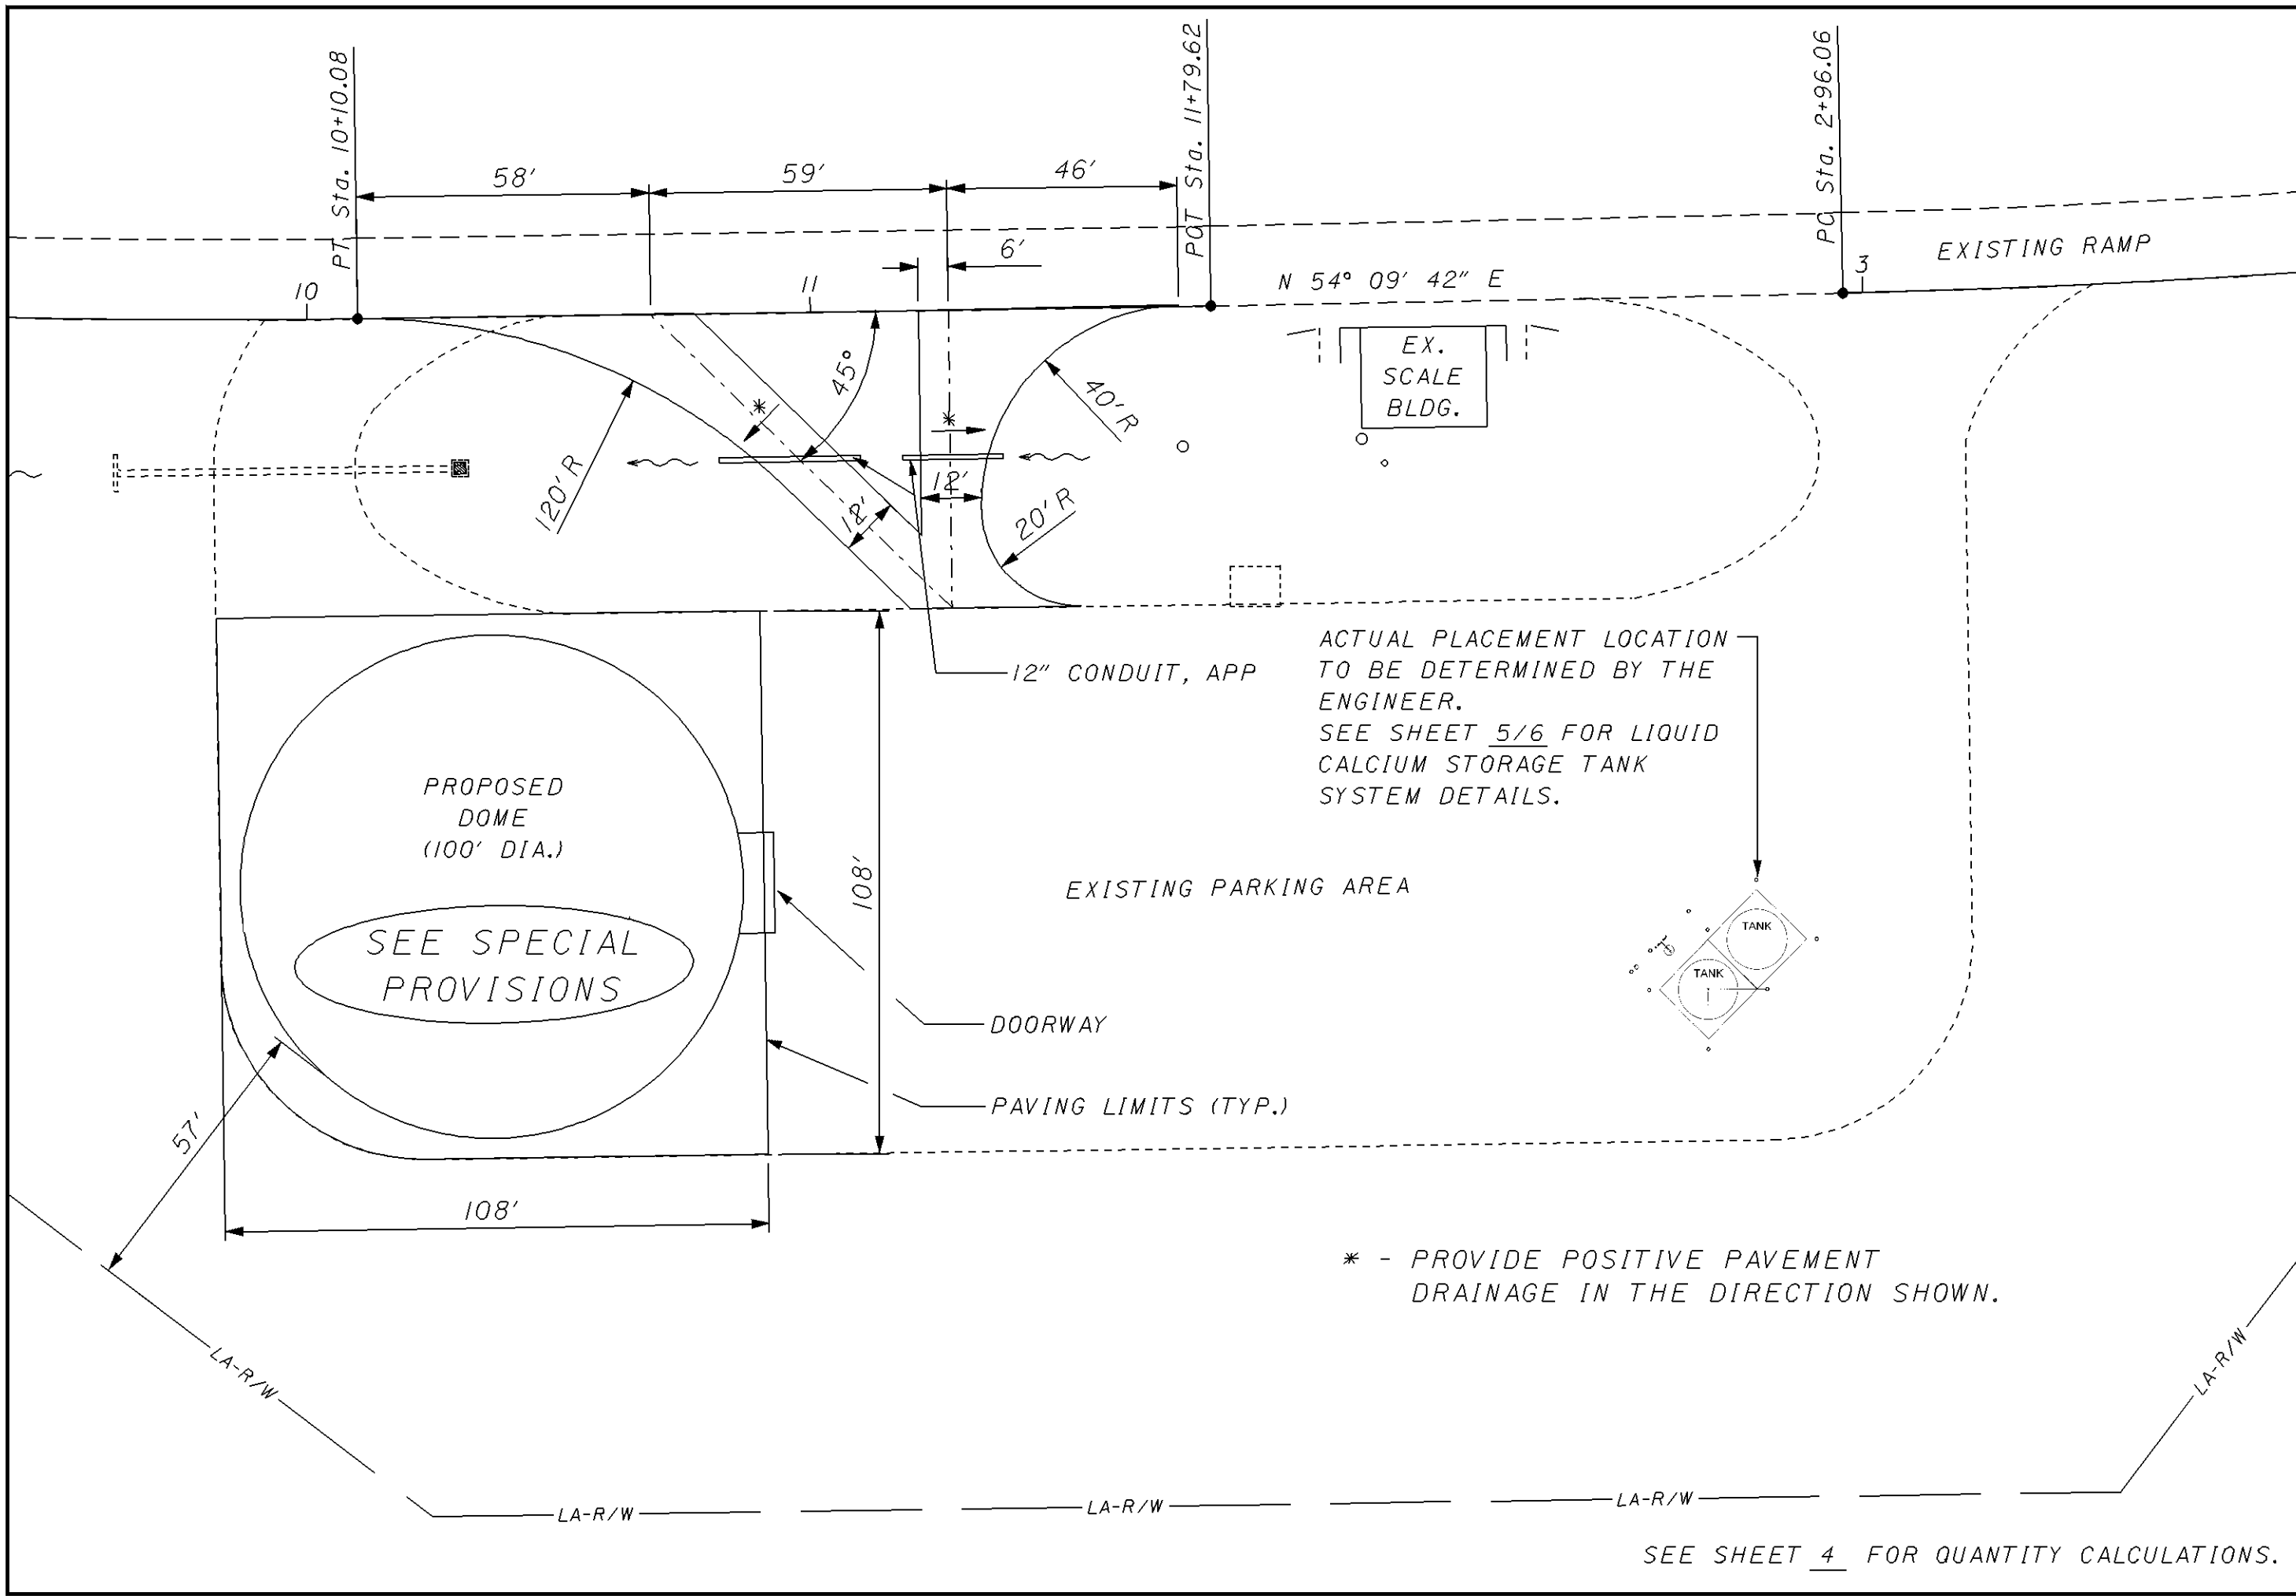

CALCULATED
CHECKED

0 15 30
HORIZONTAL
SCALE IN FEET

**WEIGH STATION SALT DOME
SITE IMPROVEMENTS**

LAK-90-4.12

SEE SHEET 4 FOR QUANTITY CALCULATIONS.