

OHIO DEPARTMENT OF TRANSPORTATION

LOCATION NO.	BRIDGE NO.	STRUCTURAL FILE NO.	CITY	LOCATION NO.	BRIDGE NO.	STRUCTURAL FILE NO.	CITY/TOWNSHIP
1	LAK-90-0599L	4303784	WILLOUGHBY	5	LAK-90-0645L	4303903	WAITE HILL
2	LAK-90-0599R	4303814	WILLOUGHBY	6	LAK-90-0645R	4303938	WAITE HILL
3	LAK-90-0605L	4303849	WILLOUGHBY	7	LAK-90-1641L	4304624	CONCORD
4	LAK-90-0605R	4303873	WILLOUGHBY	8	LAK-90-1641R	4304659	CONCORD

MISCELLANEOUS REPAIRS AND RESTORATION


PAINTING, ABUTMENT REPAIR, EXPANSION JOINT REPAIR, AND STRUCTURAL RESTORATION.


1997 SPECIFICATIONS

THE STANDARD SPECIFICATIONS OF THE STATE OF OHIO, DEPARTMENT OF TRANSPORTATION, INCLUDING CHANGES AND SUPPLEMENTAL SPECIFICATIONS LISTED IN THE PROPOSAL SHALL GOVERN THIS IMPROVEMENT.

I HEREBY APPROVE THESE PLANS AND DECLARE THAT THE MAKING OF THIS IMPROVEMENT WILL NOT REQUIRE THE CLOSING TO TRAFFIC OF THE HIGHWAY AND THAT PROVISIONS FOR THE MAINTENANCE AND SAFETY WILL BE AS SET FORTH ON PLANS AND ESTIMATES.

Approved: 
 Date: 2-1-02 District Deputy Director of Transportation

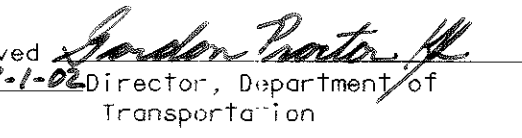Approved: 
 Date: 2-1-02 Director, Department of Transportation

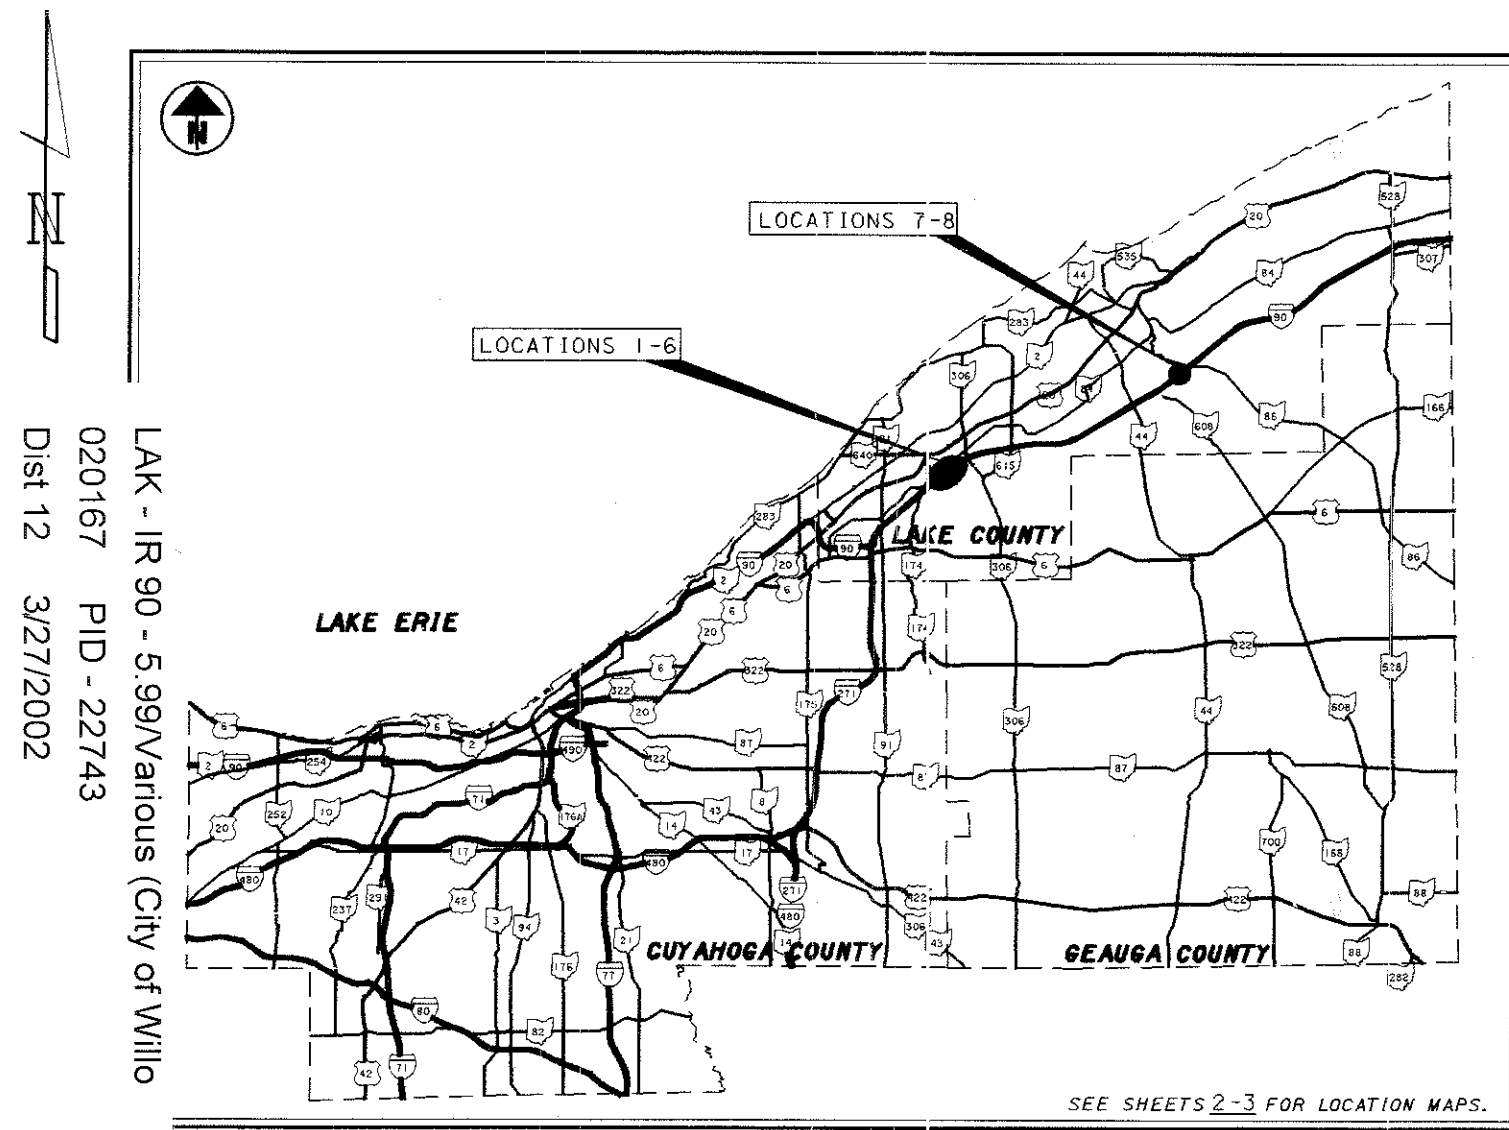

LAK - IR 90 - 5.99/Various (City of Willoughby)
 020167 PID - 22743
 Dist 12 3/27/2002

INDEX OF SHEETS:

TITLE	1
LOCATION MAP	2-3
GENERAL NOTES	4
GENERAL SUMMARY	5-8
BRIDGE DATA LAK-90-0599)	9
BRIDGE DATA LAK-90-0605)	10
BRIDGE DATA LAK-90-0645)	11
BRIDGE DATA LAK-90-1641)	12
EDGE BAR DETAIL)	13
MAINTENANCE OF TRAFFIC	14-15

LATITUDE: 41°37'36" LONGITUDE: 81°24'00"

PLAN PREPARED BY:
 ODOT - DISTRICT TWELVE
 PRODUCTION DEPARTMENT
 5500 TRANSPORTATION BLVD.
 GARFIELD HEIGHTS, OHIO 44125



STANDARD CONSTRUCTION DRAWINGS		SUPPLEMENTAL SPECIFICATIONS	
MT-35.10	4/20/01	SS 815	2/22/00
MT-95.30M	4/25/94	SS 843	5/5/98
MT-97.10M	4/25/94	SS 863	10/12/99
MT-105.10M	4/25/94	SS 864	7/11/00
MT-105.11M	4/25/94	SS 910	7/11/00
GSD-1-96 2/17/97			

FEDERAL PROJECT NO. 100% STATE
 PID NO. 22743
 CONSTRUCTION PROJECT NO.
 RAILROAD INVOLVEMENT NONE
 LAK-90-05.99 / VAR
 15