

9A

DESIGN DESIGNATION

CURRENT ADT (1986) = 39,600
 DESIGN YEAR (2006) = 59,400
 DHV = 5,940
 D = 50 %
 T = 13 %
 V = 55MPH

STATE OF OHIO
 DEPARTMENT OF TRANSPORTATION

LAK - 90 - 6.05

WAITE HILL VILLAGE
 CITY OF WILLOUGHBY
 LAKE COUNTY

7-5-86 3-86	OHIO FHWA REGION 5 FEDERAL PROJECT	1 12
----------------	--	---------

LAKE COUNTY
 LAK-90-6.05

PLAN NO. BR-17-86

MICROFILMED
 MAR 31 1992

BRIDGE SLOPE REPAIR
 1985 SPECIFICATIONS

The standard specifications of the State of Ohio, Department of Transportation, including changes and supplemental specifications listed in the proposal shall govern this improvement.


I hereby approve these plans and declare that the making of this improvement will not require the closing to traffic of the highway and that provisions for the maintenance and safety of traffic will be as set forth on the plans and estimates.

CONVENTIONAL SIGNS

County Line Limited Access (only) LA
 Township Line Right of Way (only) RW
 Section Line Limited Access & Right of Way LA & RW
 Corporation Line Existing Right of Way Existing Right of Way
 Fence Line (existing) (proposed) Property Line (in existing fence) Railroad or Guardrail (existing) (proposed)
 Center Line Trees Stumps (to be removed) Utility Poles: Telephone Power Light

INDEX OF SHEETS

TITLE SHEET	1
GENERAL NOTES AND ESTIMATED QUANTITIES	2
GENERAL PLAN	3
CROSS SECTIONS	4-10
MAINTENANCE OF TRAFFIC	11,12

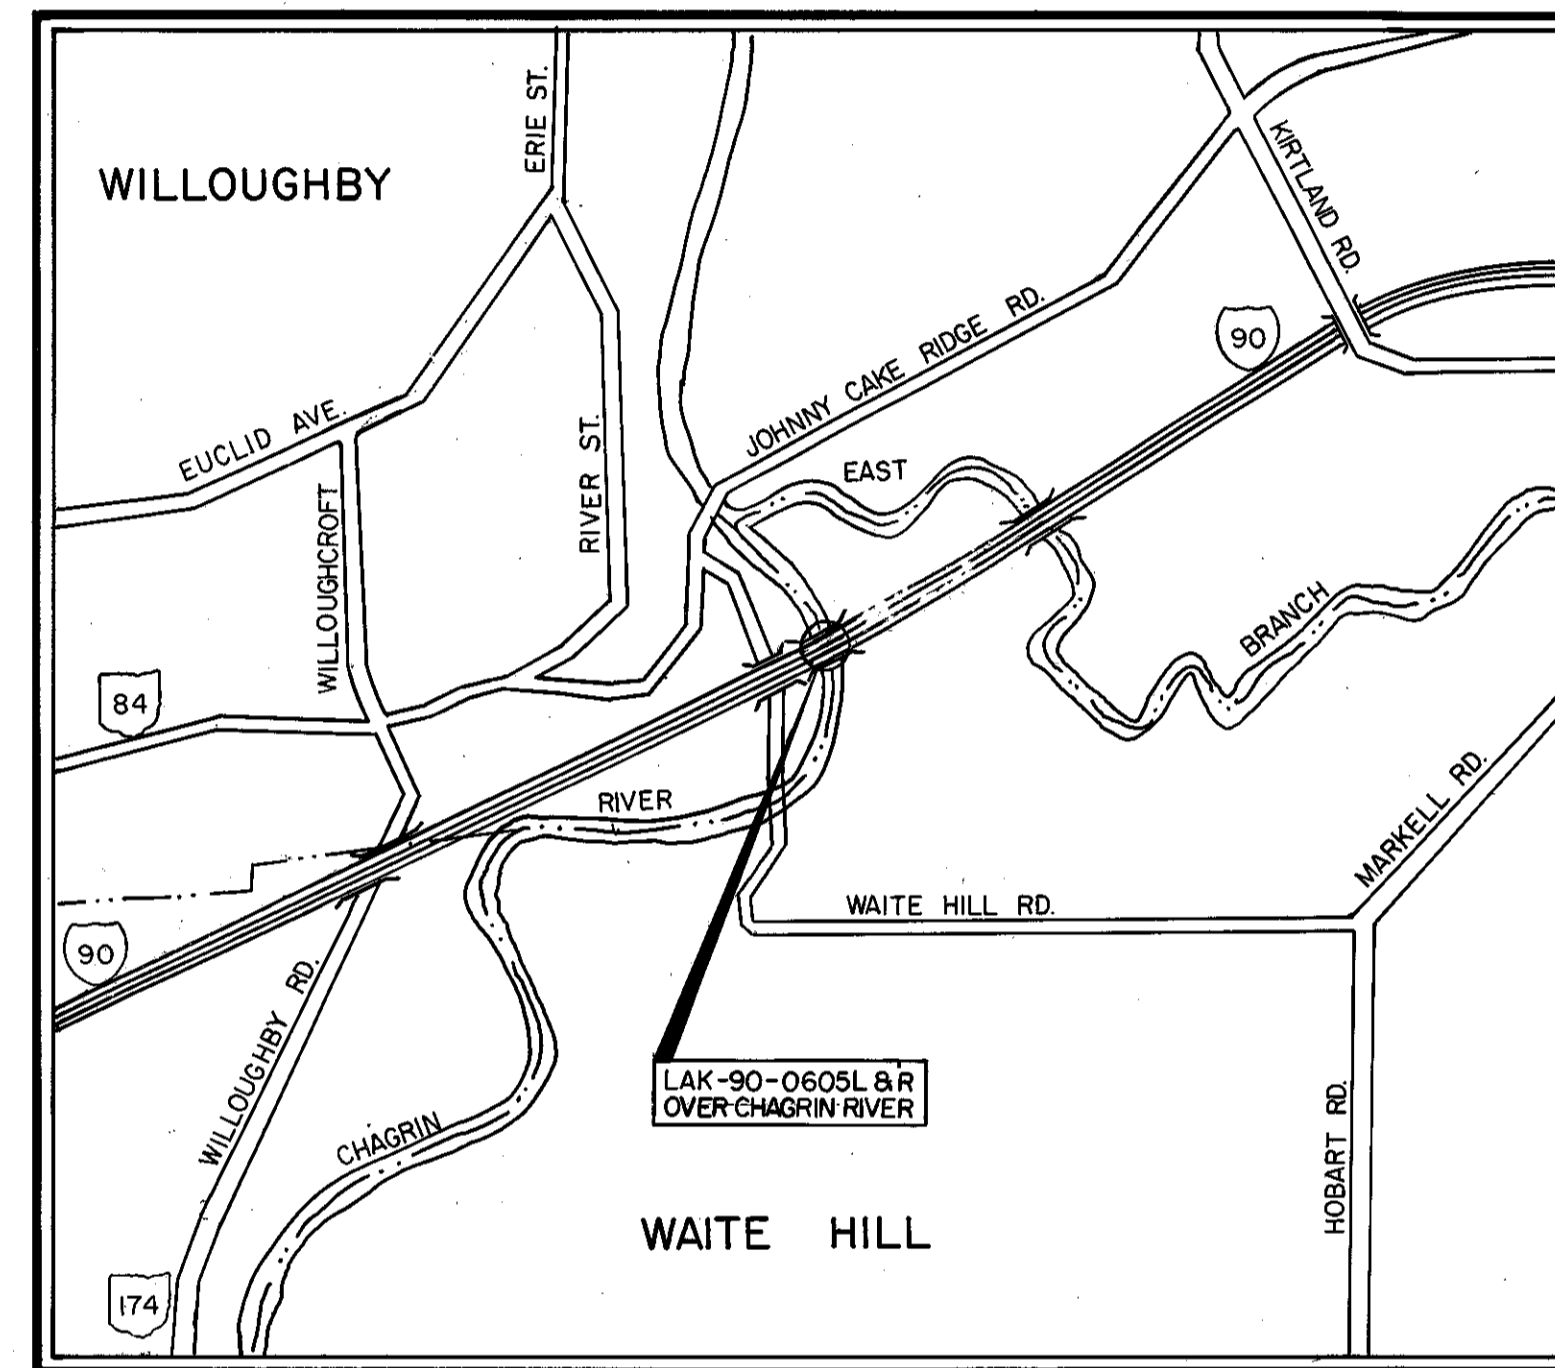


LOCATION MAP



Portion to be improved
 State & Federal Routes
 Other Roads

SCALES

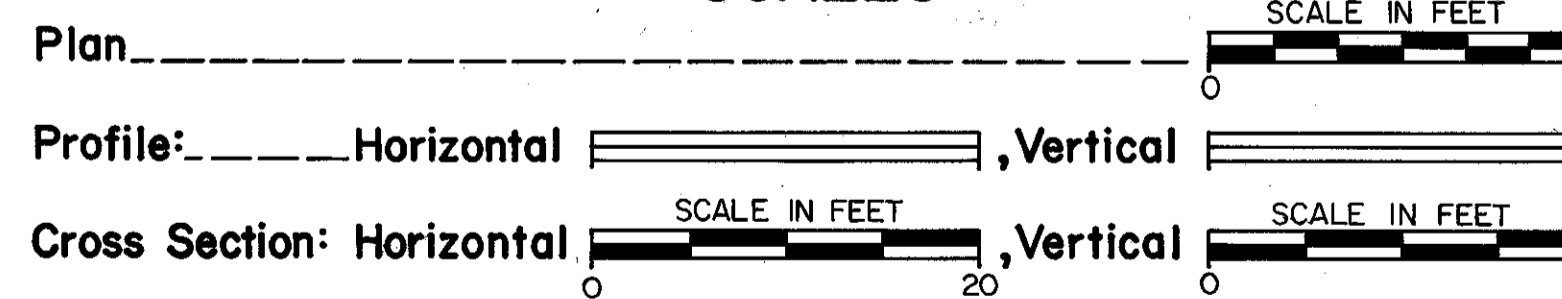

SUPPLEMENTAL SPECIFICATIONS	

LINE DATA

PROJECT LENGTH = 0.00 LIN. FT. OR 0.00 MILES
 BEGIN WORK STA. 272+40
 END WORK STA. 277+62
 NET LENGTH OF WORK = 522 LIN. FT. OR 0.099 MILES

SUPPLEMENTAL PRINTS OF STANDARD CONSTRUCTION DRAWINGS

NO.	DATE	DESCRIPTION	BY	CHECKED
F-1	11-10-83			
F-3	5-1-76			
TC-35.10	10-5-77			

Plan Prepared By:
 DISTRICT 12 BRIDGE DEPARTMENT
 REVISED 4-10-86

SEAL

Approved *William A. Balch*
 Date 3-5-86 District Deputy Director of Transportation

Approved *Walter J. Festing*
 Date 4-15-86 Engineer, Bureau of Bridges and Structural Design

Approved *Diana R. Longenecker*
 Date 4-16-86 Deputy Director, Operations

Approved *Warren J. Smith*
 Date 4-16-86 Director, Department of Transportation

DEPARTMENT OF TRANSPORTATION
 FEDERAL HIGHWAY ADMINISTRATION

APPROVED:
 DIVISION ADMINISTRATOR DATE

Project: 01456
 Date of Letting 19 Contract No.