
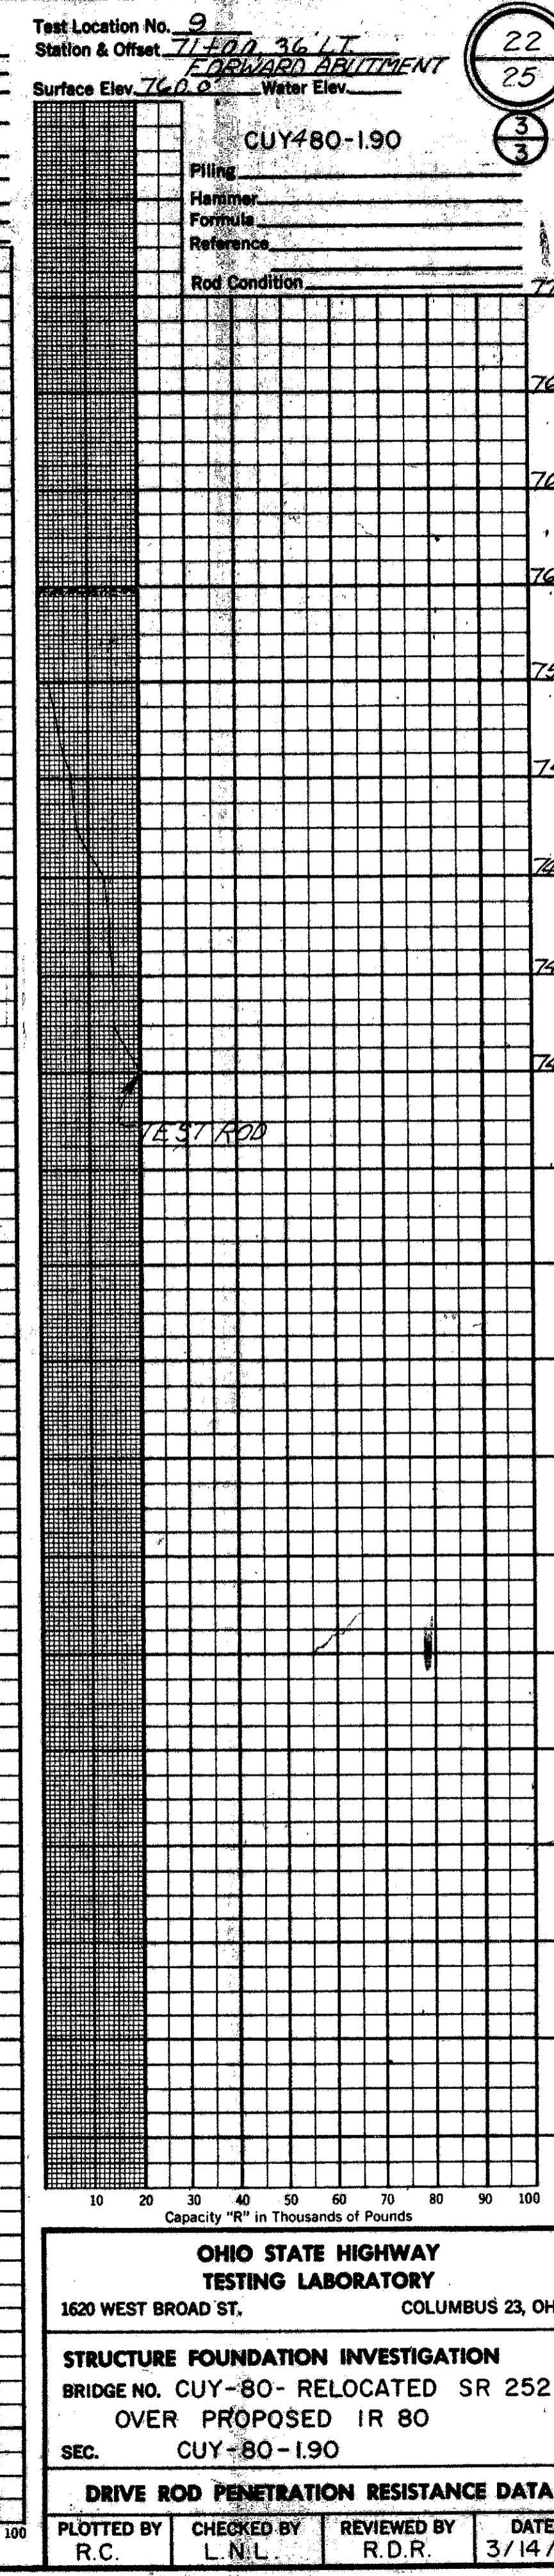
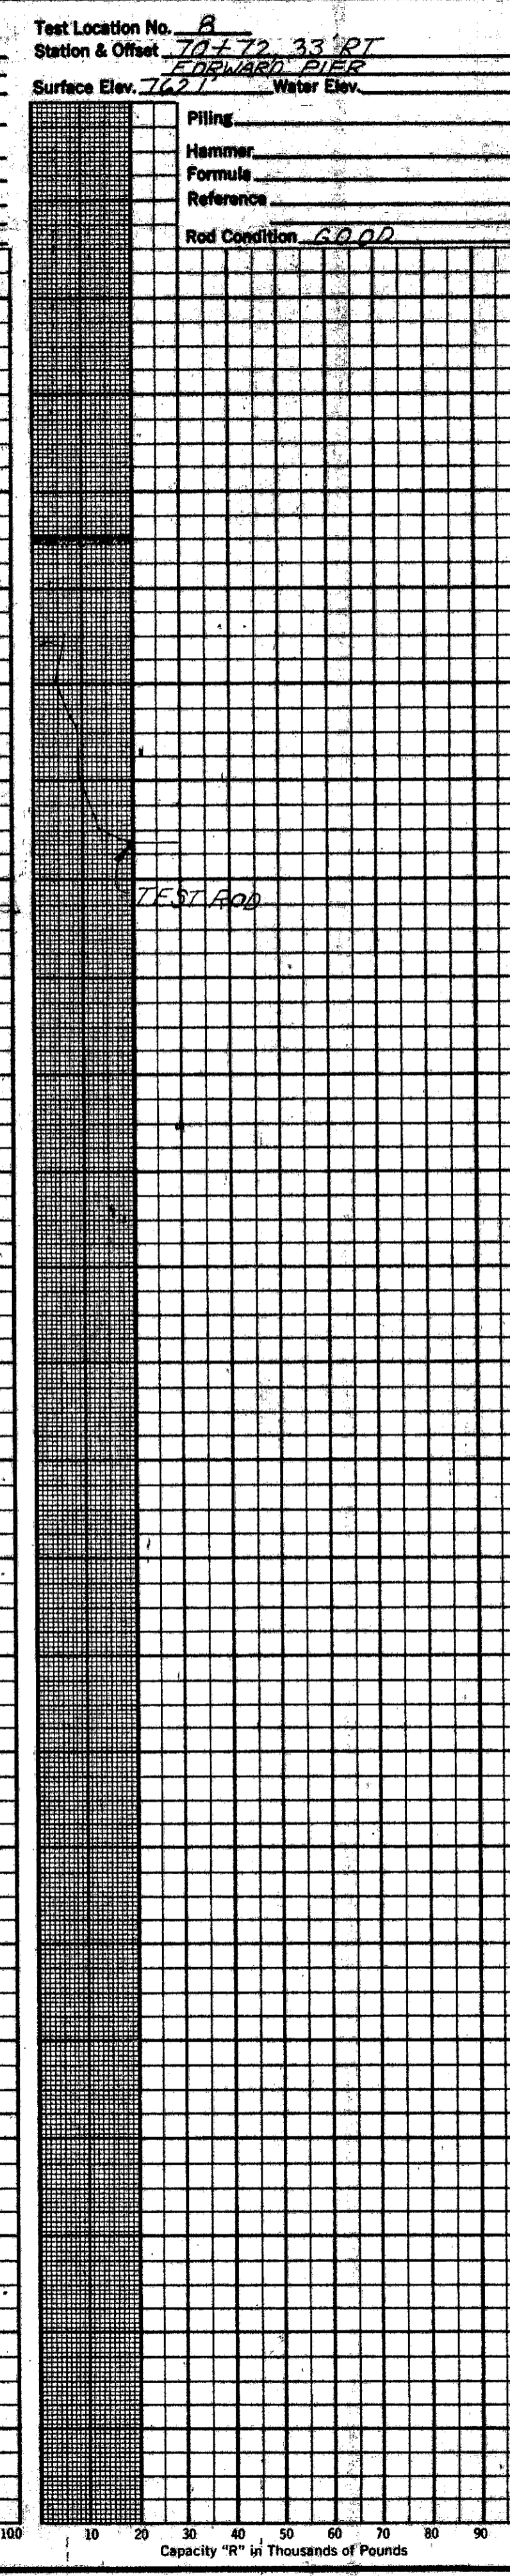
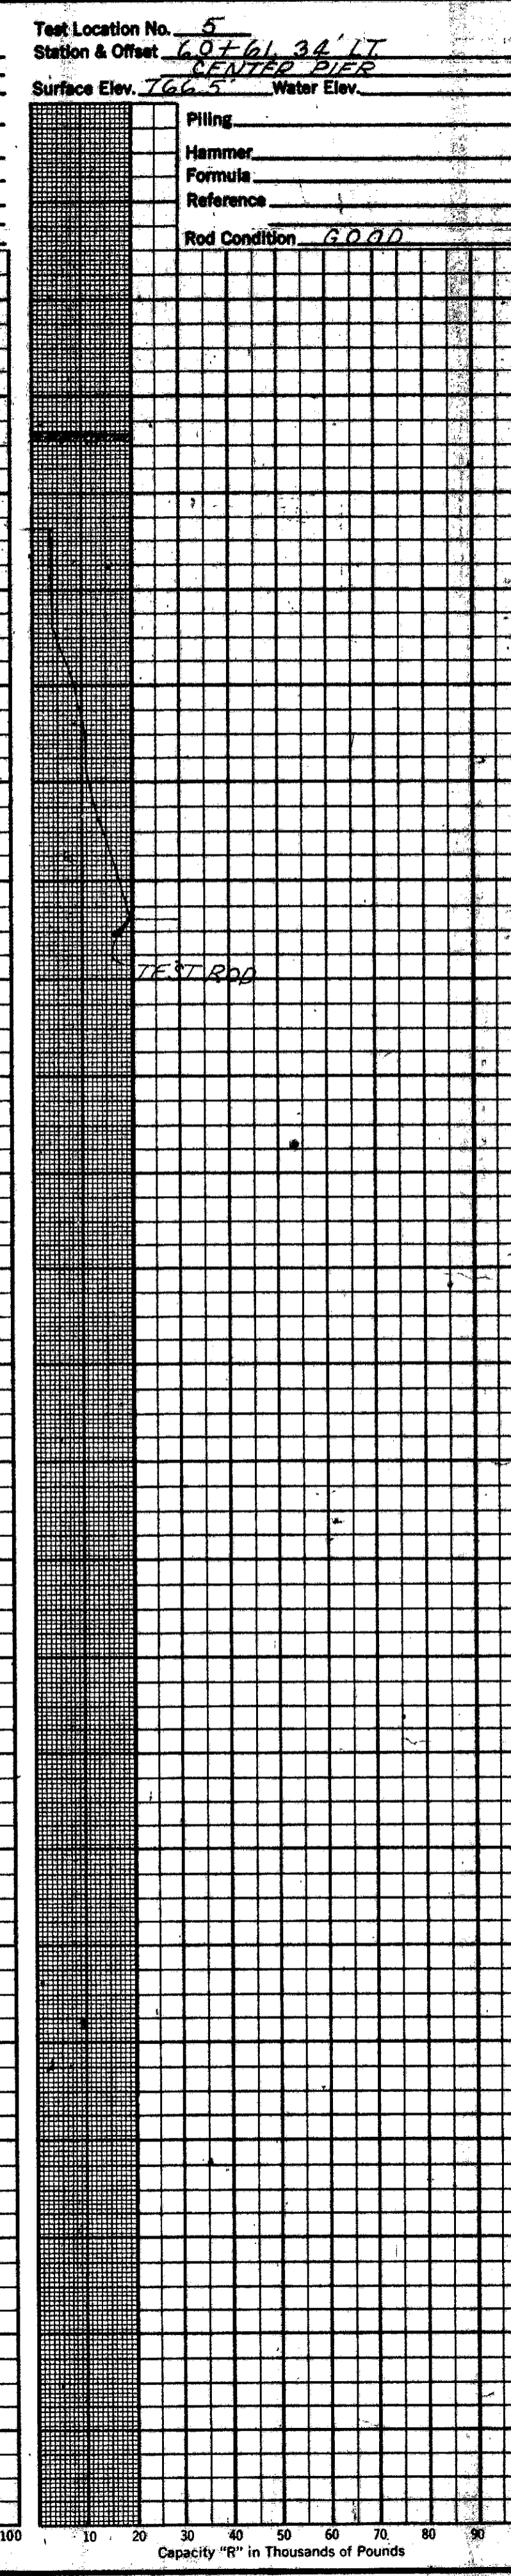
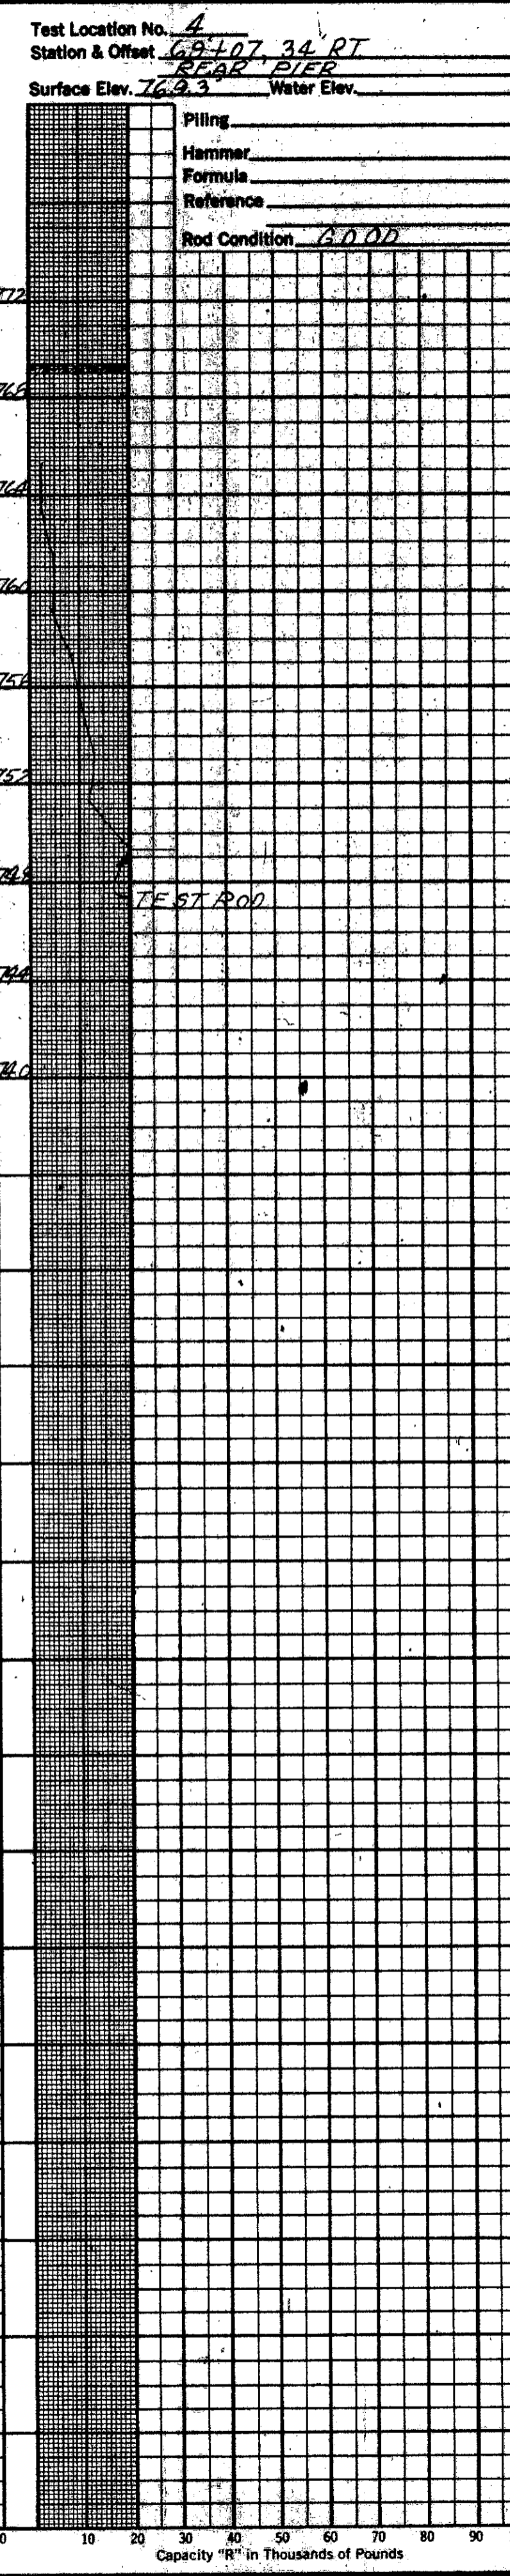
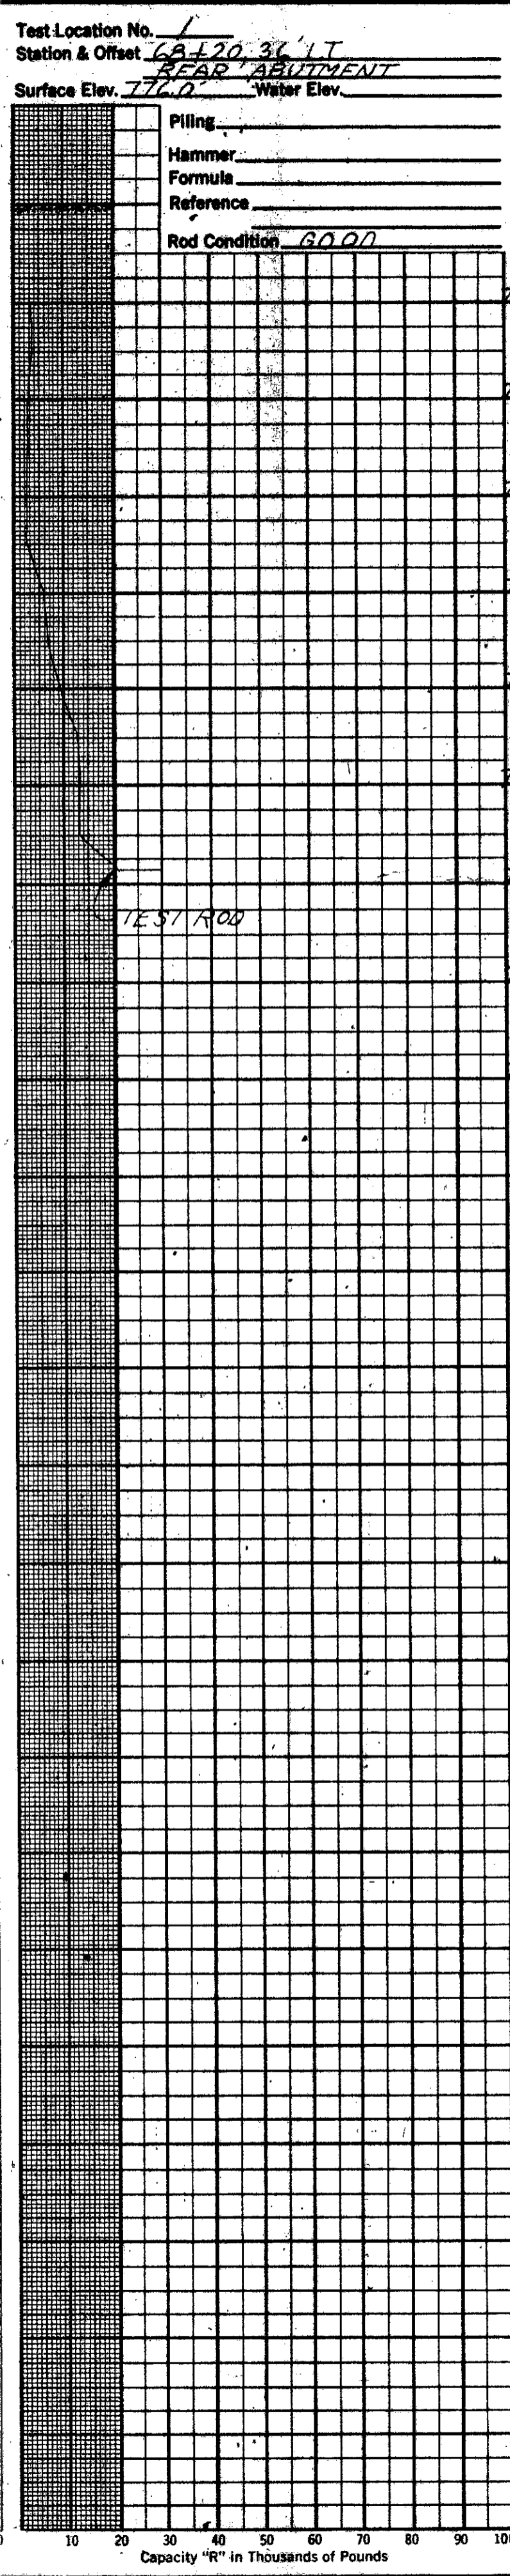
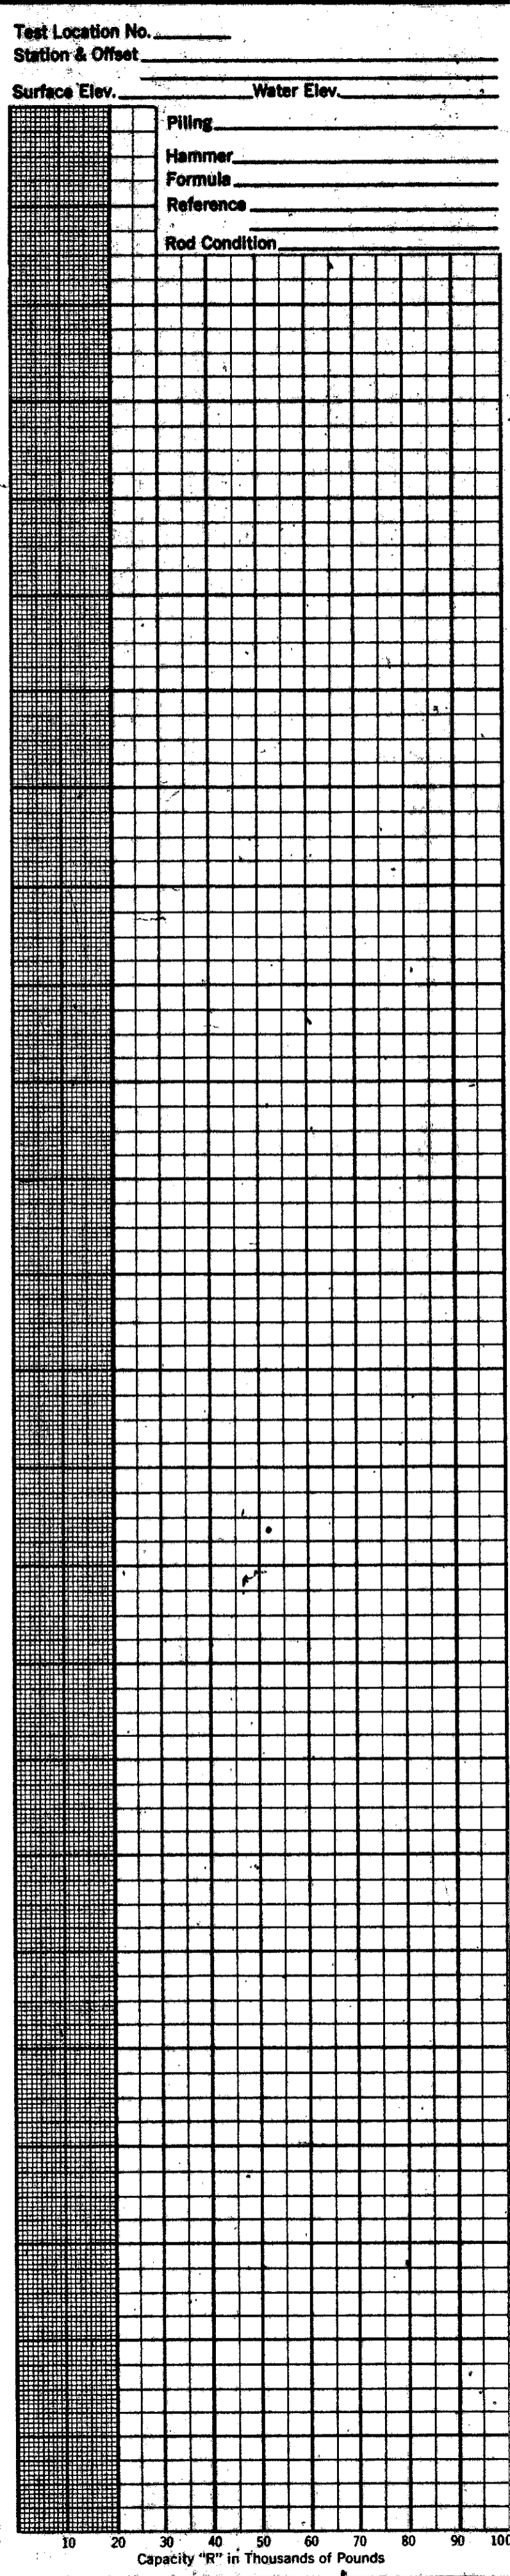
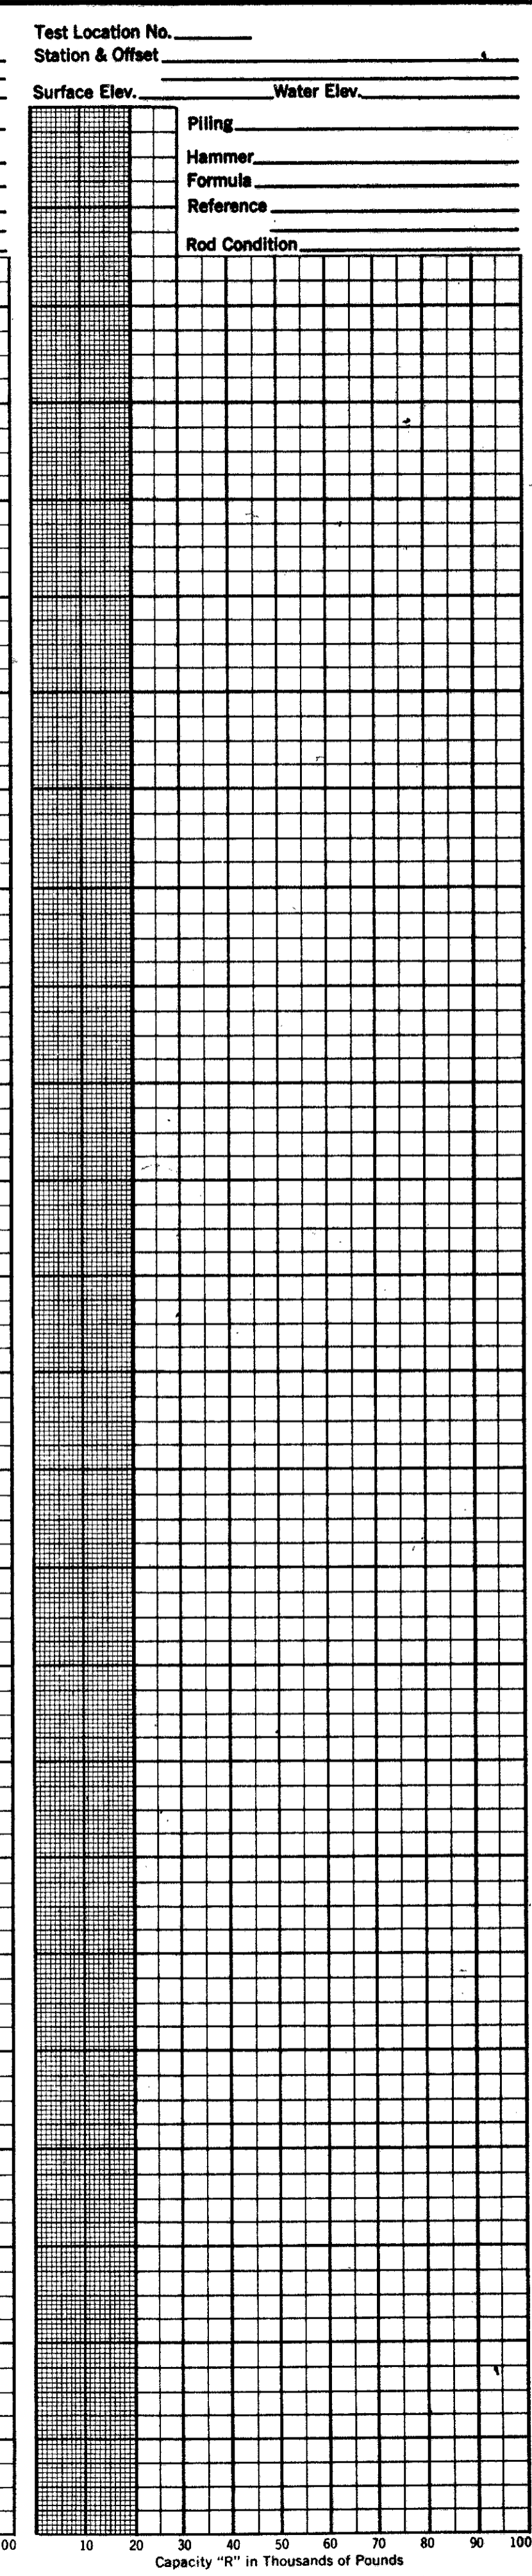


NO 15

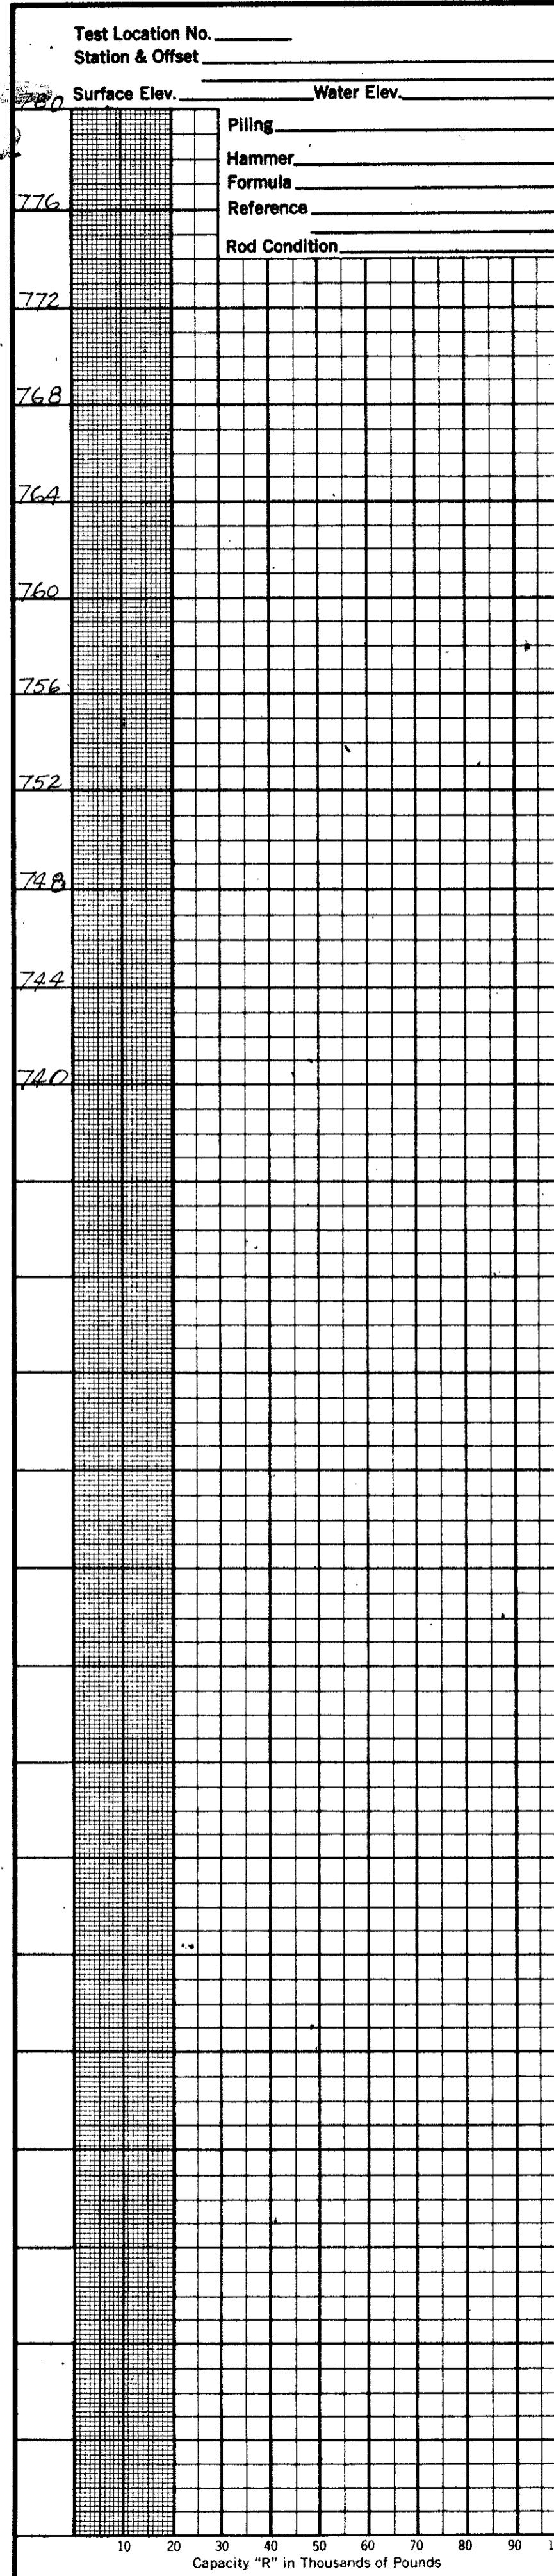

22  
25  
3  
3

**OHIO STATE HIGHWAY TESTING LABORATORY**  
1620 WEST BROAD ST. COLUMBUS 23, OHIO

**STRUCTURE FOUNDATION INVESTIGATION**  
BRIDGE NO. CUY-80-RELOCATED SR 252  
OVER PROPOSED IR 80  
SEC. CUY-80-190

**DRIVE ROD PENETRATION RESISTANCE DATA**

PLOTTED BY R.C.	CHECKED BY L.N.L.	REVIEWED BY R.D.R.	DATE 3/14/65
--------------------	----------------------	-----------------------	-----------------