


SEEDING
END SQ
WIDTH YDS

DATE	STATE	PROJECT
2	OHIO	

143
277

LAKE COUNTY
LAK-1-6.97

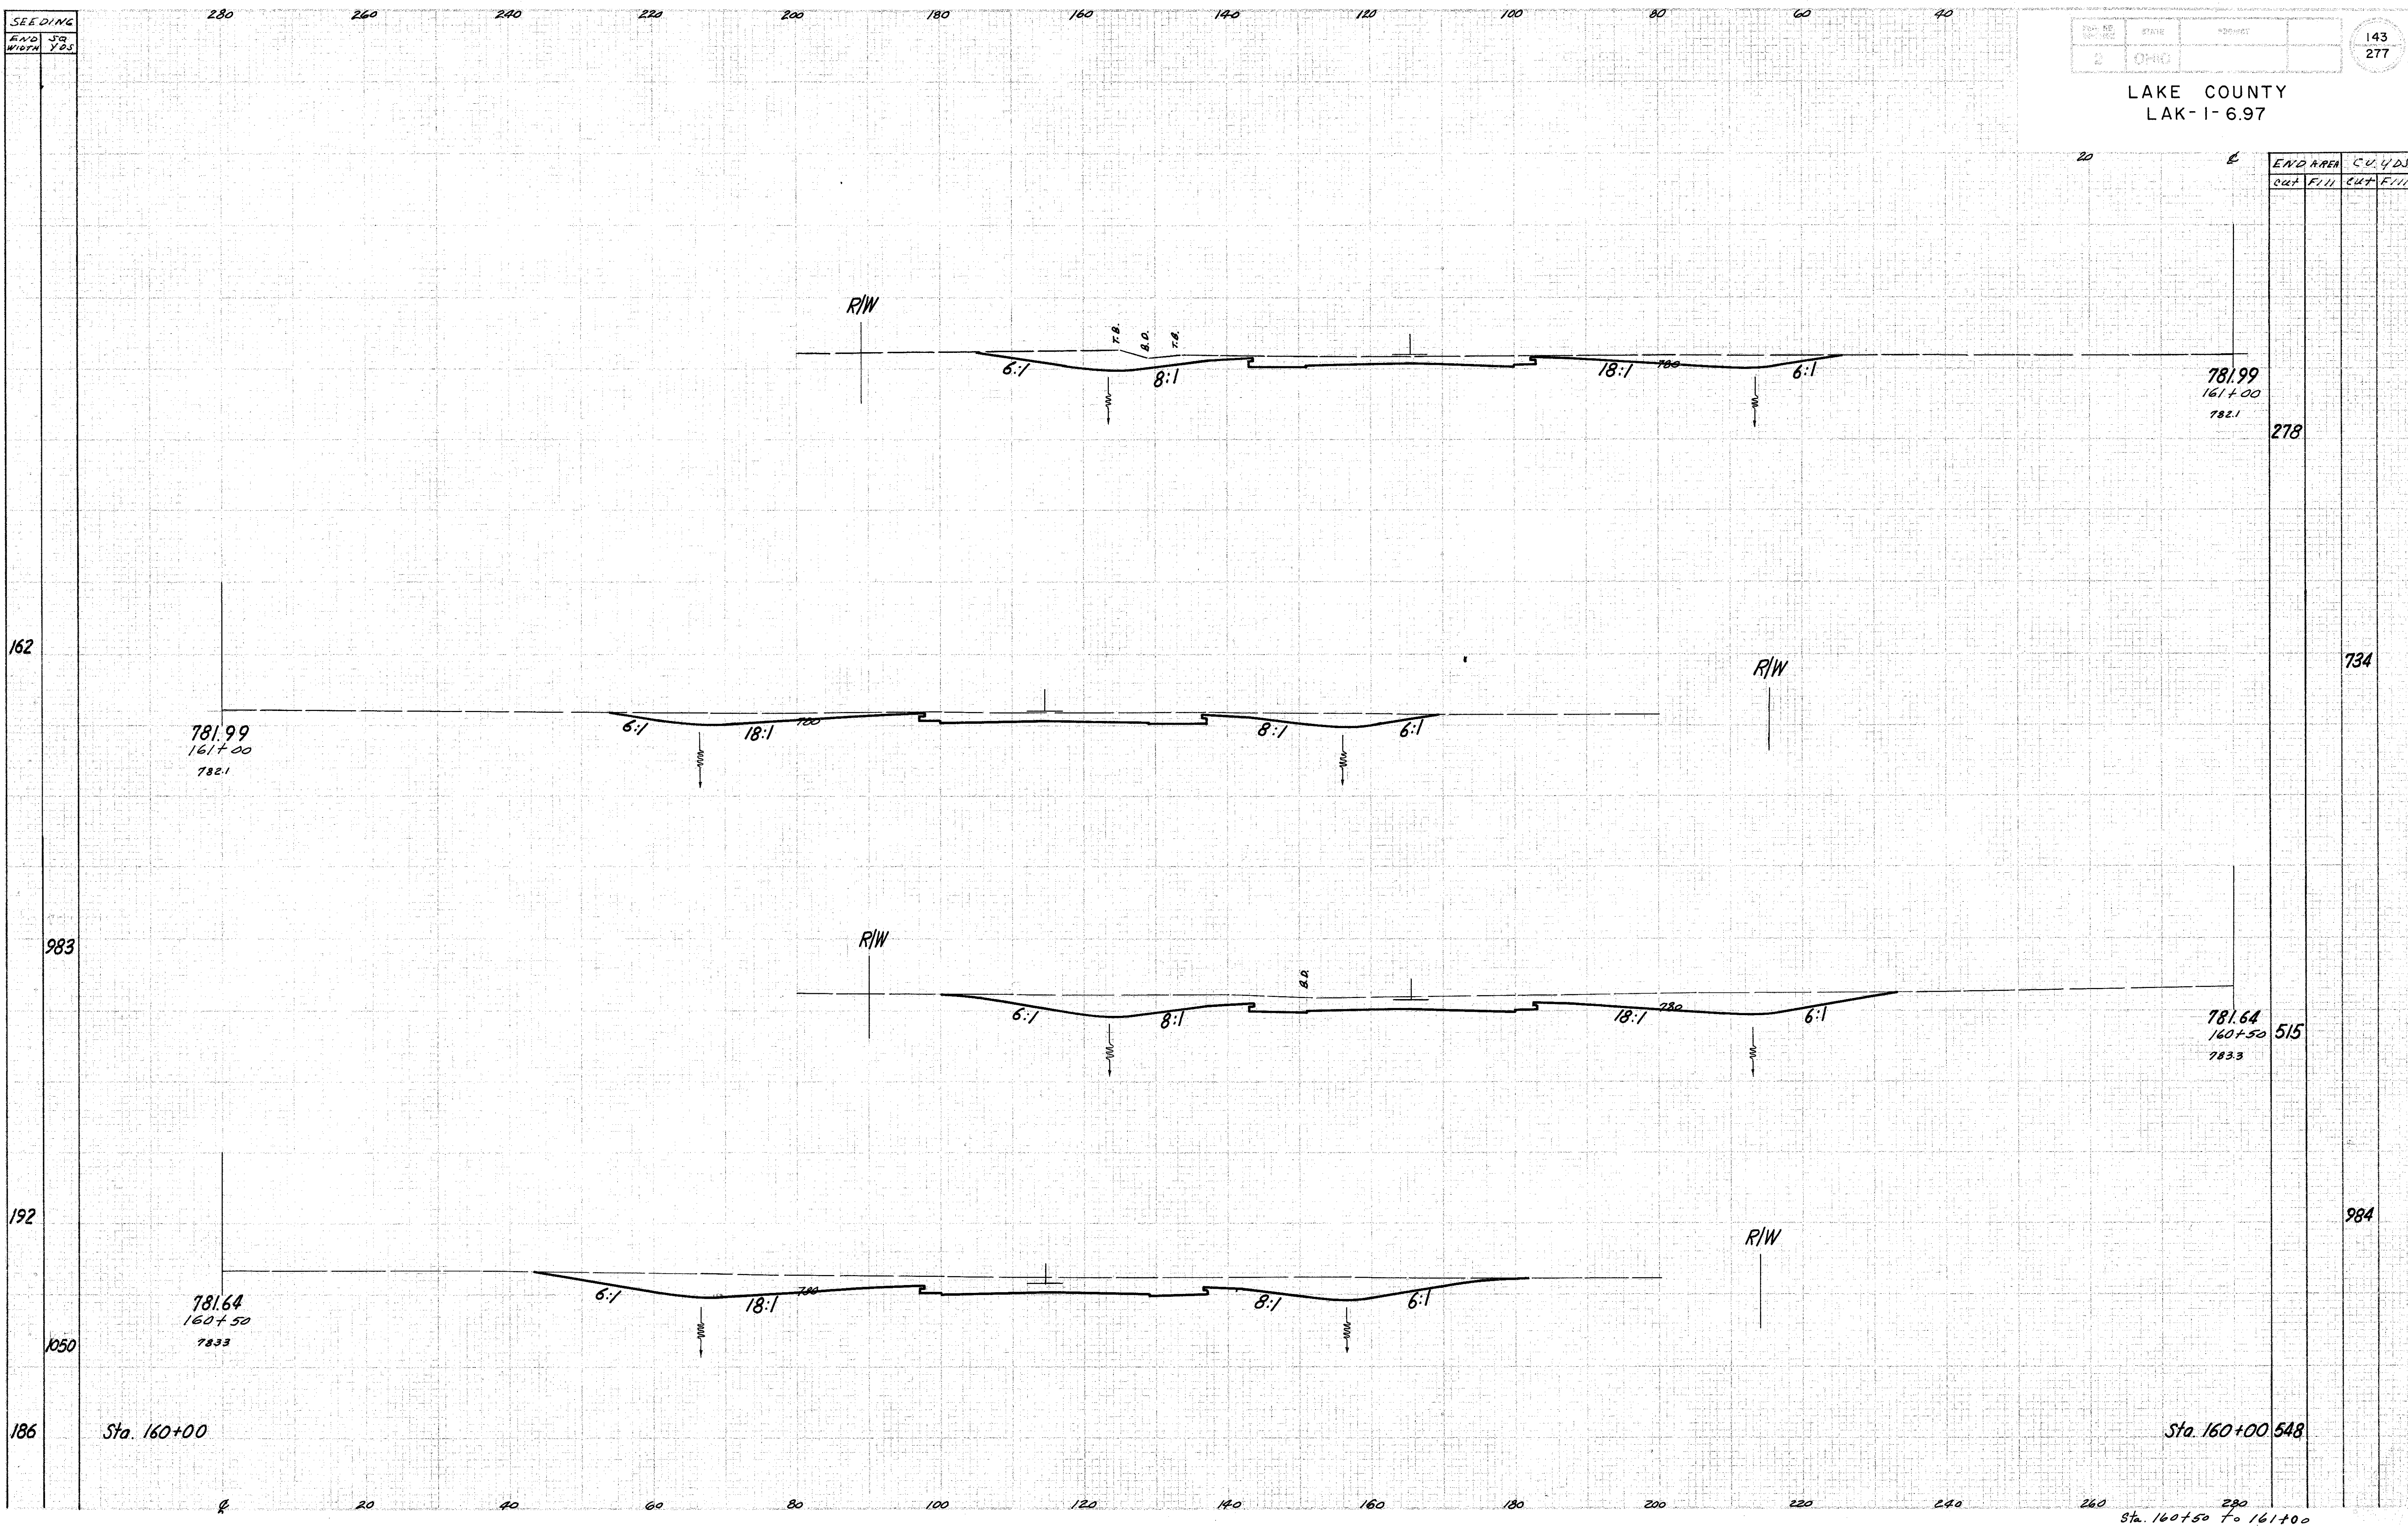

162

983

192

1050

186

278

734

515

984

Sta. 160+00

Sta. 160+00.548

Sta. 160+50 To 161+00