


MICROFILMED
JUN 27 1965


FED. RD. DIVISION	STATE	PROJECT	
2	OHIO		

234
277


LAKE COUNTY
SEC. LAK - 1 - 6.97

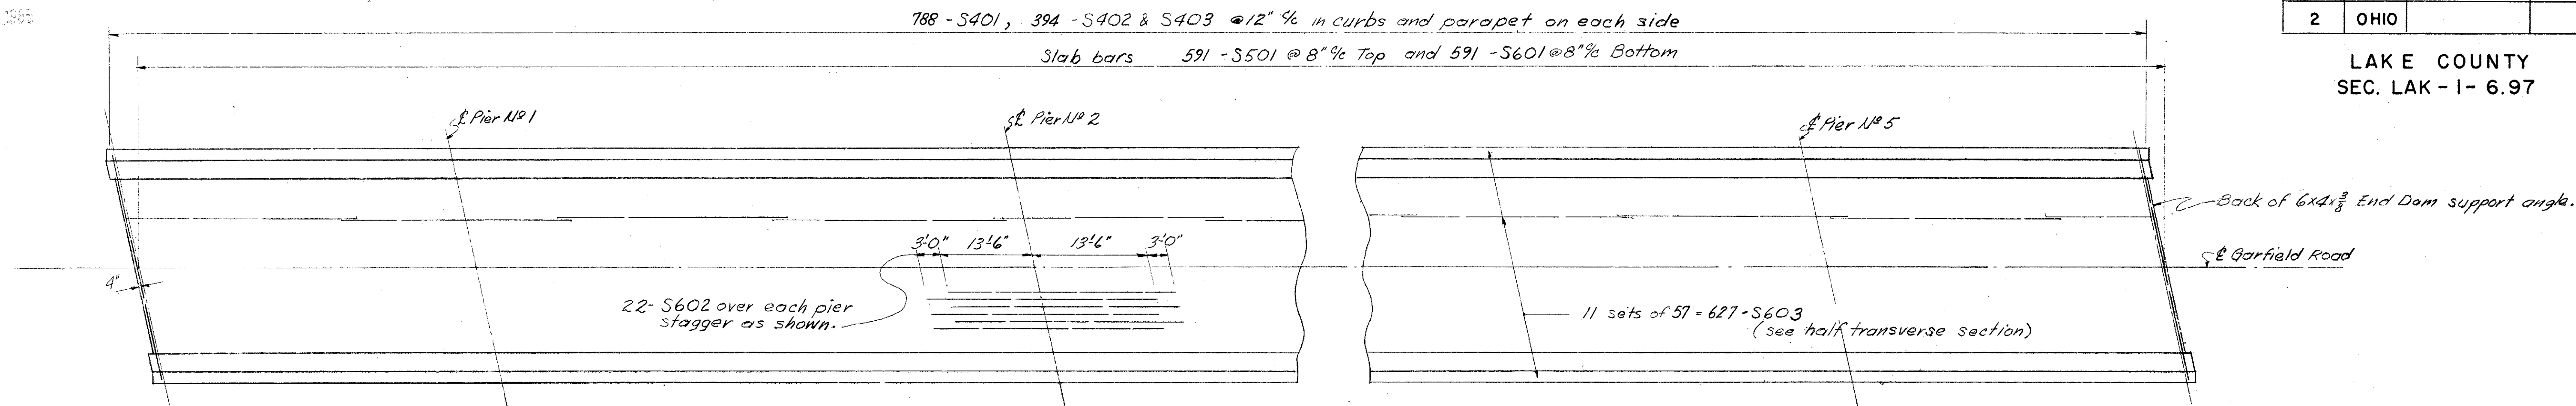


DECK REINFORCEMENT PLAN

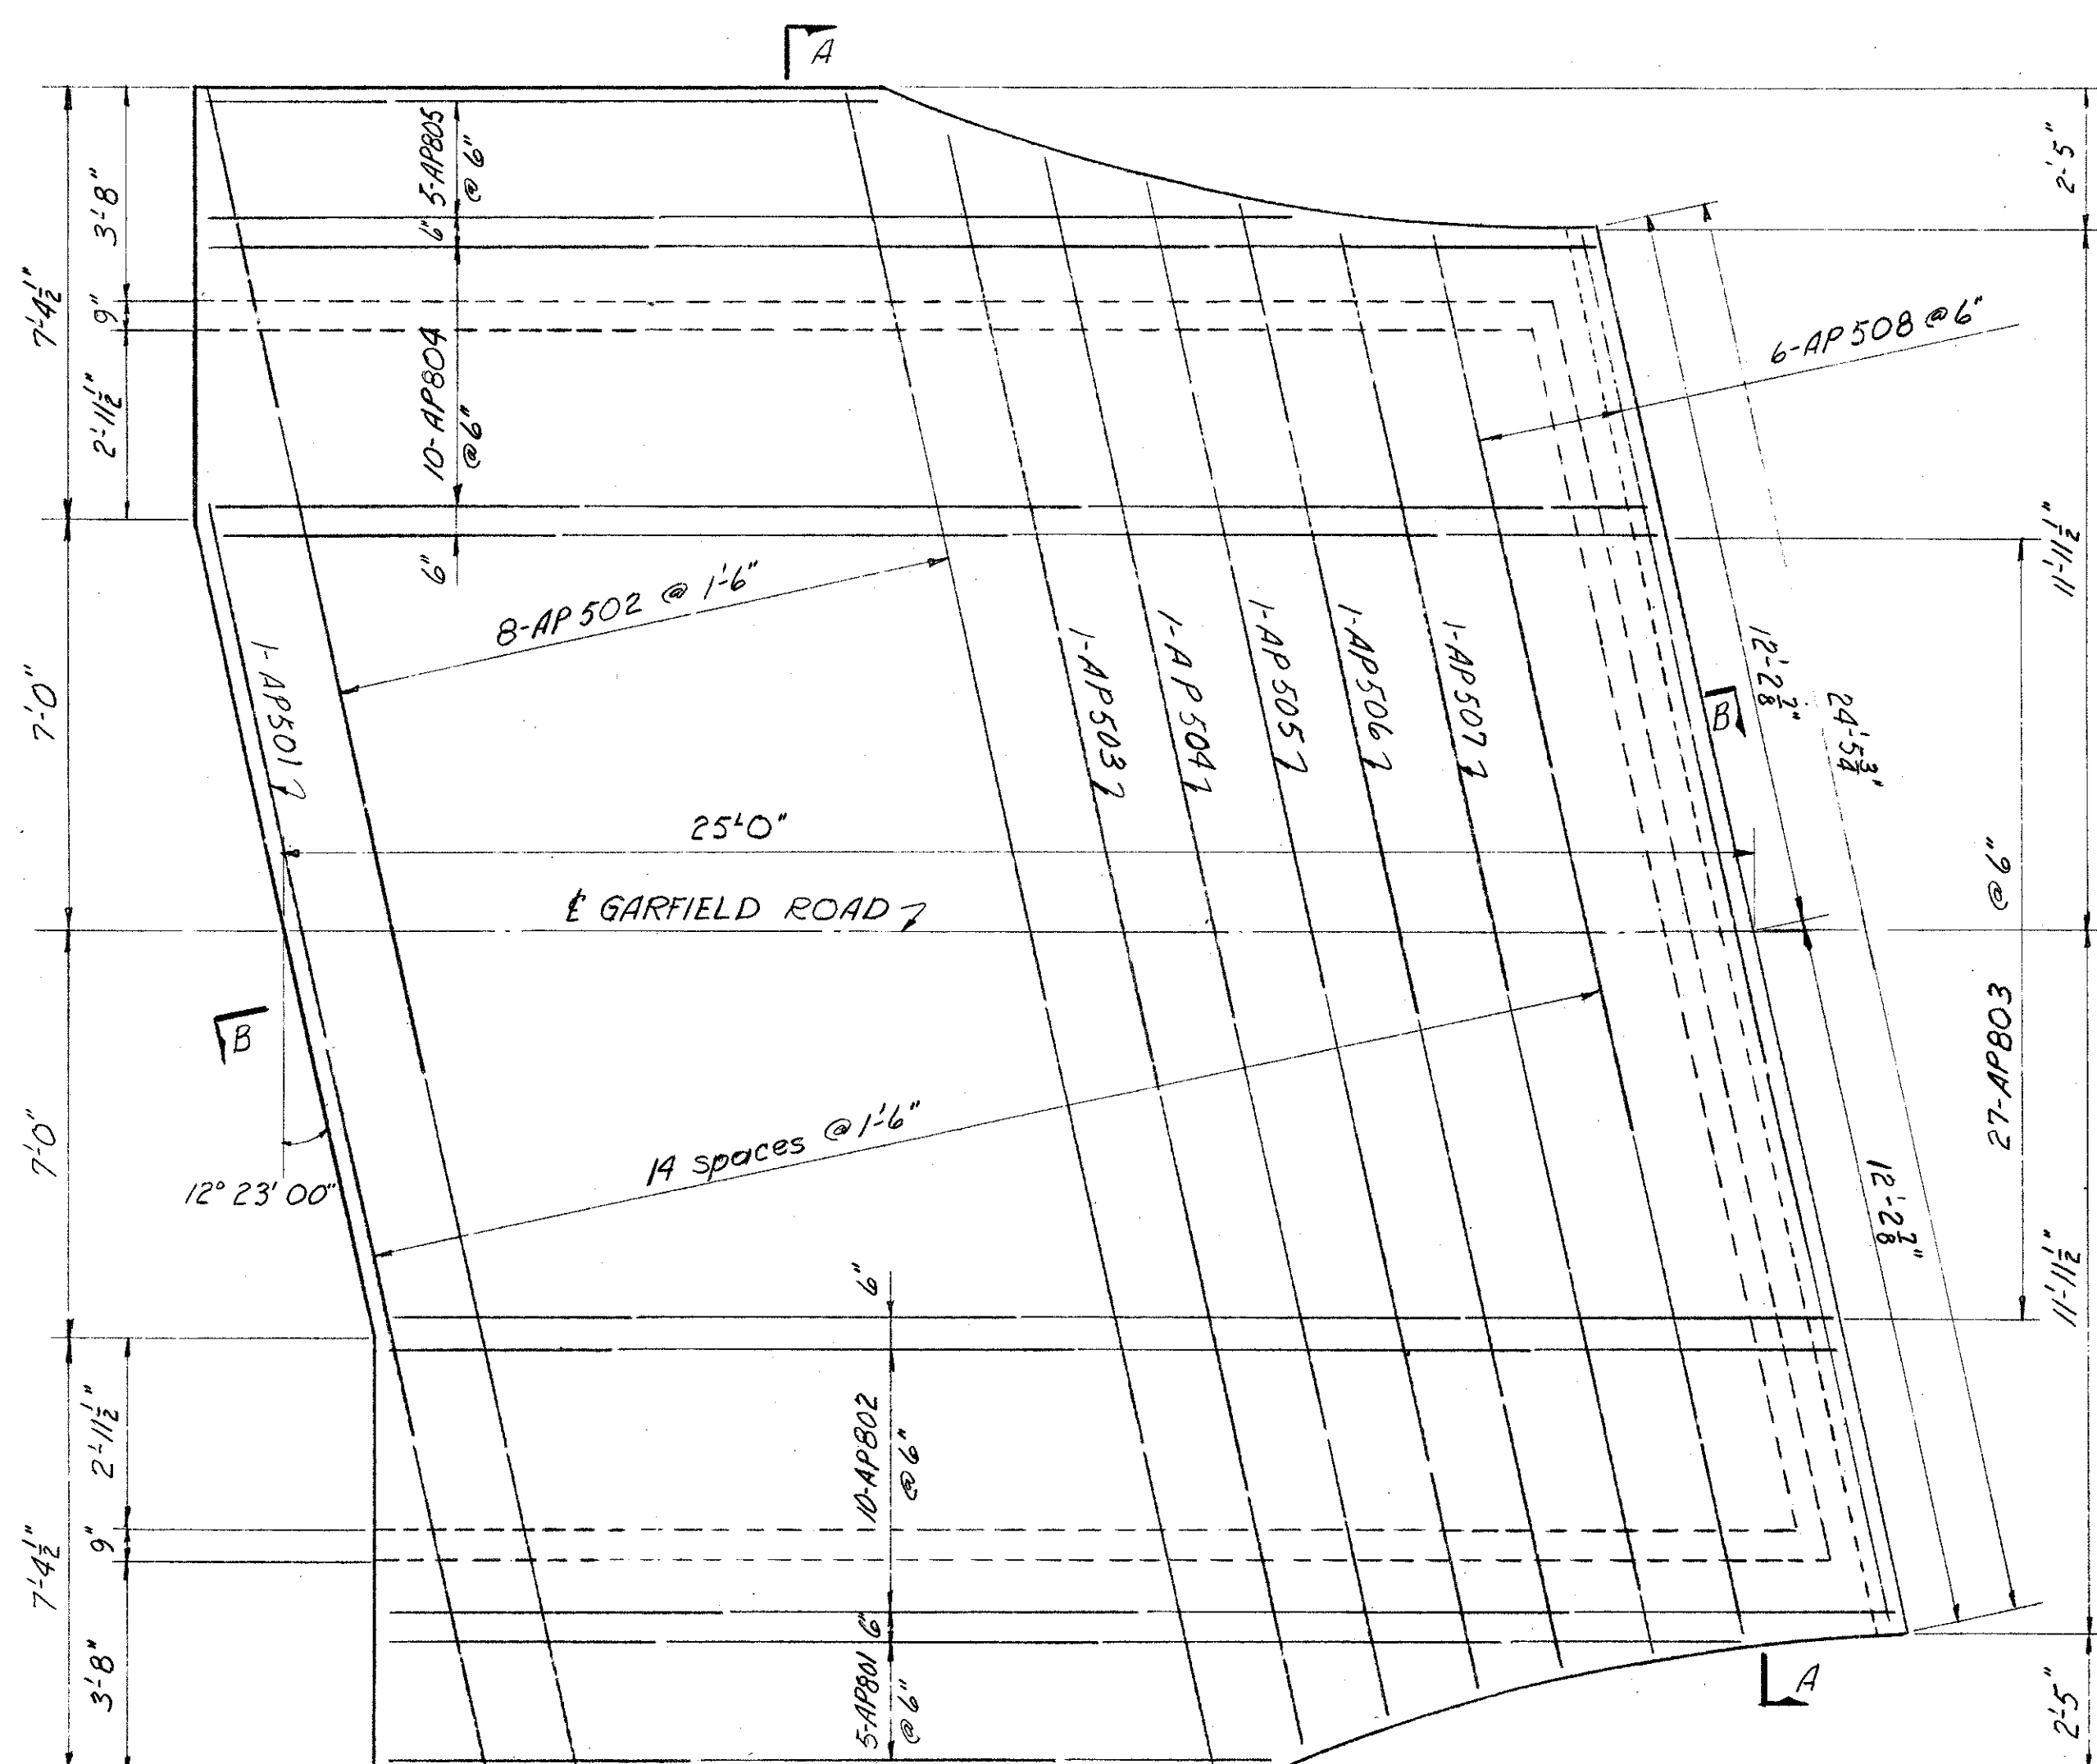

PLAN OF APPROACH SLAB

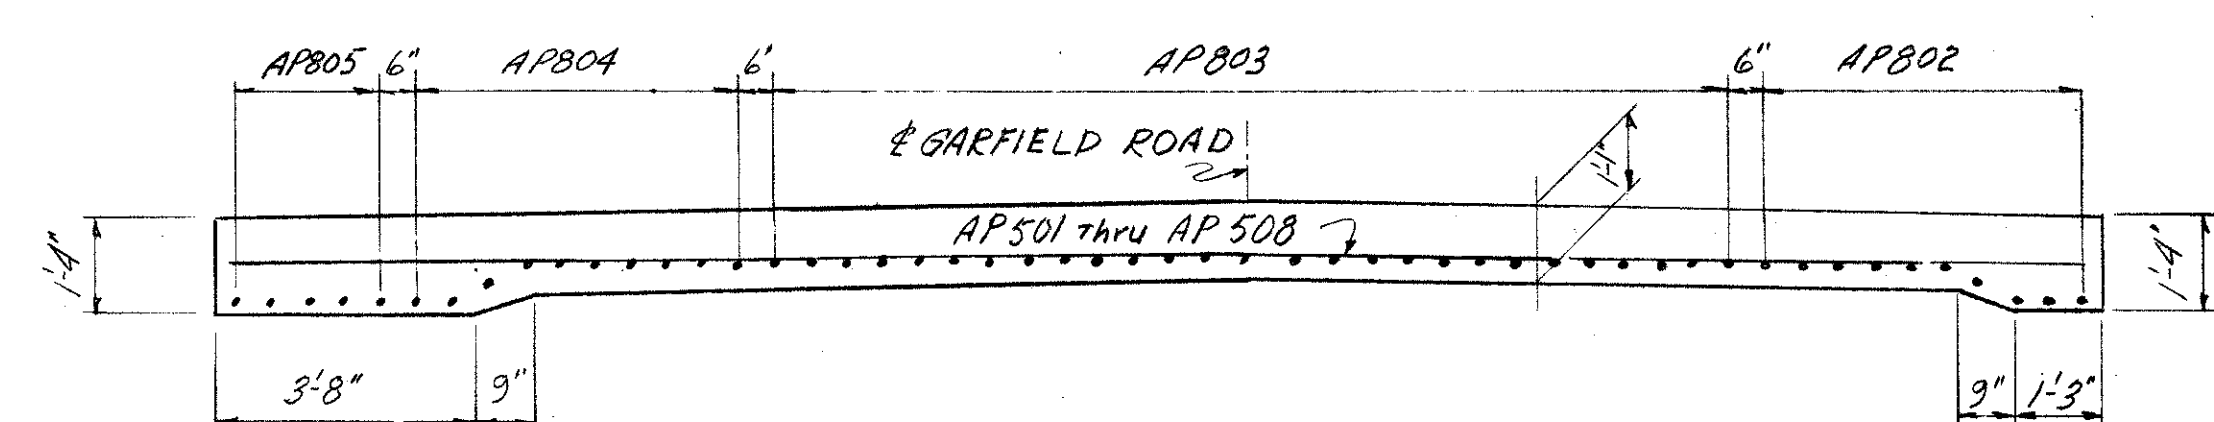

SECTION A-A

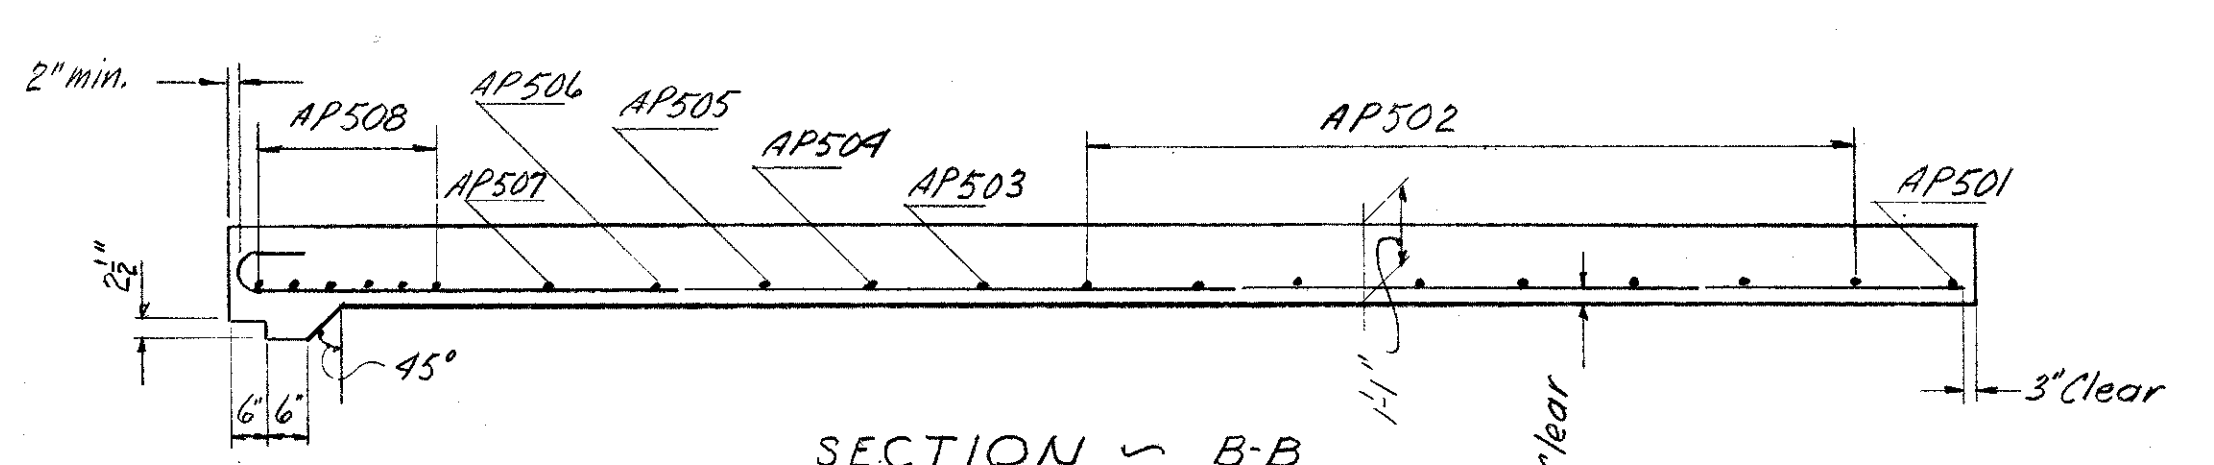

SECTION B-B

Ahead Abut. No 1
Ahead Abut. No 2

- NOTES:
- APPROACH SLAB, concrete shall be class "C".
 - Reinforcing steel and premolded expansion joint filler are included in "Reinforced Concrete Approach Slab" Item I-7 and is not paid for separately.

SEC. C-31

PREPARED BY
CAPITOL ENGINEERING ASSOCIATES, DILLSBURG, PA.
FOR

STATE OF OHIO
DEPARTMENT OF HIGHWAYS
DIVISION OF DESIGN AND CONSTRUCTION
BUREAU OF BRIDGES

DECK DETAILS & APPROACH SLAB
BRIDGE NO. LAK-1-0775
S.R.1 UNDER GARFIELD ROAD
LAKE COUNTY

STA. 52 + 82.16

DESIGNED FLN	DRAWN DDB	TRACED	CHECKED 7EB	REVIEWED DATE	REVISED
-----------------	--------------	--------	----------------	---------------	---------