


DECK PLAN

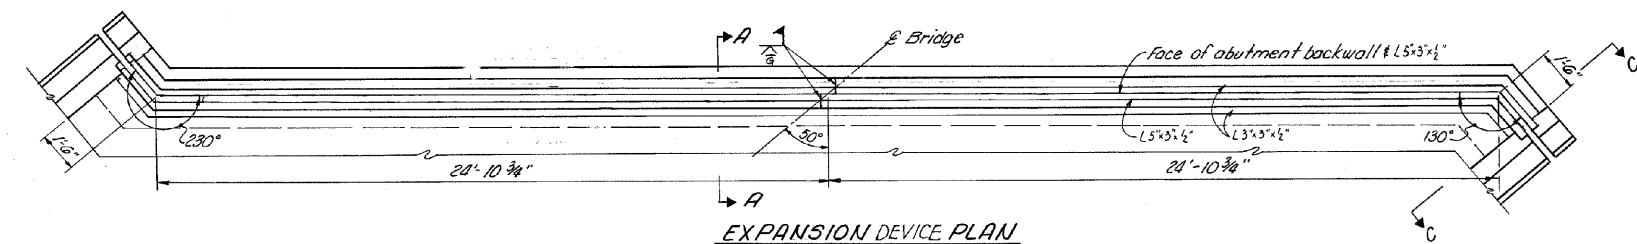

EXPANSION DEVICE PLAN
(At abut. No. 1 shown, of abut. No. 2 similar.)

PROPOSED WORK:

1. REMOVE EXISTING ASPHALT WEARING SURFACE AND DETERIORATED PORTIONS OF EXISTING WATERPROOFING MEMBRANE FROM BRIDGE DECK.
2. APPLY TYPE D WATERPROOFING TO TOP OF CONCRETE BOX BEAMS.
3. OVERLAY BRIDGE DECK AND APPROACH SLABS WITH ASPHALT.
4. REPLACE SEAL AND RETAINER ON BOTH ABUTMENTS.
5. SECTIONAL VIEWS ARE SHOWN ON PAGE .

NOTES:

1. MATCH EXISTING ELEVATIONS.
2. EXISTING DIMENSIONS SHOWN ARE CONSIDERED APPROXIMATE.



LAK-90-07.11/VAR	BRIDGE NO. LAK-608-0337 OVER BIKEPATH	DESIGN AGENCY DISTRICT 12 PRODUCTION DEPARTMENT	DATE 03/27/02	STRUCTURE FILE NUMBER 4306317
6 11	1/3	DESIGNED JMT CHECKED	DRAWN JMT REVISED	REVIEWED MJM STRUCTURE FILE NUMBER 4306317