


PLACE TEMPORARY PAVEMENT TO MAINTAIN SOUTHBOUND TRAFFIC ON ONE - 11' LANE

\* WHERE ELEVATION DIFFERENCE FROM EXISTING PAVEMENT TO PROPOSED PAVEMENT IS 12 INCHES OR LESS, DRUMS MAY BE UTILIZED IN LIEU OF PORTABLE CONCRETE BARRIER.

**PHASE I  
MAINTENANCE OF TRAFFIC - TYPICAL SECTION  
STA. 43+50 TO STA. 77+00**

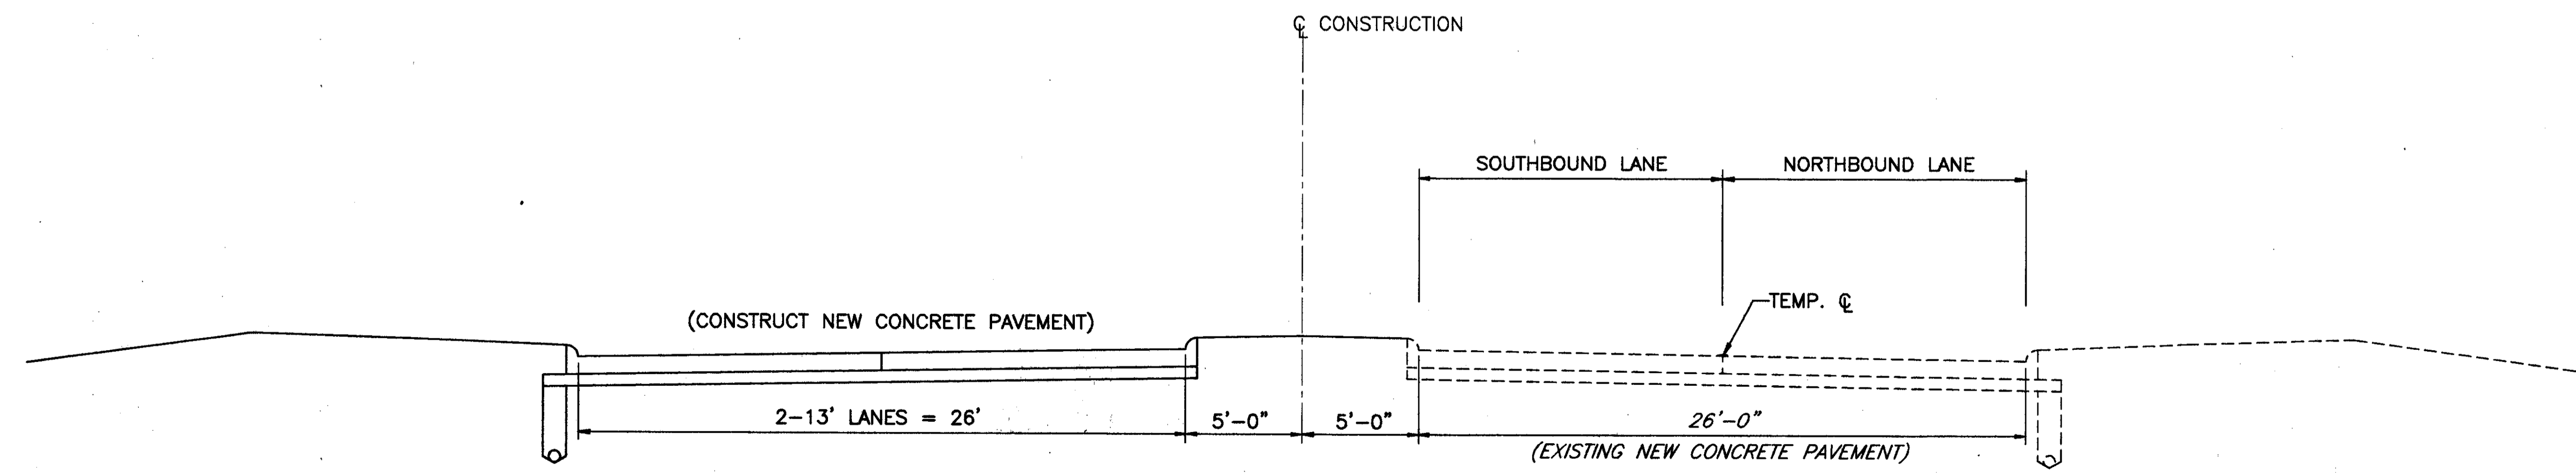

**PHASE II  
MAINTENANCE OF TRAFFIC - TYPICAL SECTION  
STA. 43+50 TO STA. 77+00**

EXISTING LEGEND

- (A) ASPHALT CONCRETE
- (B) CONCRETE PAVEMENT

H:\CT\97125\SDSK\97125401.DWG - PLOT SCALE: 1:4

SR 615  
MAINTENANCE OF TRAFFIC - TYPICAL SECTIONS

LAK-IR90/SR615-9.26/1.51