

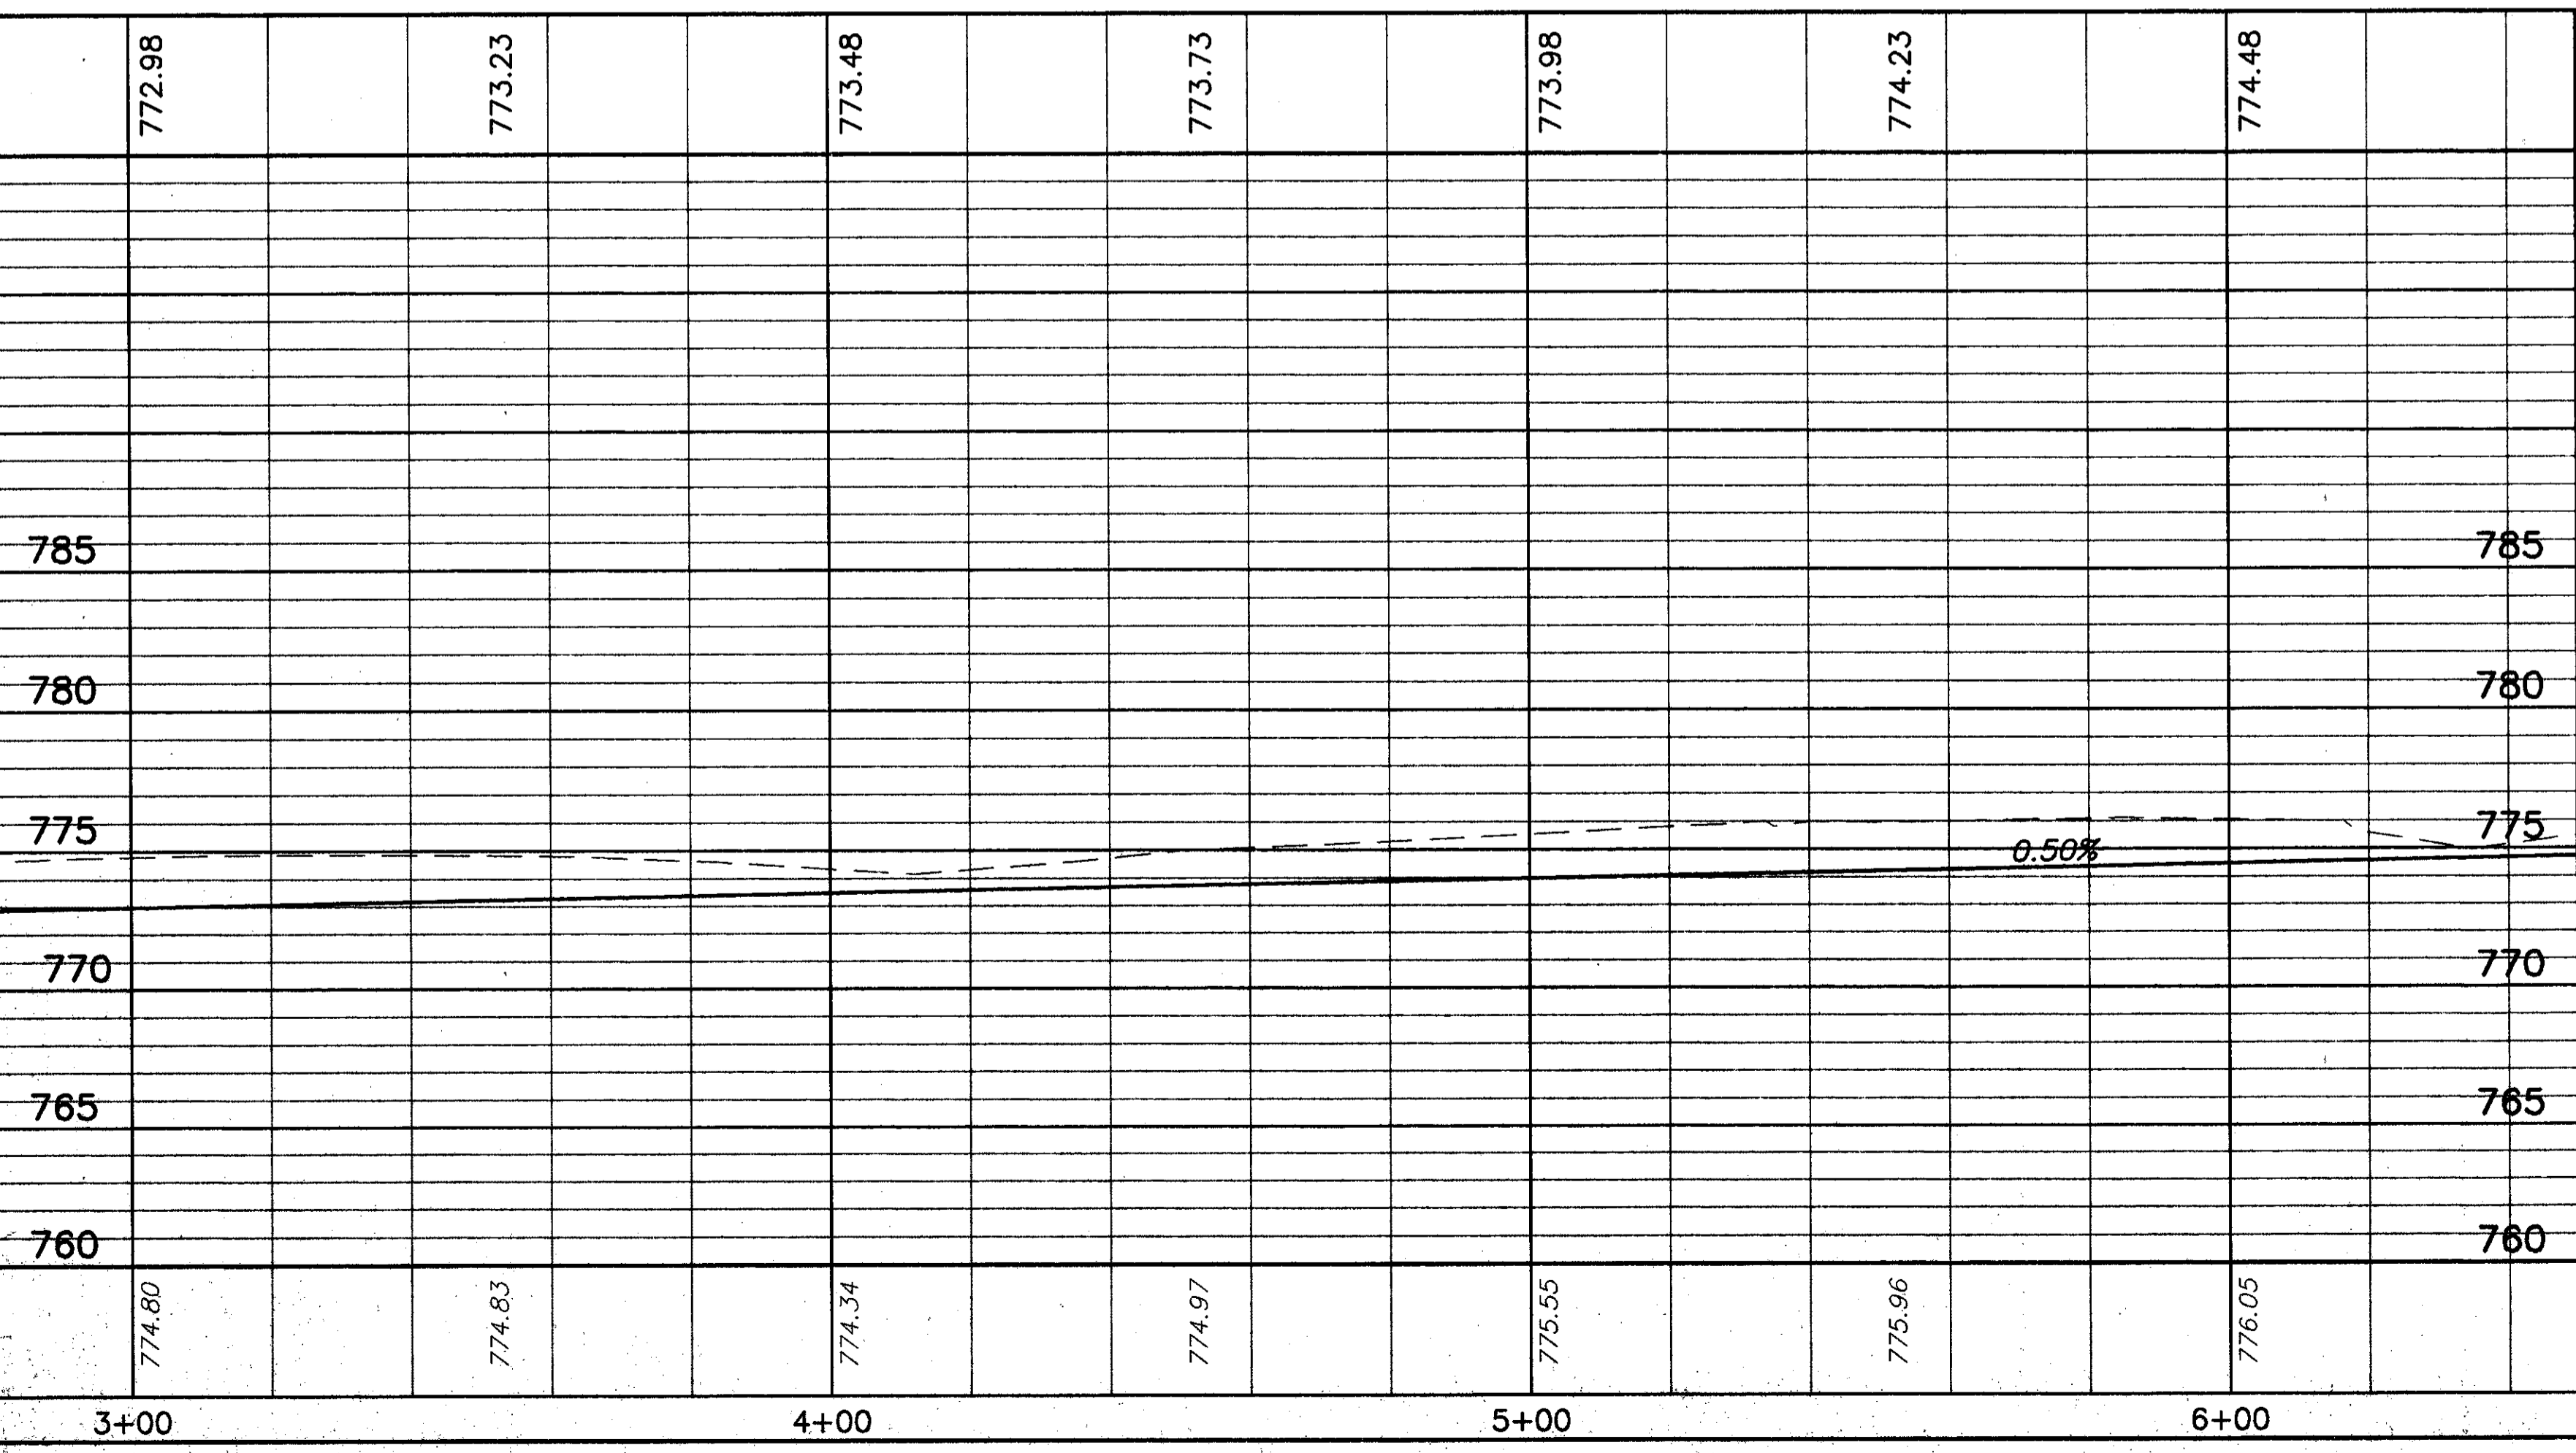


H:\CT\97125\SDSK\97125706.DWG - PLOT SCALE = 1 : 1

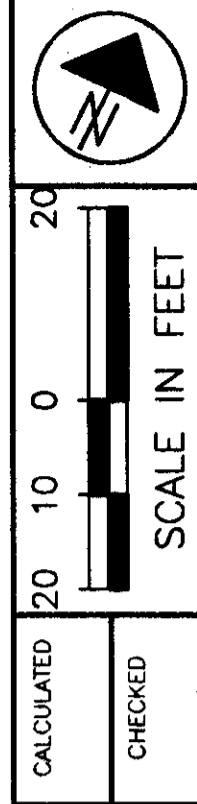

BENCH MARK #8
 TOP RR SPIKE 1' UP EAST
 SIDE 9" MAPLE TREE
 STA. 111+32±, 84' ± LT.
 ELEV. 750.99

Q CURVE DATA
 P.I. STA. = 3+05.63
 $\Delta = 47^\circ 30' 00''$
 $D_c = 38' 11' 50''$
 $R = 150.00'$
 $T = 66.00'$
 $L = 124.36'$
 $E = 13.88'$
 $e_{max} = 0.920$
 PC STA. = 2+39.63
 PT STA. = 3+63.99

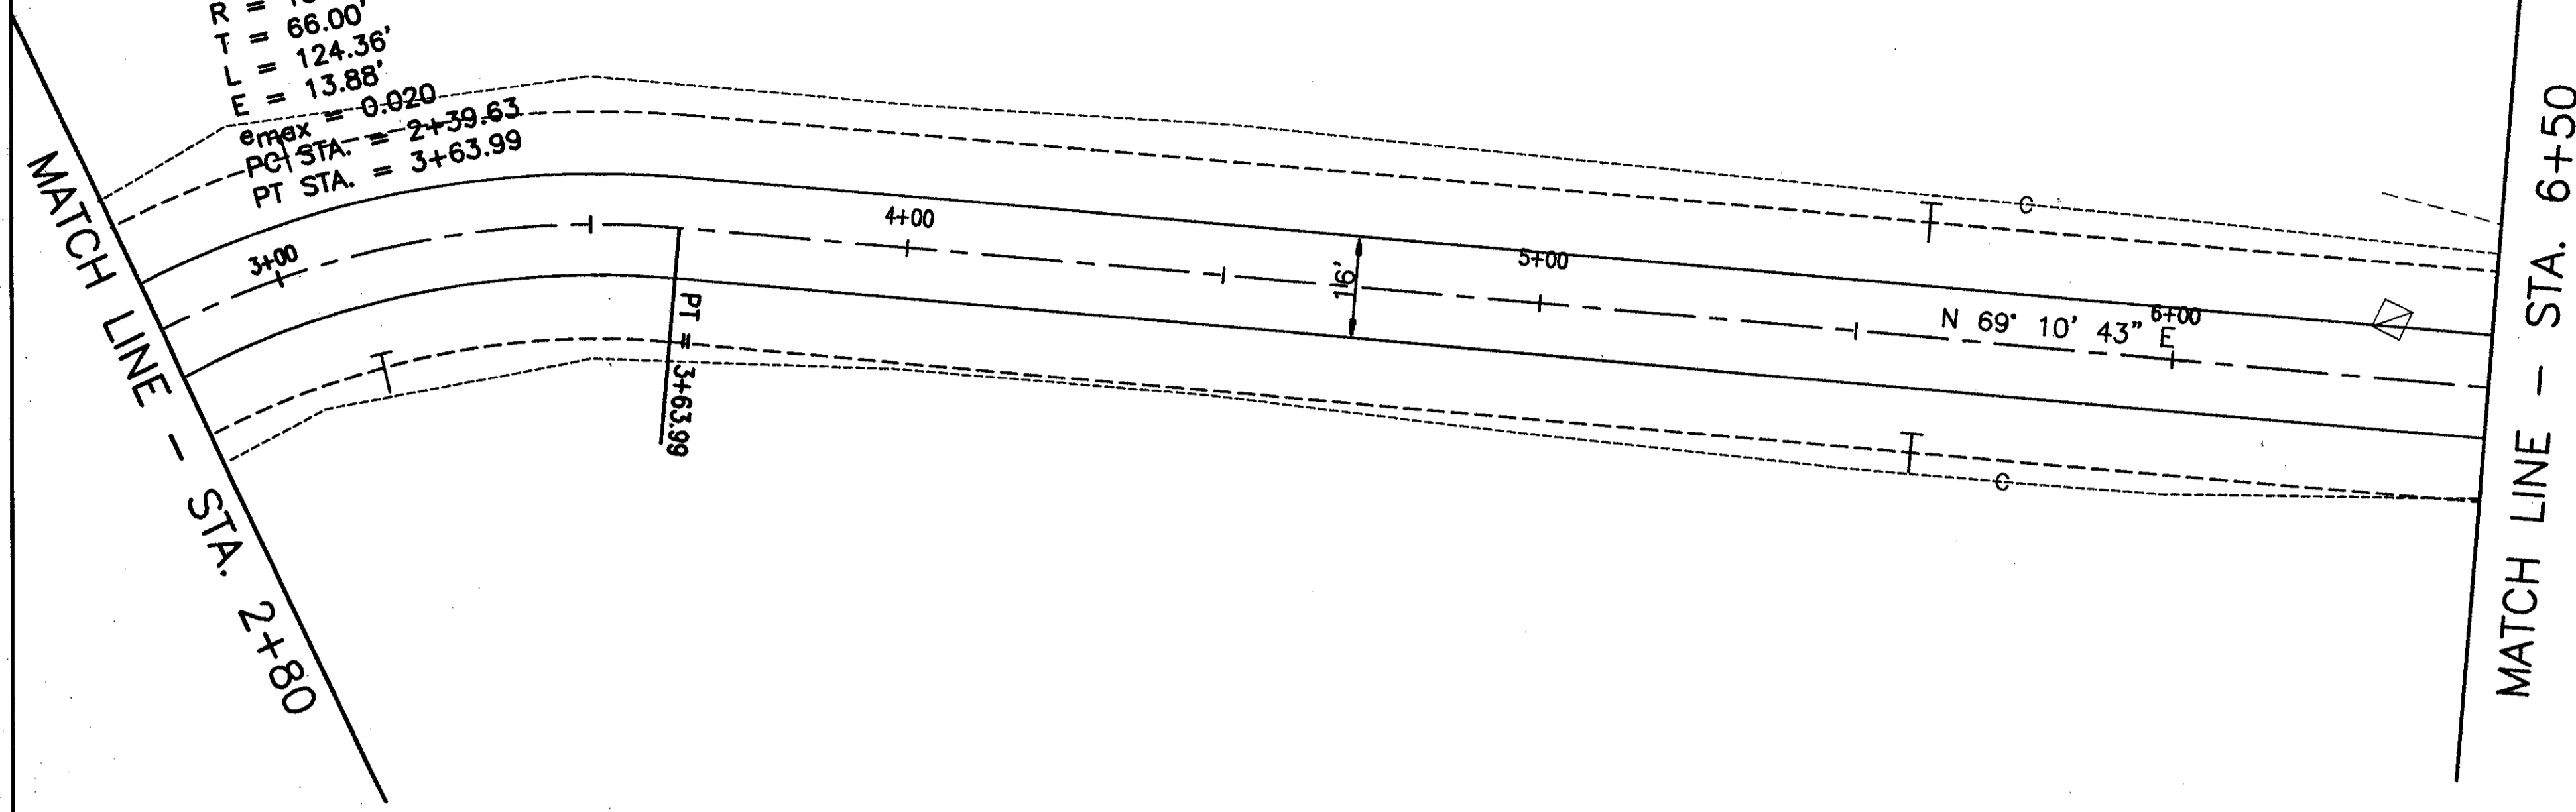

CALCULATED
 CHECKED

OSBORNE DRIVE RELOCATION
 PLAN AND PROFILE STA. 2+80 TO STA. 6+50

LAK-IR90/SR615-9.26/1.51

268
 393