




LAK-90-8.77/29.20

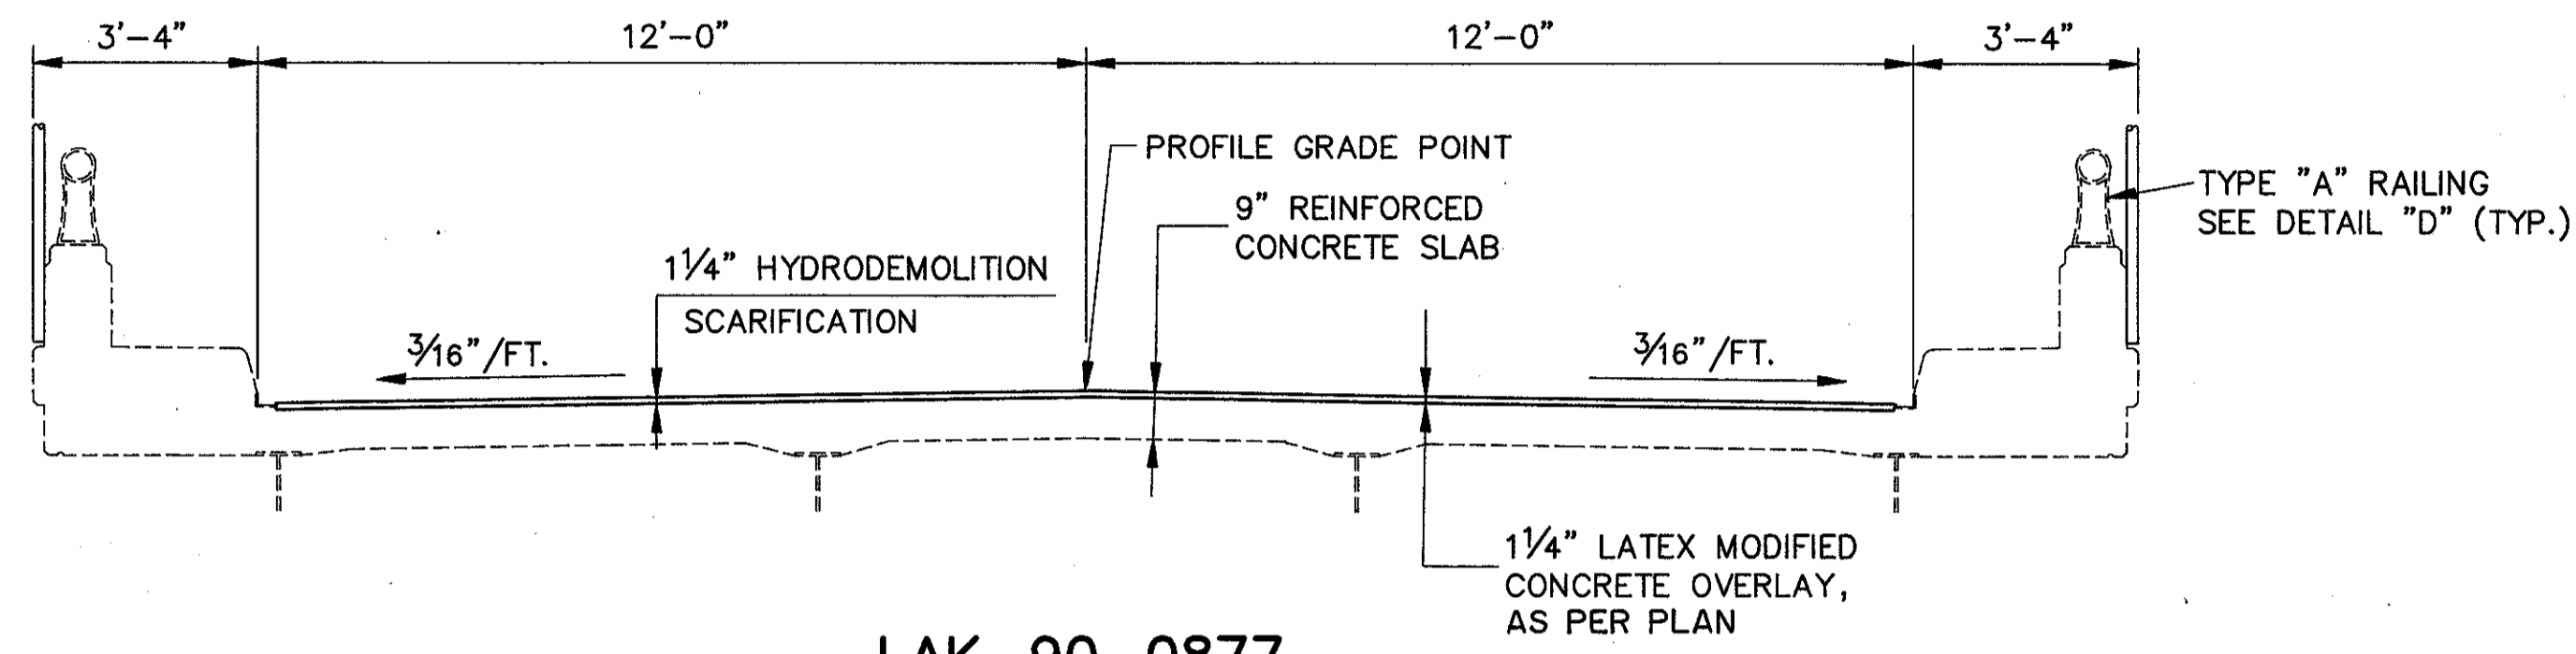

LAK-90-0877
LAK-90-1051
LAK-90-1297
LAK-90-2210
LAK-90-2920

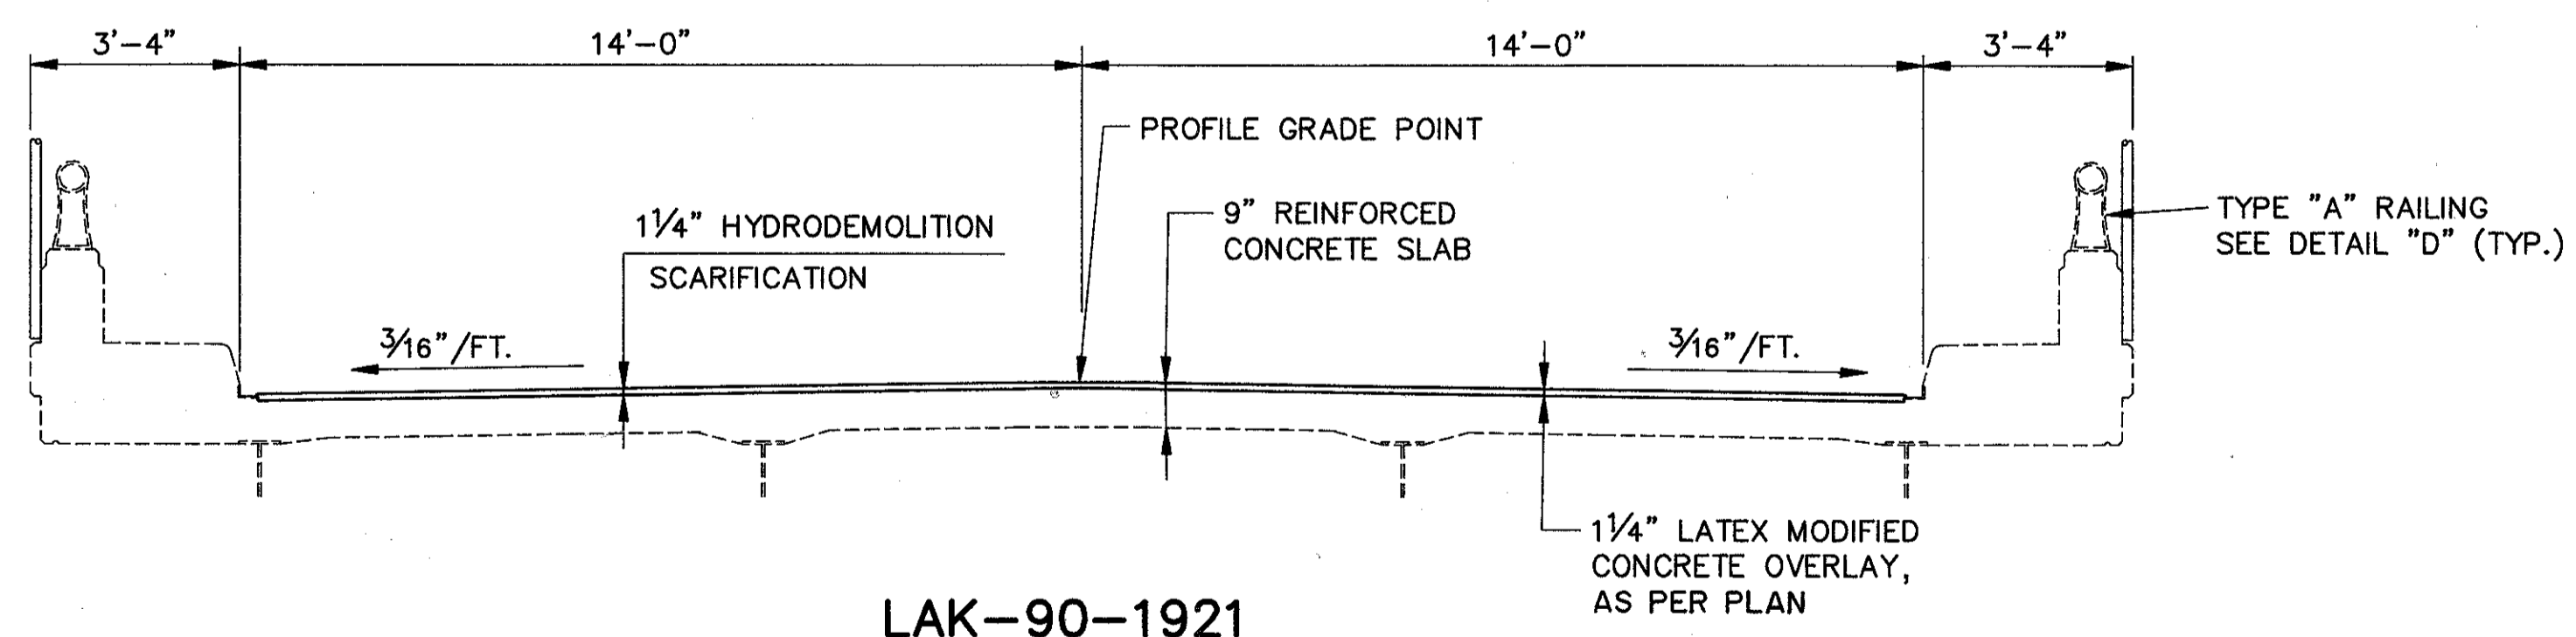

LAK-90-1921

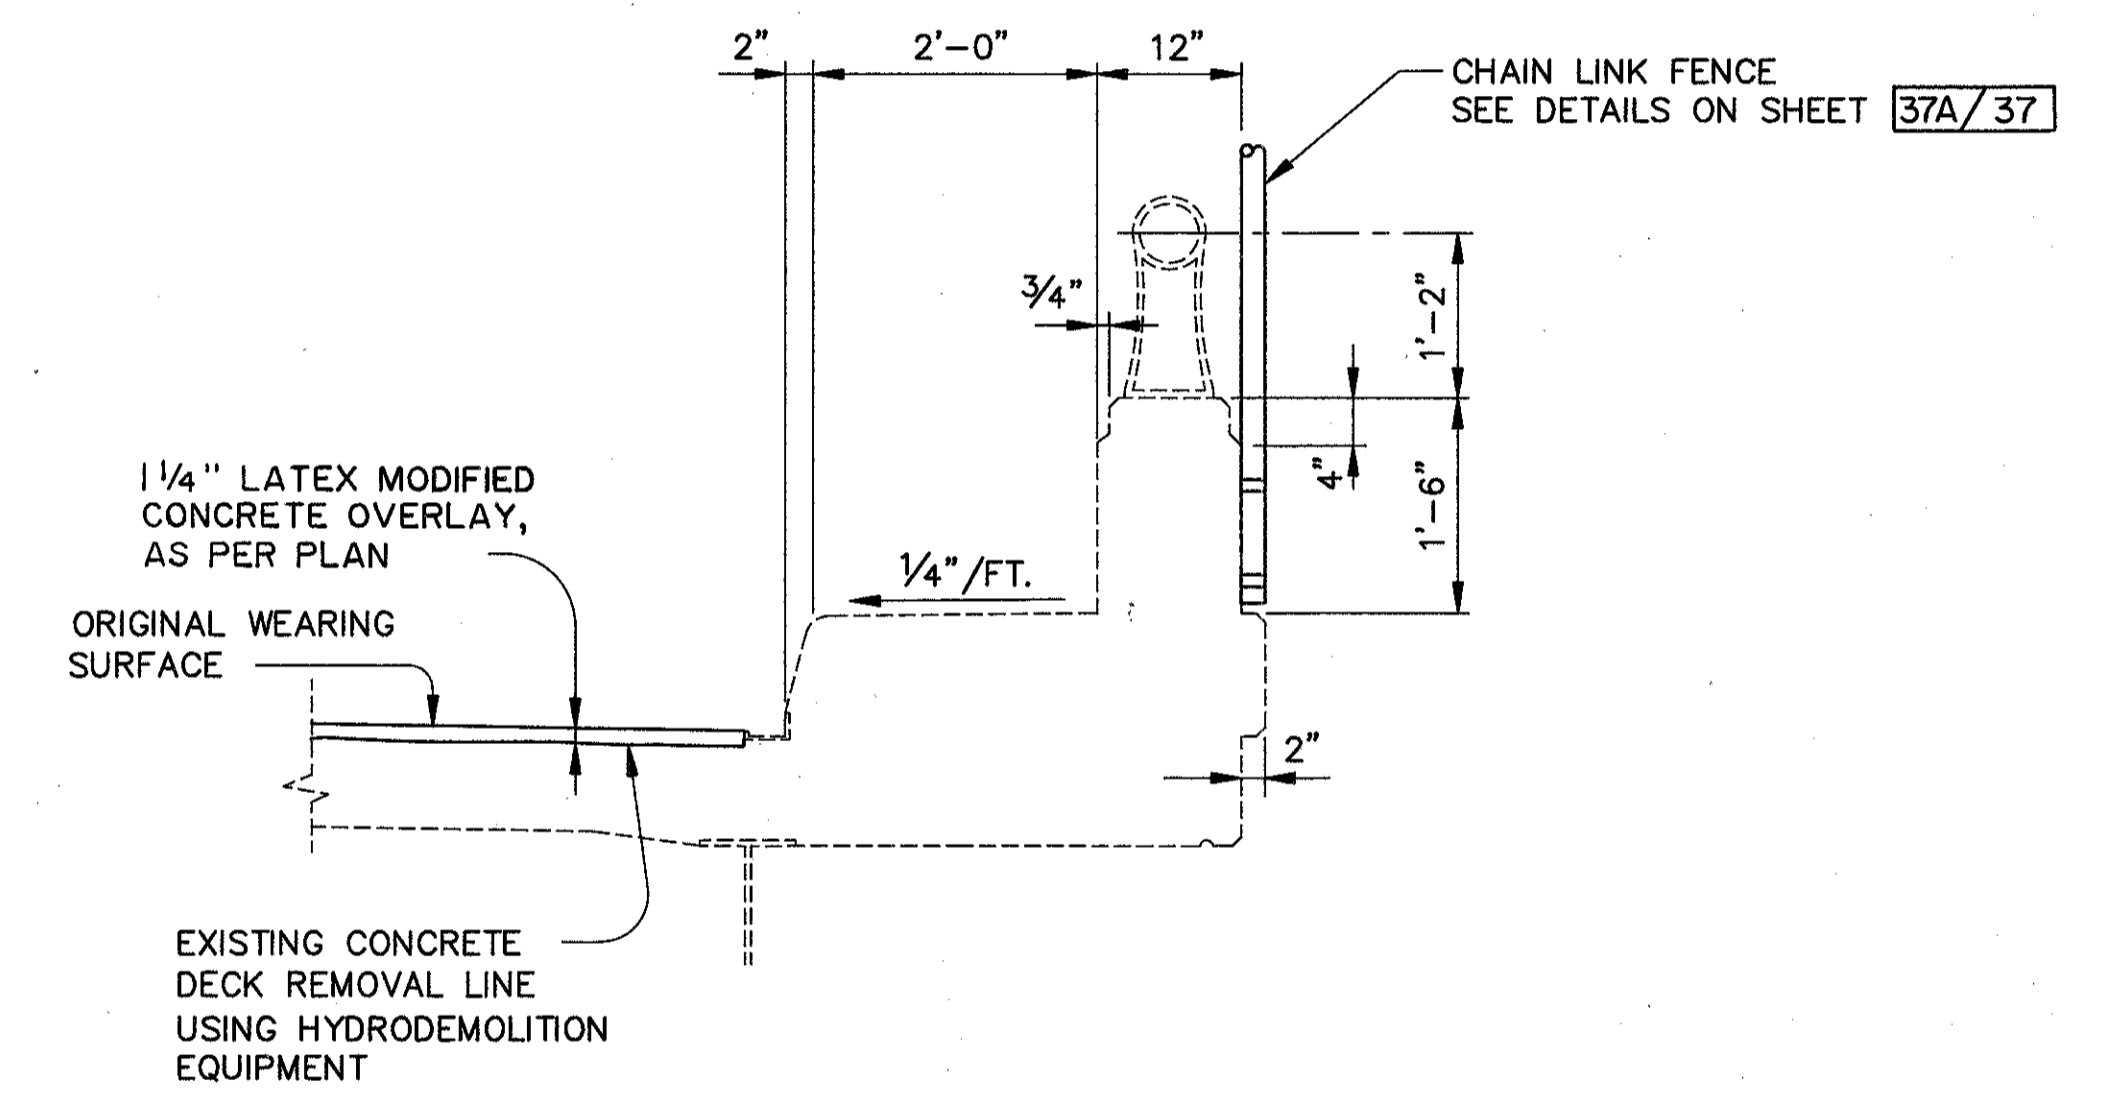

DETAIL "D"

TYPICAL SECTIONS LAK-90-0877/1051 1297/1921/2210/2920						1/37
DESIGNED	DRAWN	TRACED	CHECKED	REVIEWED	DATE	REVISED
J.E.A.	R.L.B.	R.L.B.	R.J.C.	B.J.A.	11/2/87	