




LAK-90-8.77/29.20

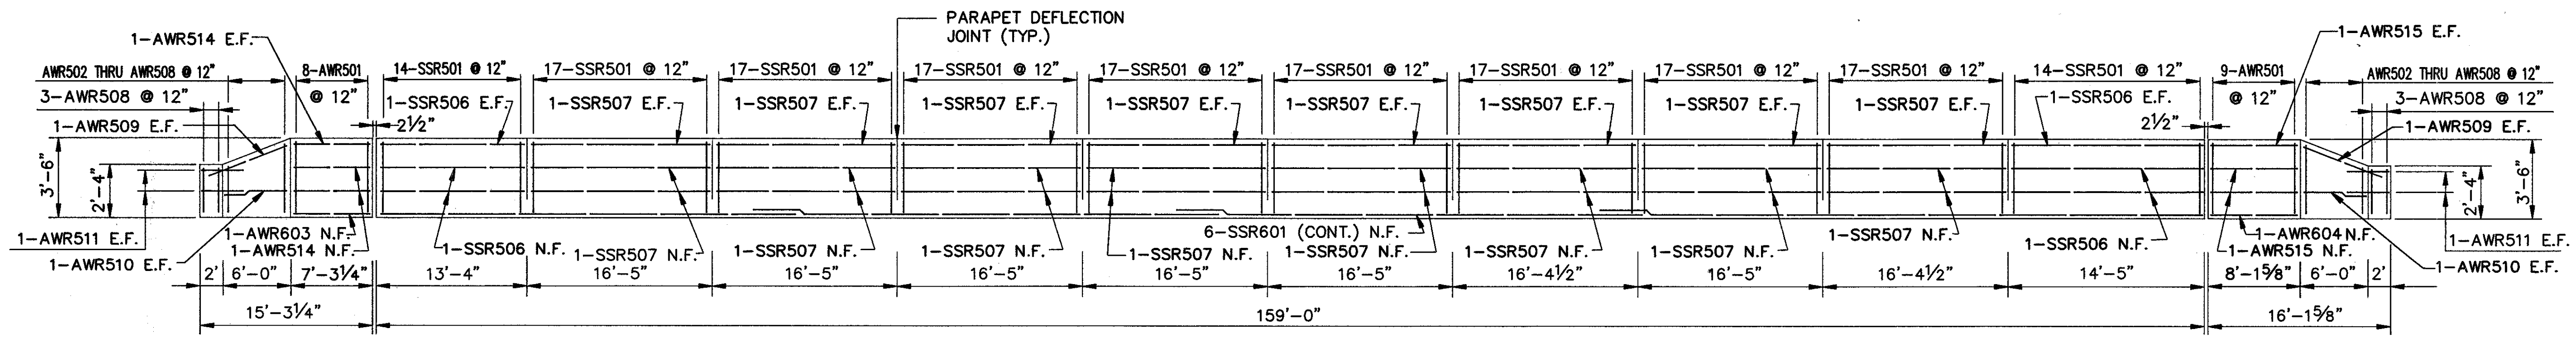

REAR ABUTMENT WINGWALL LAK-90-1487L (NORTH RAILING) FORWARD ABUTMENT WINGWALL

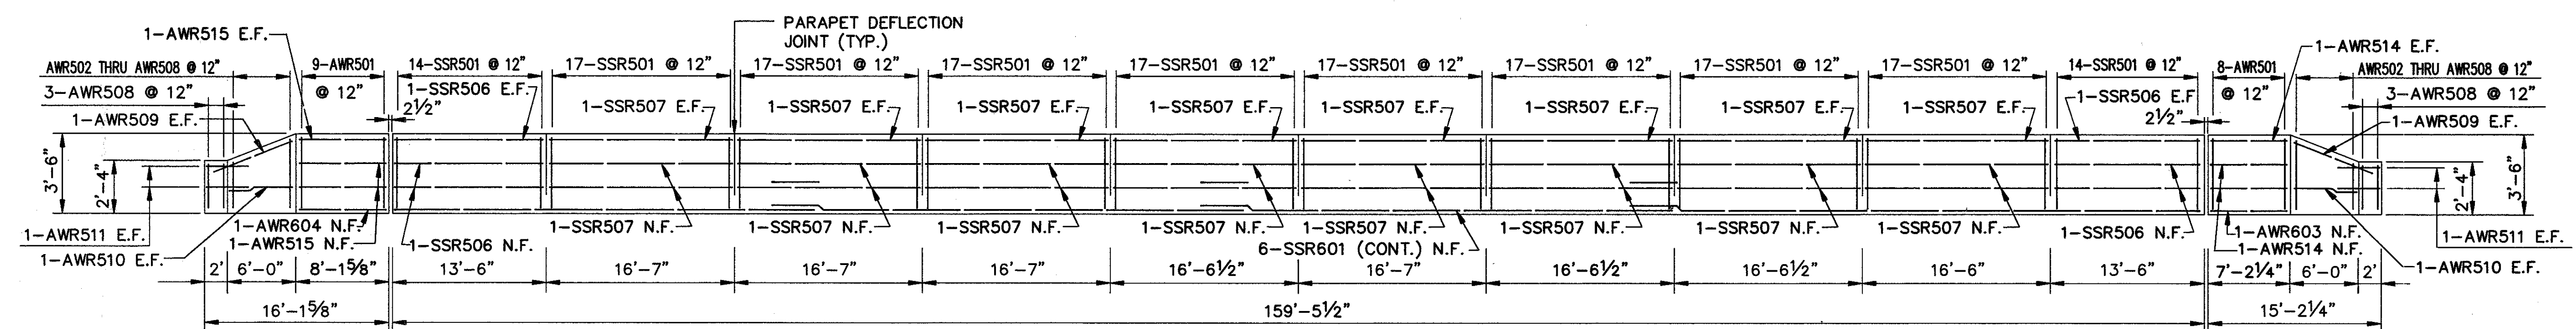


REAR ABUTMENT WINGWALL LAK-90-1487L (SOUTH RAILING) FORWARD ABUTMENT WINGWALL

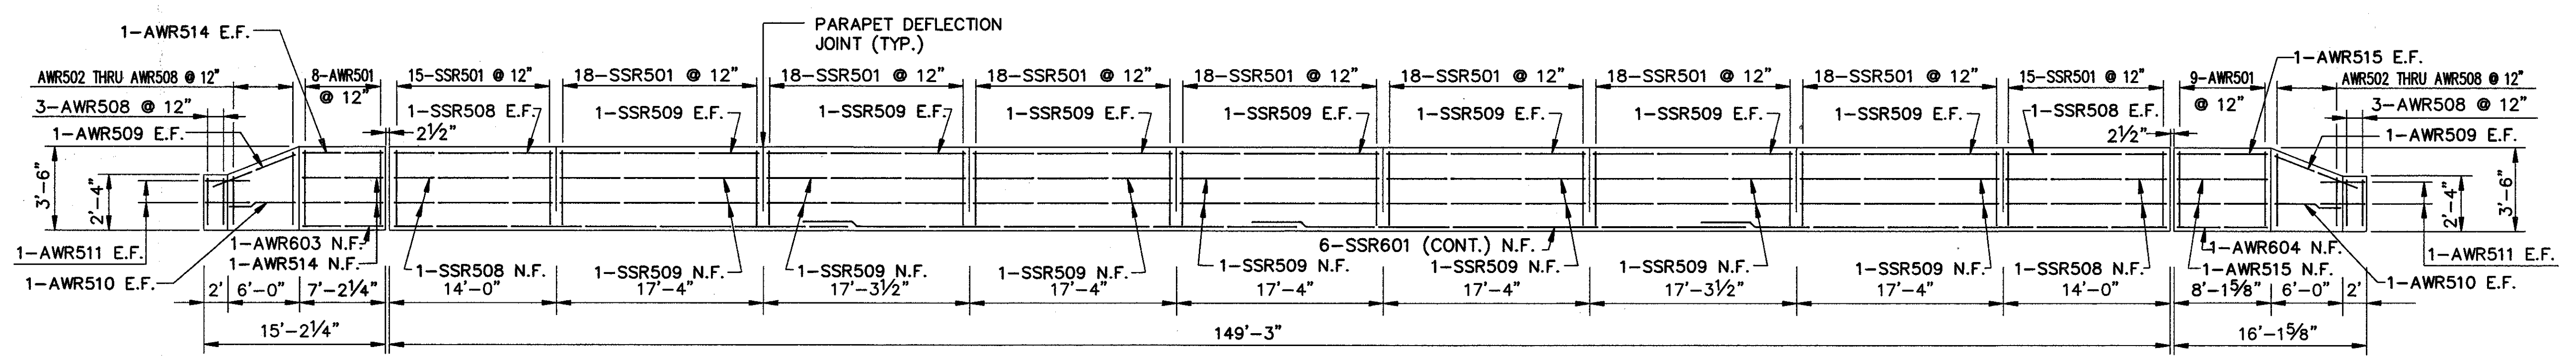

REAR ABUTMENT WINGWALL LAK-90-1487R (NORTH RAILING) FORWARD ABUTMENT WINGWALL

NOTE:
1. THE PROPOSED DEFLECTION JOINTS ARE LOCATED AT EXISTING DEFLECTION JOINTS. PARAPET PANEL LENGTHS INDICATED ARE BASED ON FIELD MEASUREMENTS OF EXISTING CONDITIONS AND ARE TO BE VERIFIED BY THE CONTRACTOR.

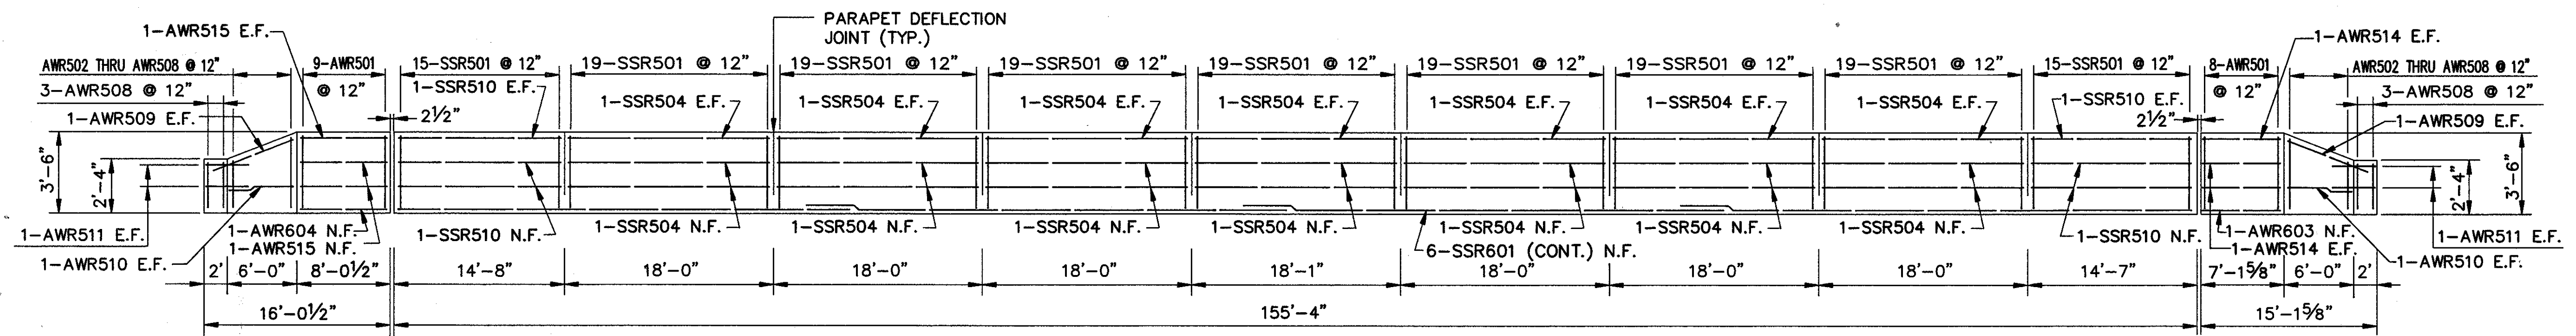

REAR ABUTMENT WINGWALL LAK-90-1487R (SOUTH RAILING) FORWARD ABUTMENT WINGWALL

COLPETZER-THOMAS, INC.
AN ENGINEERING GROUP
WILLOUGHBY • MENTOR • NORTH CANTON • STEUBENVILLE • LORAIN

PARAPET ELEVATIONS
LAK-90-1487L/1487R
I-90 OVER AUBURN RD.

DESIGNED	DRAWN	TRACED	CHECKED	REVIEWED	DATE	REVISED
J.E.A.	R.L.B.	H.P.	R.J.C.	B.J.A.	11/2/87	