
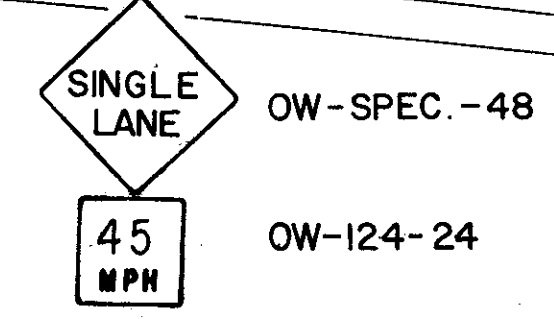


FOR ADVANCED WARNING SIGNS
SEE SHEET No. 79

- TEMPORARY PAVEMENT MARKINGS
- ① - WHITE EDGE LINE
 - ② - YELLOW EDGE LINE
 - ③ - 4" CHANNELIZING LINE

* COST OF STEADY BURNING TYPE C LIGHTS TO BE INCLUDED IN UNIT PRICE BID FOR ITEM 622 TEMPORARY CONCRETE BARRIER, AS PER PLAN AND ITEM 622 TEMPORARY CONCRETE BARRIER, BRIDGE MOUNTED, AS PER PLAN.

NOTE: TEMPORARY LANE LINES MUST BE INSTALLED BETWEEN STA. 624+70 & STA. 644+10, EASTBOUND AS PART OF PHASE II CONSTRUCTION

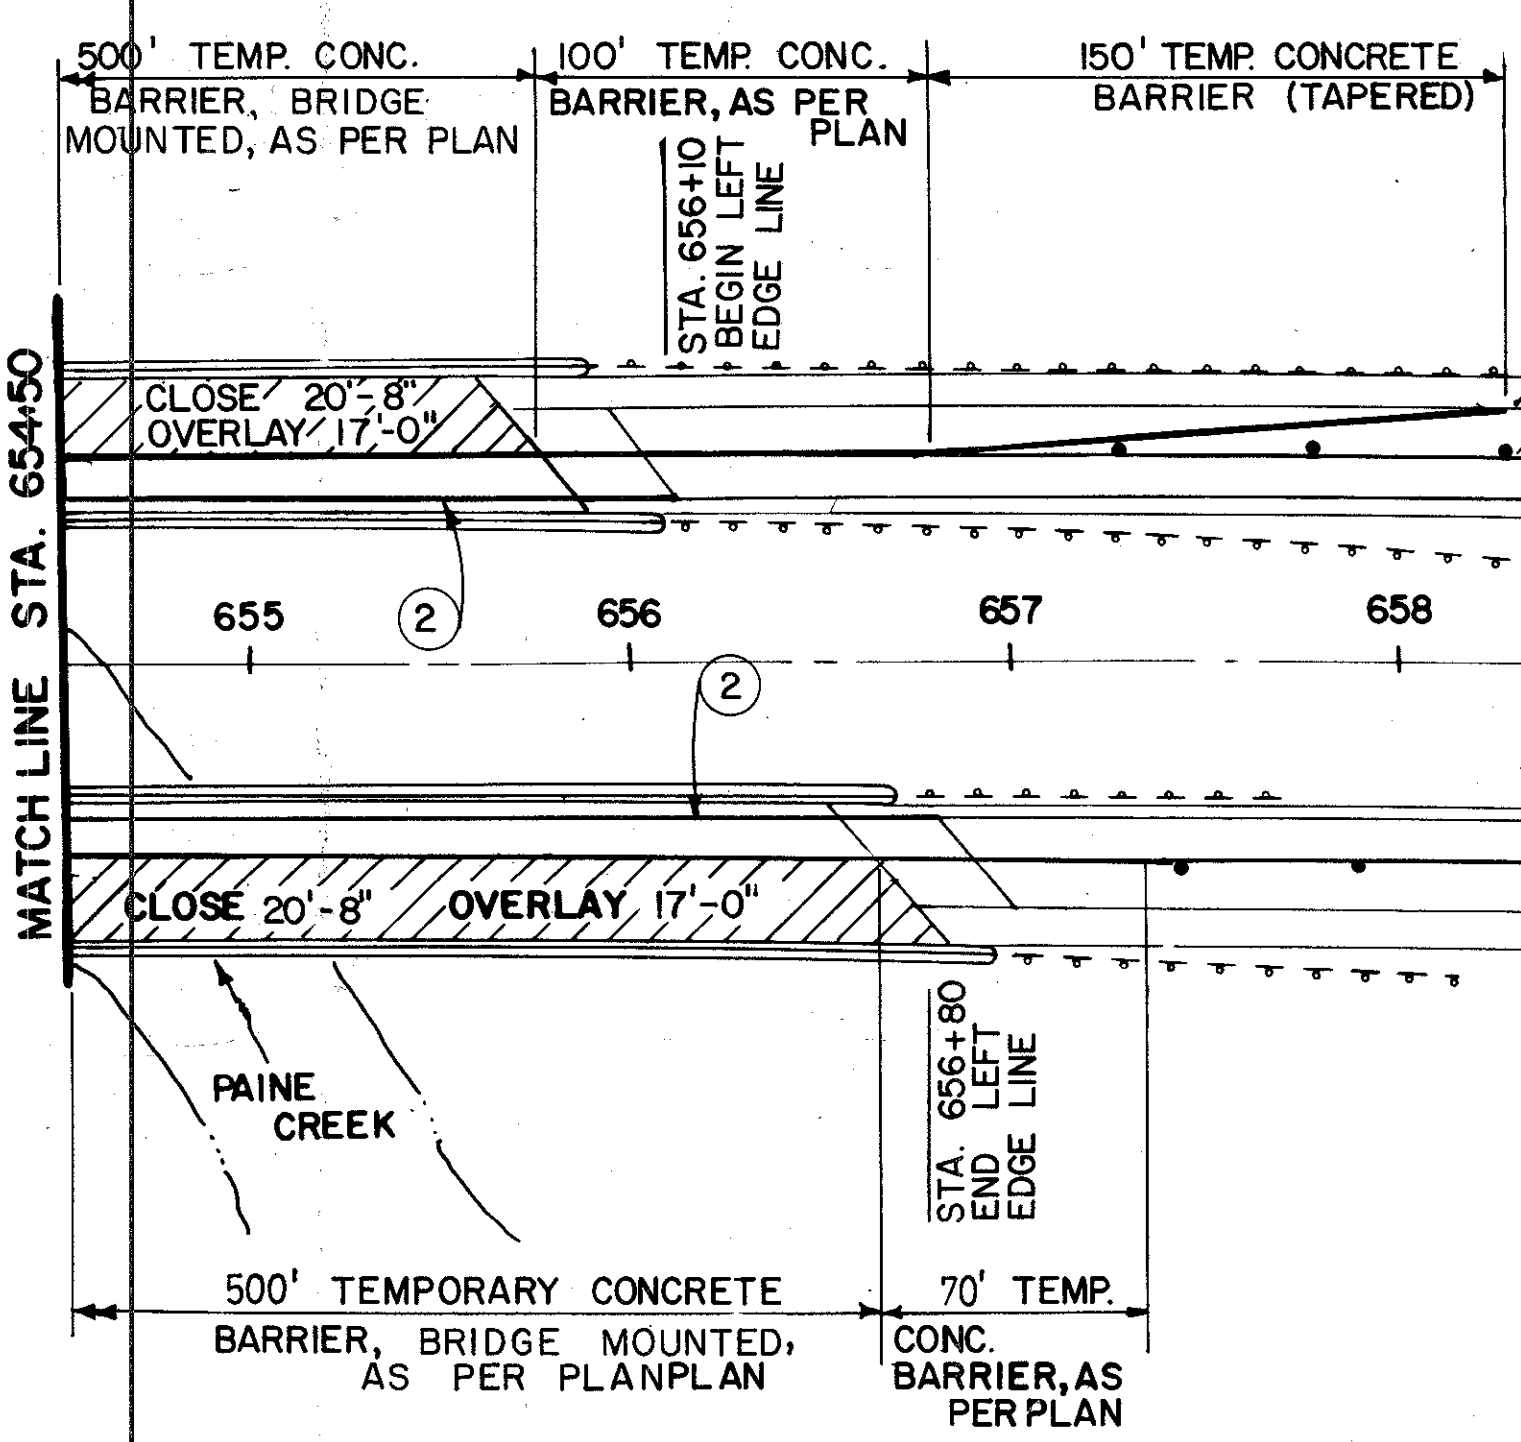

EASTBOUND AT STA. 667+00 R & L
STA. 679+00 R & L