

PAVEMENT MARKING WORK LIMITS

EASTBOUND
 STA. 806+80 TO STA. 822+30 = 1550 LF
 STA. 852+50 TO STA. 857+00 = 450 LF

WESTBOUND
 STA. 824+03 TO STA. 863+58 = 3955 LF

TOTAL = 5955 LF/5280 = 1.13 MILES

LEGEND AND ESTIMATED QUANTITIES


- (A) ITEM 642-EDGE LINE, TYPE 2 (YELLOW) . . . 1.13 MILES
- (B) ITEM 642-EDGE LINE, TYPE 2 (WHITE) . . . 1.13 MILES
- (C) ITEM 642-LANE LINE, TYPE 2 . . . 1.13 MILES
- (D) DRUMS - 50' C/C . . . 12 EACH (BY STATE FORCES)

THE FOLLOWING WORK IS REQUIRED TO REINSTALL THE PERMANENT TRAFFIC PATTERN ON INTERSTATE 90:

- 1) REMOVE ALL PORTABLE CONCRETE BARRIER.
- 2) REINSTALL THE PRISMATIC RETROREFLECTORS IN THE PERMANENT RAISED PAVEMENT MARKERS (74 REQUIRED).
- 3) REMOVE ALL TEMPORARY PAVEMENT MARKINGS (TYPE C TAPE), DRUMS, TEMPORARY RAISED PAVEMENT MARKERS, AND CONSTRUCTION SIGNS.
- 4) PLACE PERMANENT PAVEMENT MARKINGS AS DETAILED ON THIS SHEET.
- 5) CONSTRUCT THE EARTH BARRIER OVER THE TEMPORARY CROSS-OVER PAVEMENT, AS SHOWN ON SHEET 36.
- 6) TEMPORARY GUARDRAIL RUN ON RAMP XI MAY REMAIN IN PLACE.

EAST CROSS-OVER NOTES:

- 1) REMOVE TEMPORARY PAVEMENT MARKINGS.
- 2) NO TRANSVERSE STRIPING OR EARTH BARRIER IS REQUIRED DUE TO THE DIRECTION OF TRAFFIC FLOW ON INTERSTATE 90.

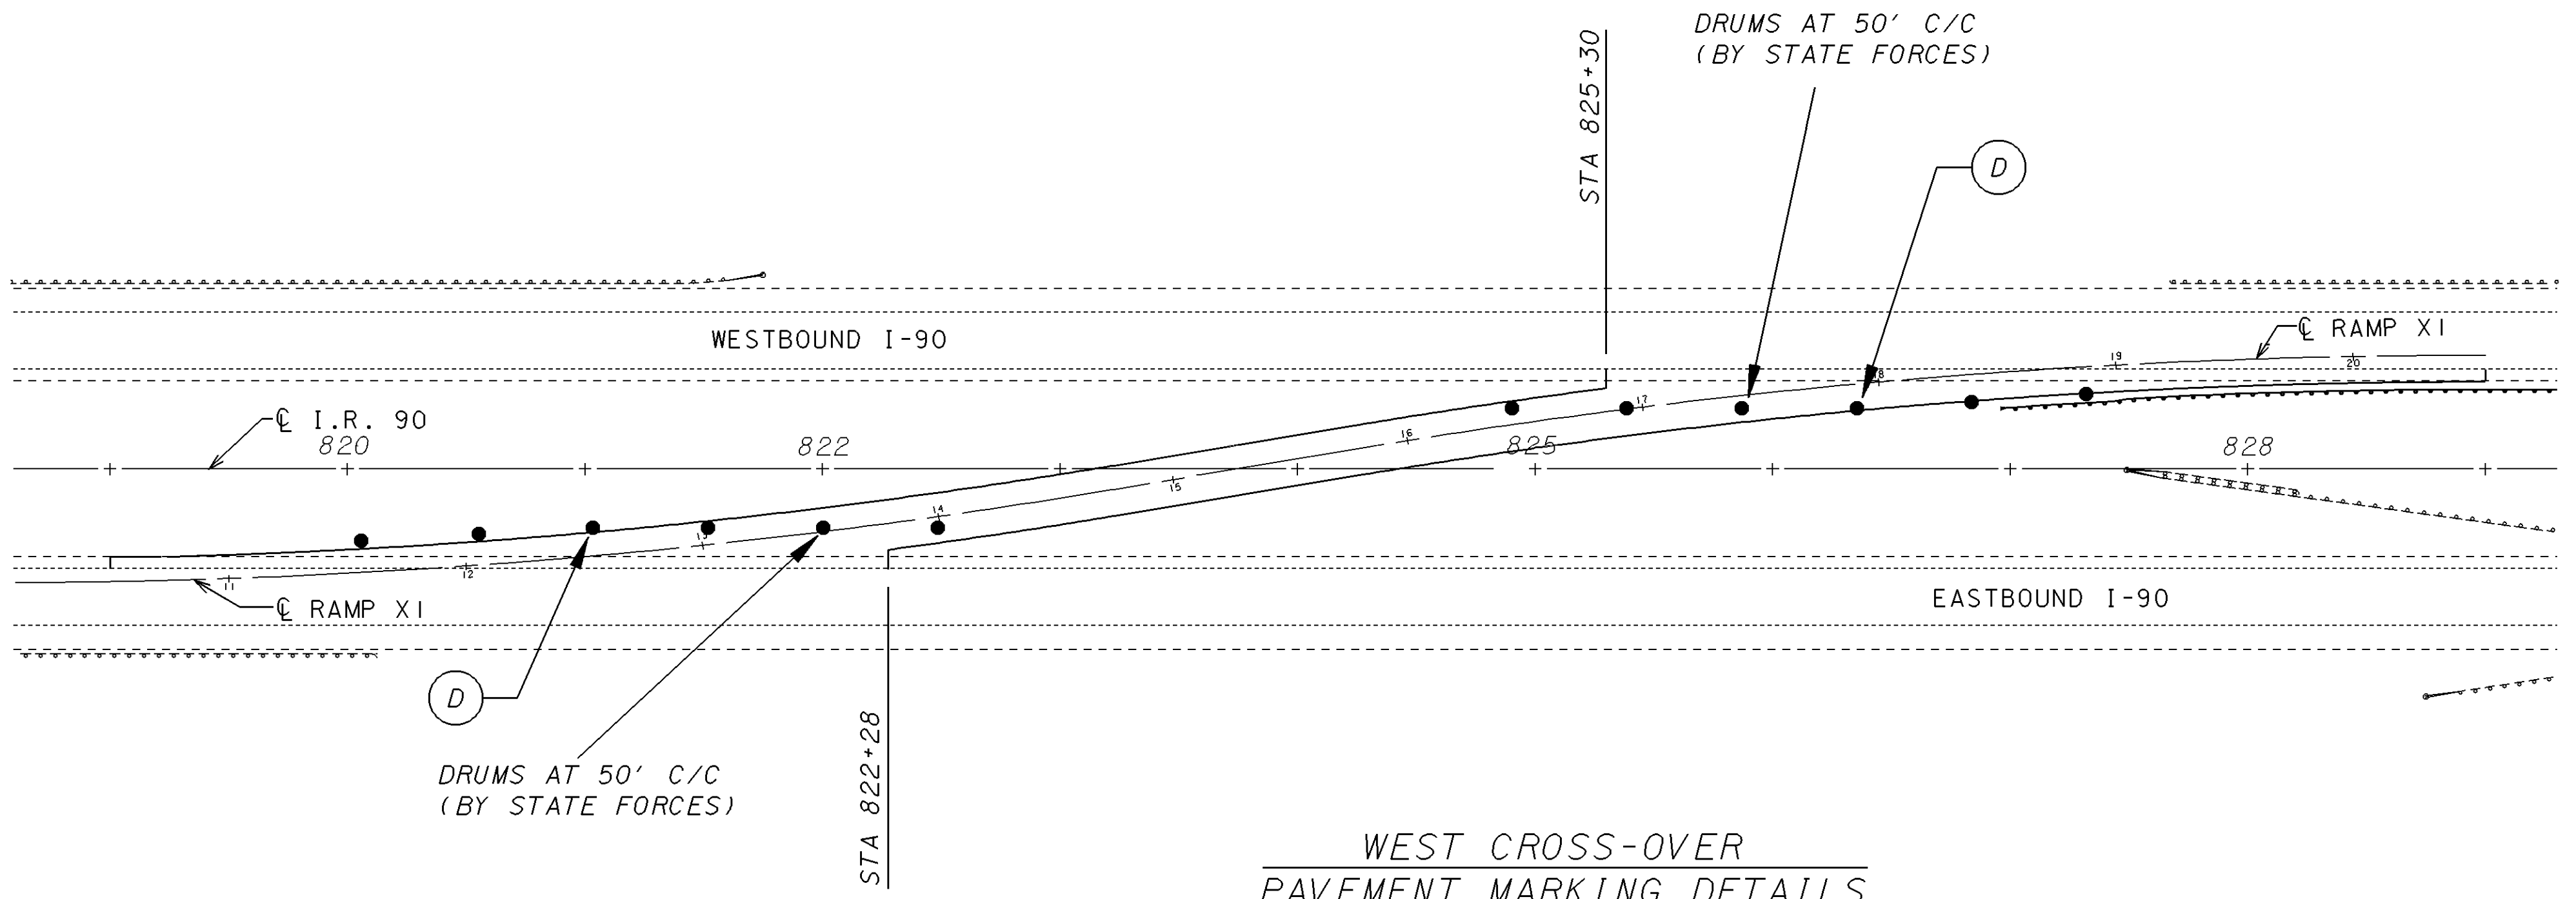

WEST CROSS-OVER
 PAVEMENT MARKING DETAILS