
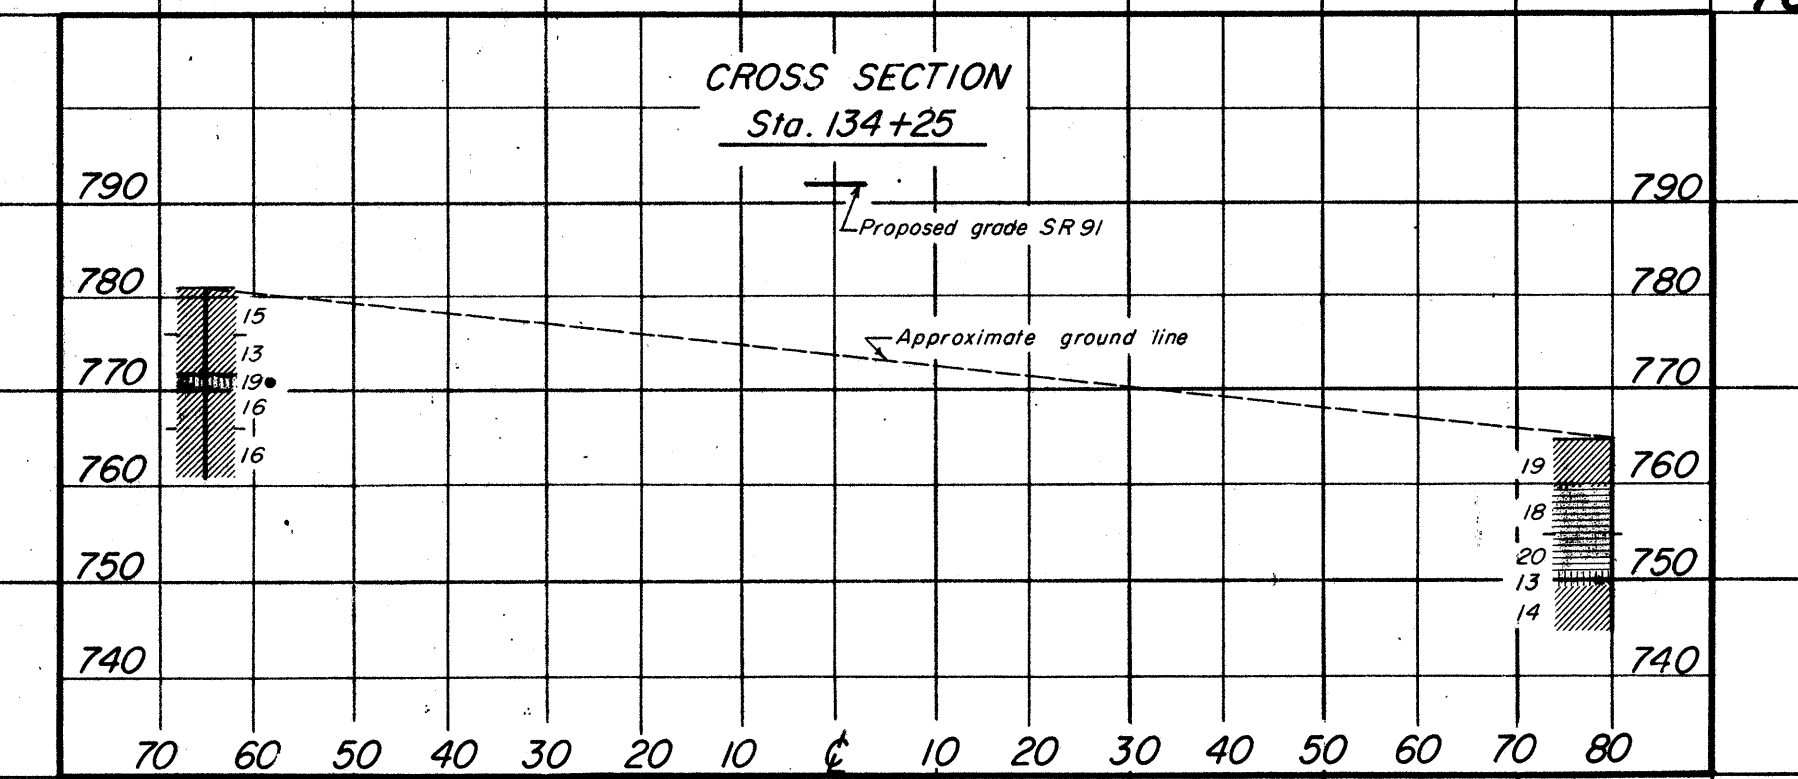


NOTE: For profiles of Proposed Maple Grove Road see sheet 7.

NOTE: For cross section of Sta. 134+25, see this sheet.

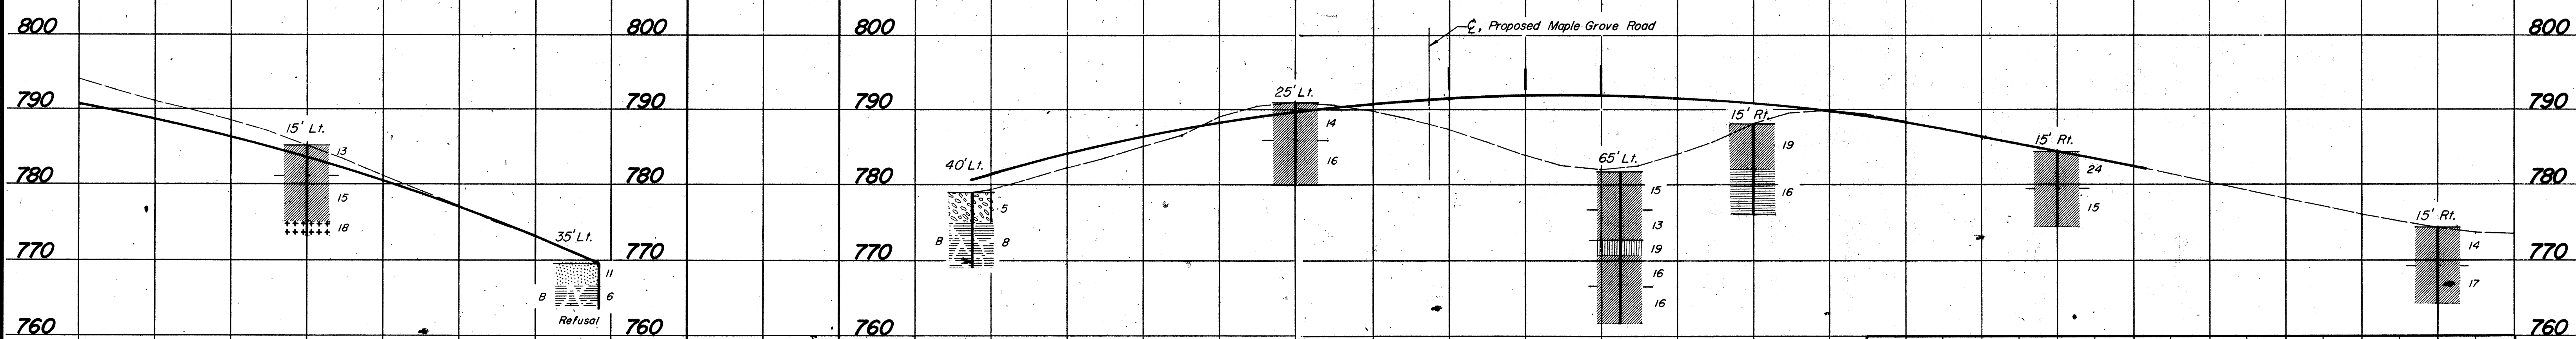

LAK-91-2.38