

H-3

STATE OF OHIO
DEPARTMENT OF HIGHWAYS

FED. AID PROJECT	STATE	FED. RD. DIST. NO.	FISCAL YEAR	1 2
S.H.(I.C.H) 466	OHIO	1931	1931	
LAKE COUNTY			SEC. D BRIDGE	

SR 912.253

SOLON-WILLOUGHBY ROAD

SH.(I.C.H) NO. 466

SEC. D (Culvert)

PET. NO.

LAKE

COUNTY

WILLOUGHBY TWP.

OCTOBER 1931

CONCRETE BOX CULVERT

The Standard Specifications of the STATE OF OHIO Department of Highways, in force on date of contract, together with the Supplemental Specifications for Winter Bridge Construction for Emergency Relief will govern this improvement.

I hereby approve these plans and declare that the making of the improvement will not require the closing to traffic of the highway. An adequate right of way is available.

Approved: *C.B. Wilson*
Date Oct 29/31 Resident District Deputy Director

Approved: *D. Will*
Date 10/24/31 Resident Division Deputy Director

Approved: *Ernest Hilty*
Date 11/2-31 Chief Engineer Bureau of Construction.

Approved: _____
Date _____ Chief Engineer Bureau of Maintenance.

Approved: *J.P. Burkley*
Date 10-29-31 Chief Engineer Bureau of Bridges.

Approved: *H.P. Chapman*
Date 11-23-31 Chief Engineer & First Assistant Director.

Approved: *W. Merrell*
Date 11-3-31 Director of Highways.

Recommended for Approval: _____
Date _____ District Engineer Bureau of Public Roads.

Recommended for Approval: _____
Date _____ Chief Engineer Bureau of Public Roads.


Approved: _____
Date _____ Chief of Bureau.

CONVENTIONAL SIGNS

State line	-----
County line	-----
Township line	-----
Section line	-----
Property line not fenced	-----
Center line	-----
City or Village line	-----
Fence	TTTTTTTTTT
Telephone or Telegraph	TTTTTTTTTT
Steam Railroad	-----
Electric line	-----
Guard Rail	-----
Drain Pipe-new	-----
Drain Pipe-old	-----

INDEX


Title Sheet	-----	1
Box Culvert	-----	2
Estimated Quantities	-----	2

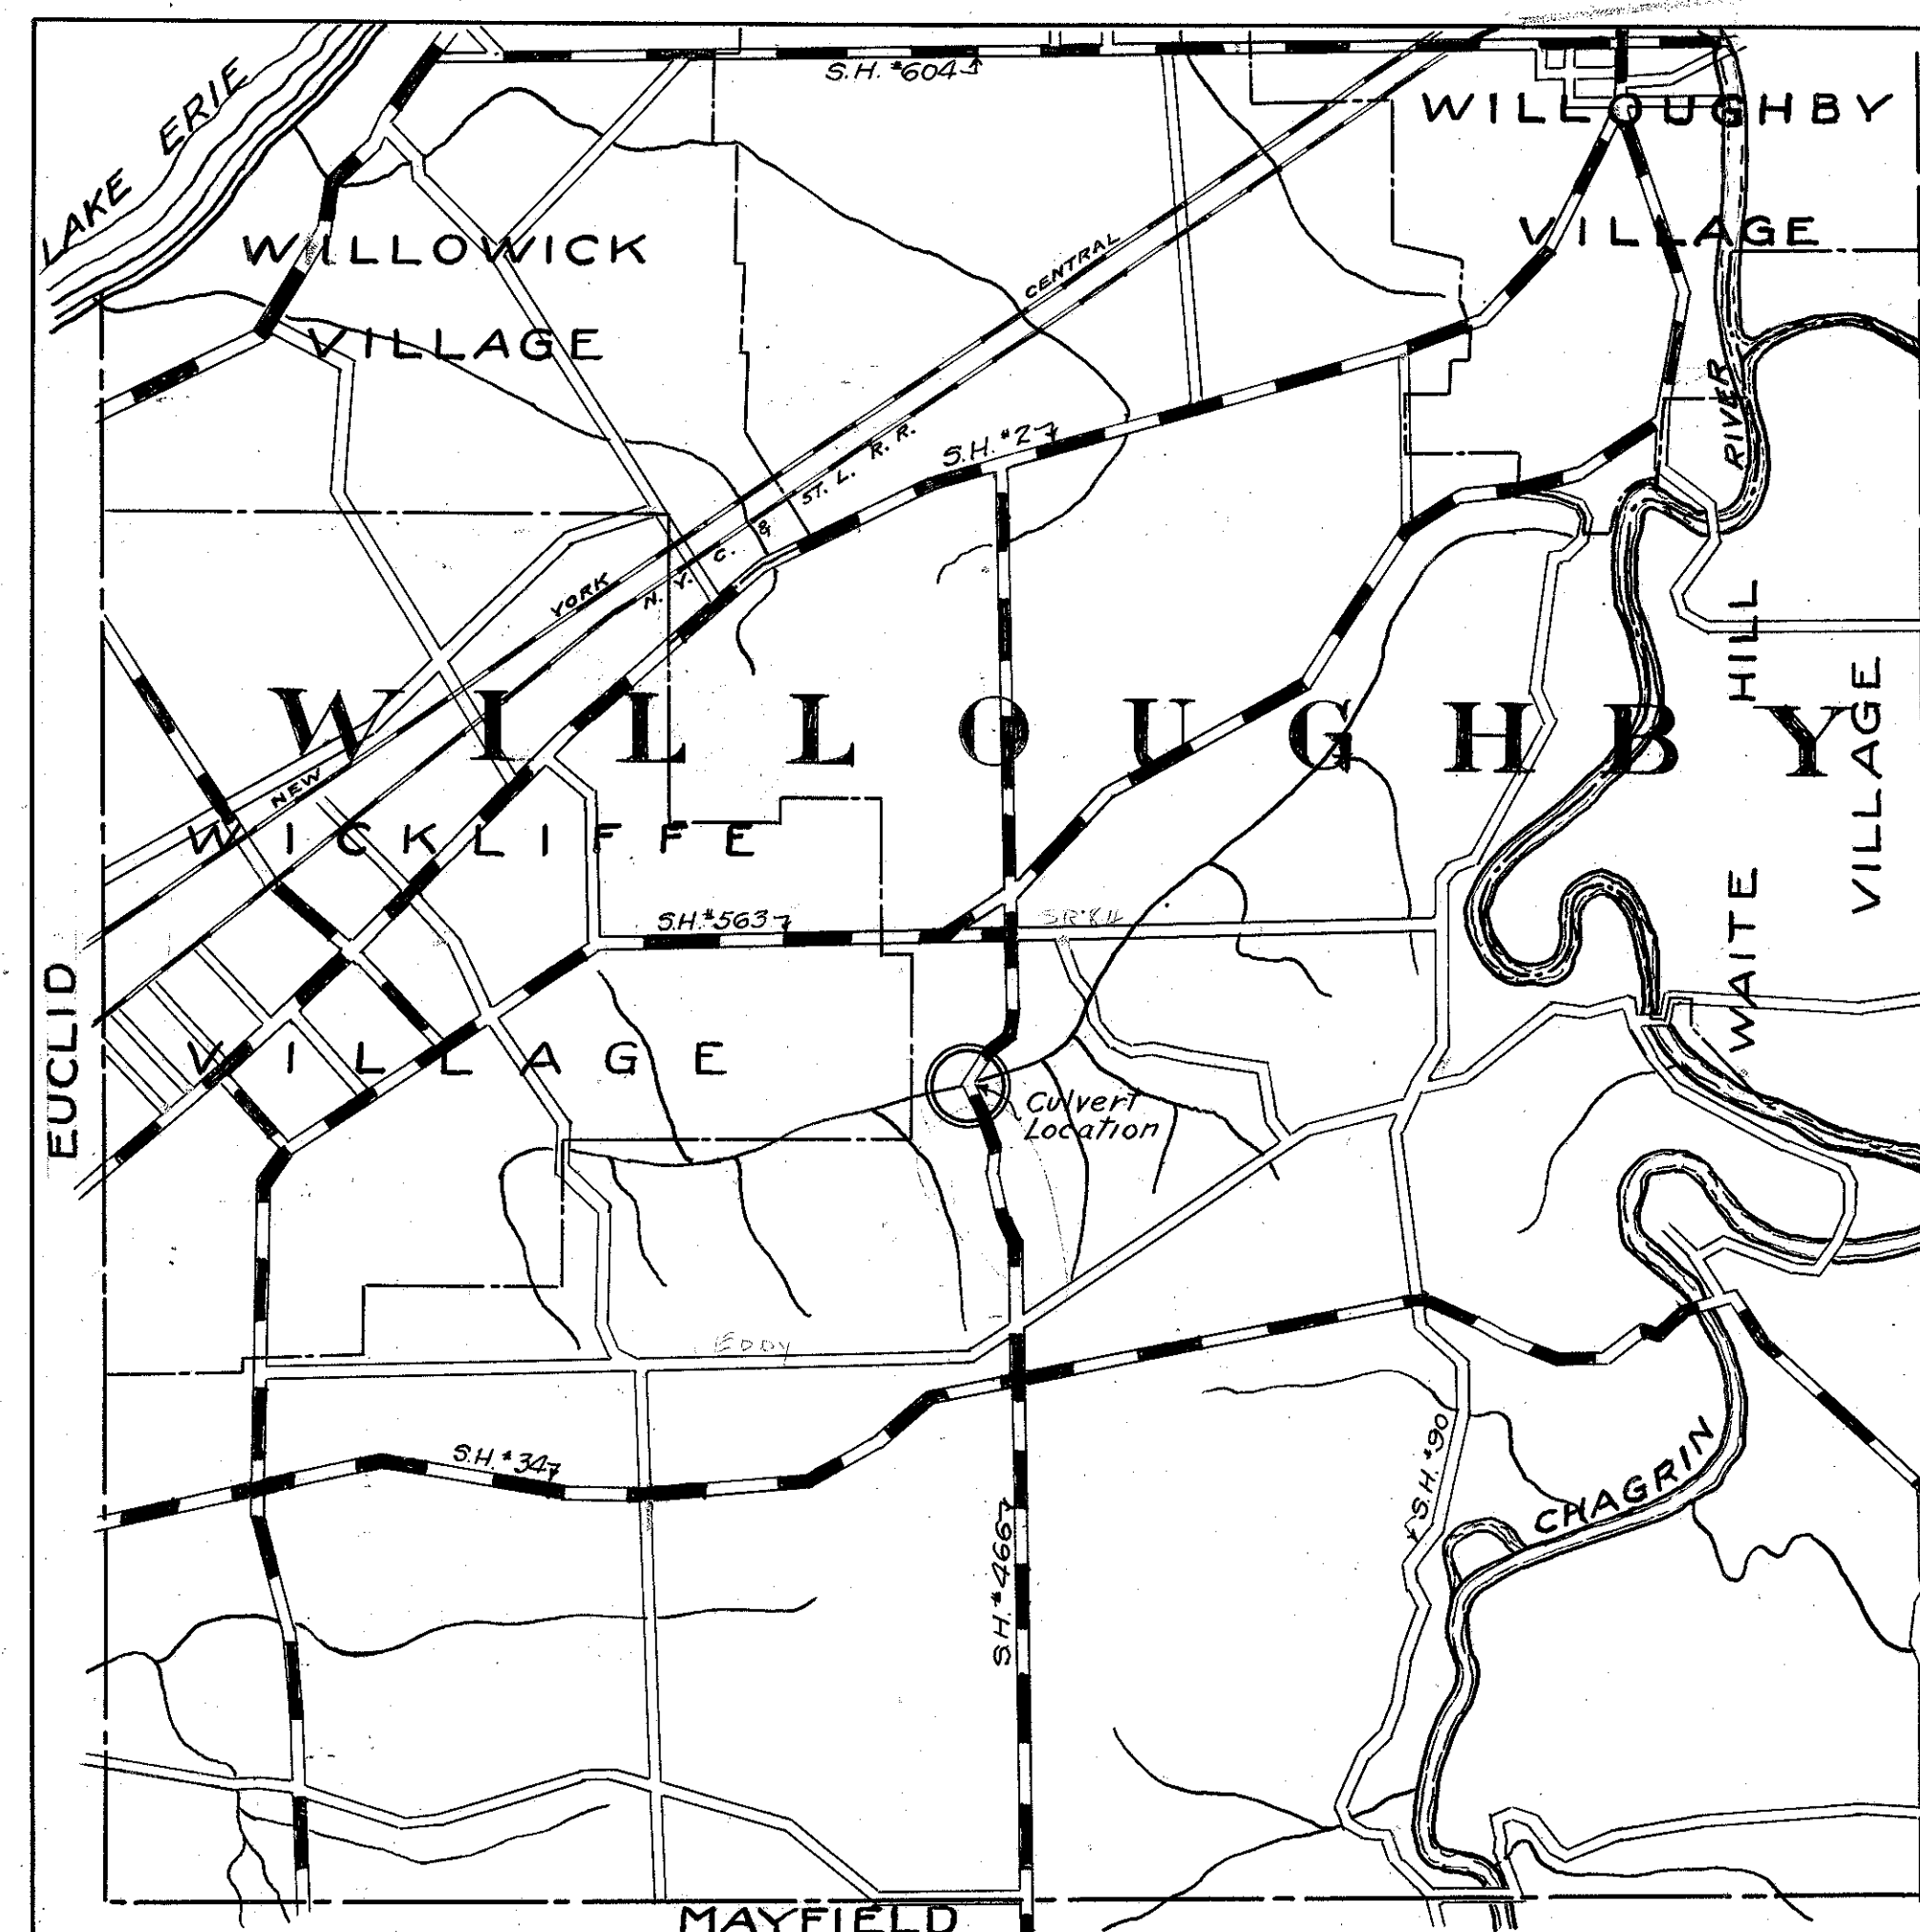

LOCATION PLAN
SCALE OF MILES
PORTION TO BE IMPROVED
IMPROVED ROADS

We, the Commissioners of Lake County, hereby approve these plans and certify that the right-of-way (60') sixty feet is available for the construction, maintenance and repair of the above highway.

Date _____ County Commissioners.

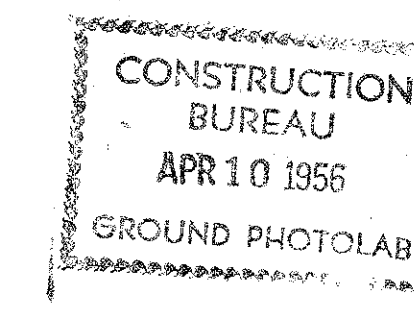

000839