
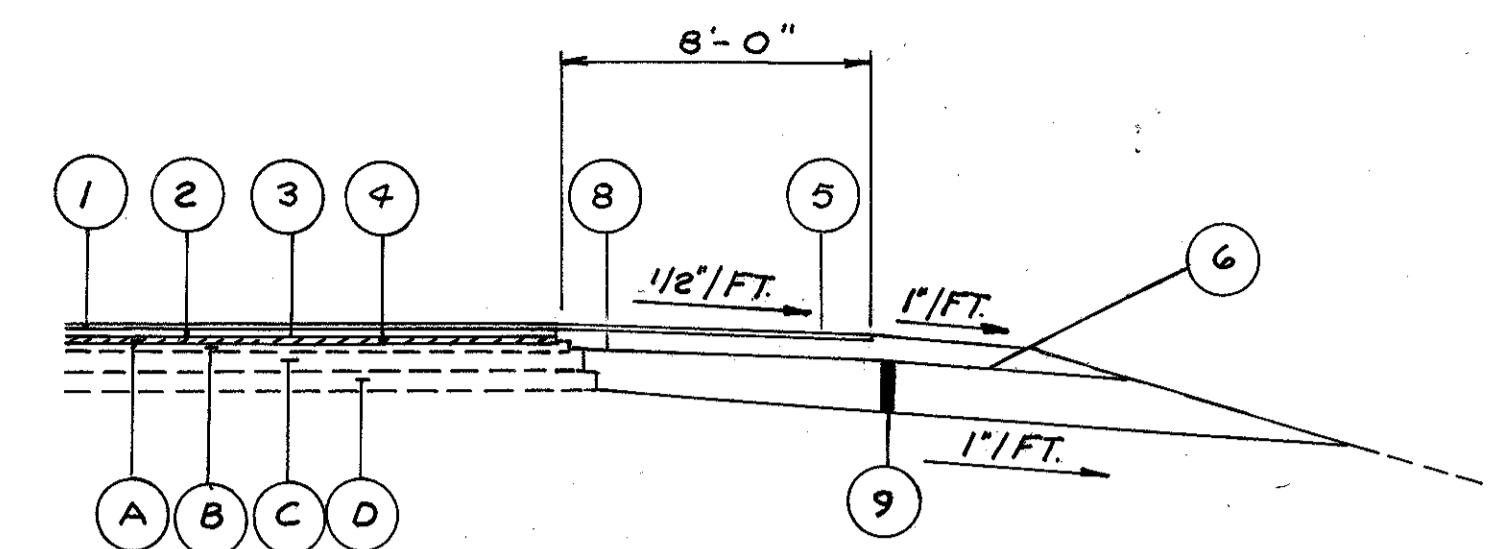




**TYPICAL SECTIONS  
TYPE 446**

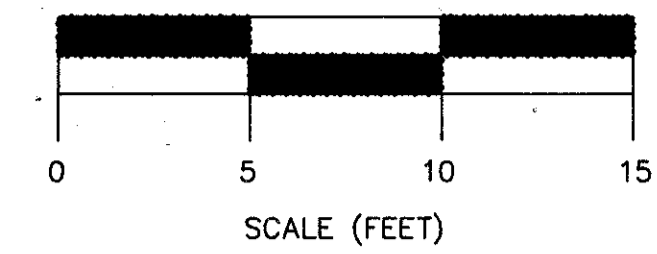

DETAIL ITEM 605 - AGGREGATE DRAIN  
STA. 252+32.07 TO STA. 264+75

**LEGEND**

- ① ITEM 446 - 1-1/4" ASPHALT CONC. SURFACE COURSE TYPE I, AC-20
  - ② ITEM 448 - 1" ASPHALT CONCRETE INTERMEDIATE COURSE, TYPE I, AC-20
  - ③ ITEM 407 - TACK COAT
  - ④ ITEM 254 - 1-1/2" (NOMINAL) PAVEMENT PLANING, BITUMINOUS
  - ⑤ ITEM 301 - 6" BITUMINOUS AGGREGATE BASE, AC-20
  - ⑥ ITEM 617 - COMPACTED AGGREGATE, TYPE A
  - ⑦ ITEM 605 - SHALLOW PIPE UNDERDRAIN, AS PER PLAN
  - ⑧ ITEM 408 - BITUMINOUS PRIME COAT
  - ⑨ ITEM 605 - AGGREGATE DRAINS
  - ⑩ ITEM 606 - GUARD RAIL, TYPE 5
- 
- (A) EXISTING ASPHALT CONCRETE SURFACE COURSE
  - (B) EXISTING ASPHALT CONCRETE LEVELING COURSE
  - (C) EXISTING BITUMINOUS AGGREGATE BASE
  - (D) EXISTING SUBBASE
  - (E) EXISTING CONCRETE CURB
  - (F) EXISTING DEEP PIPE UNDERDRAINS
  - (G) EXISTING AGGREGATE BASE

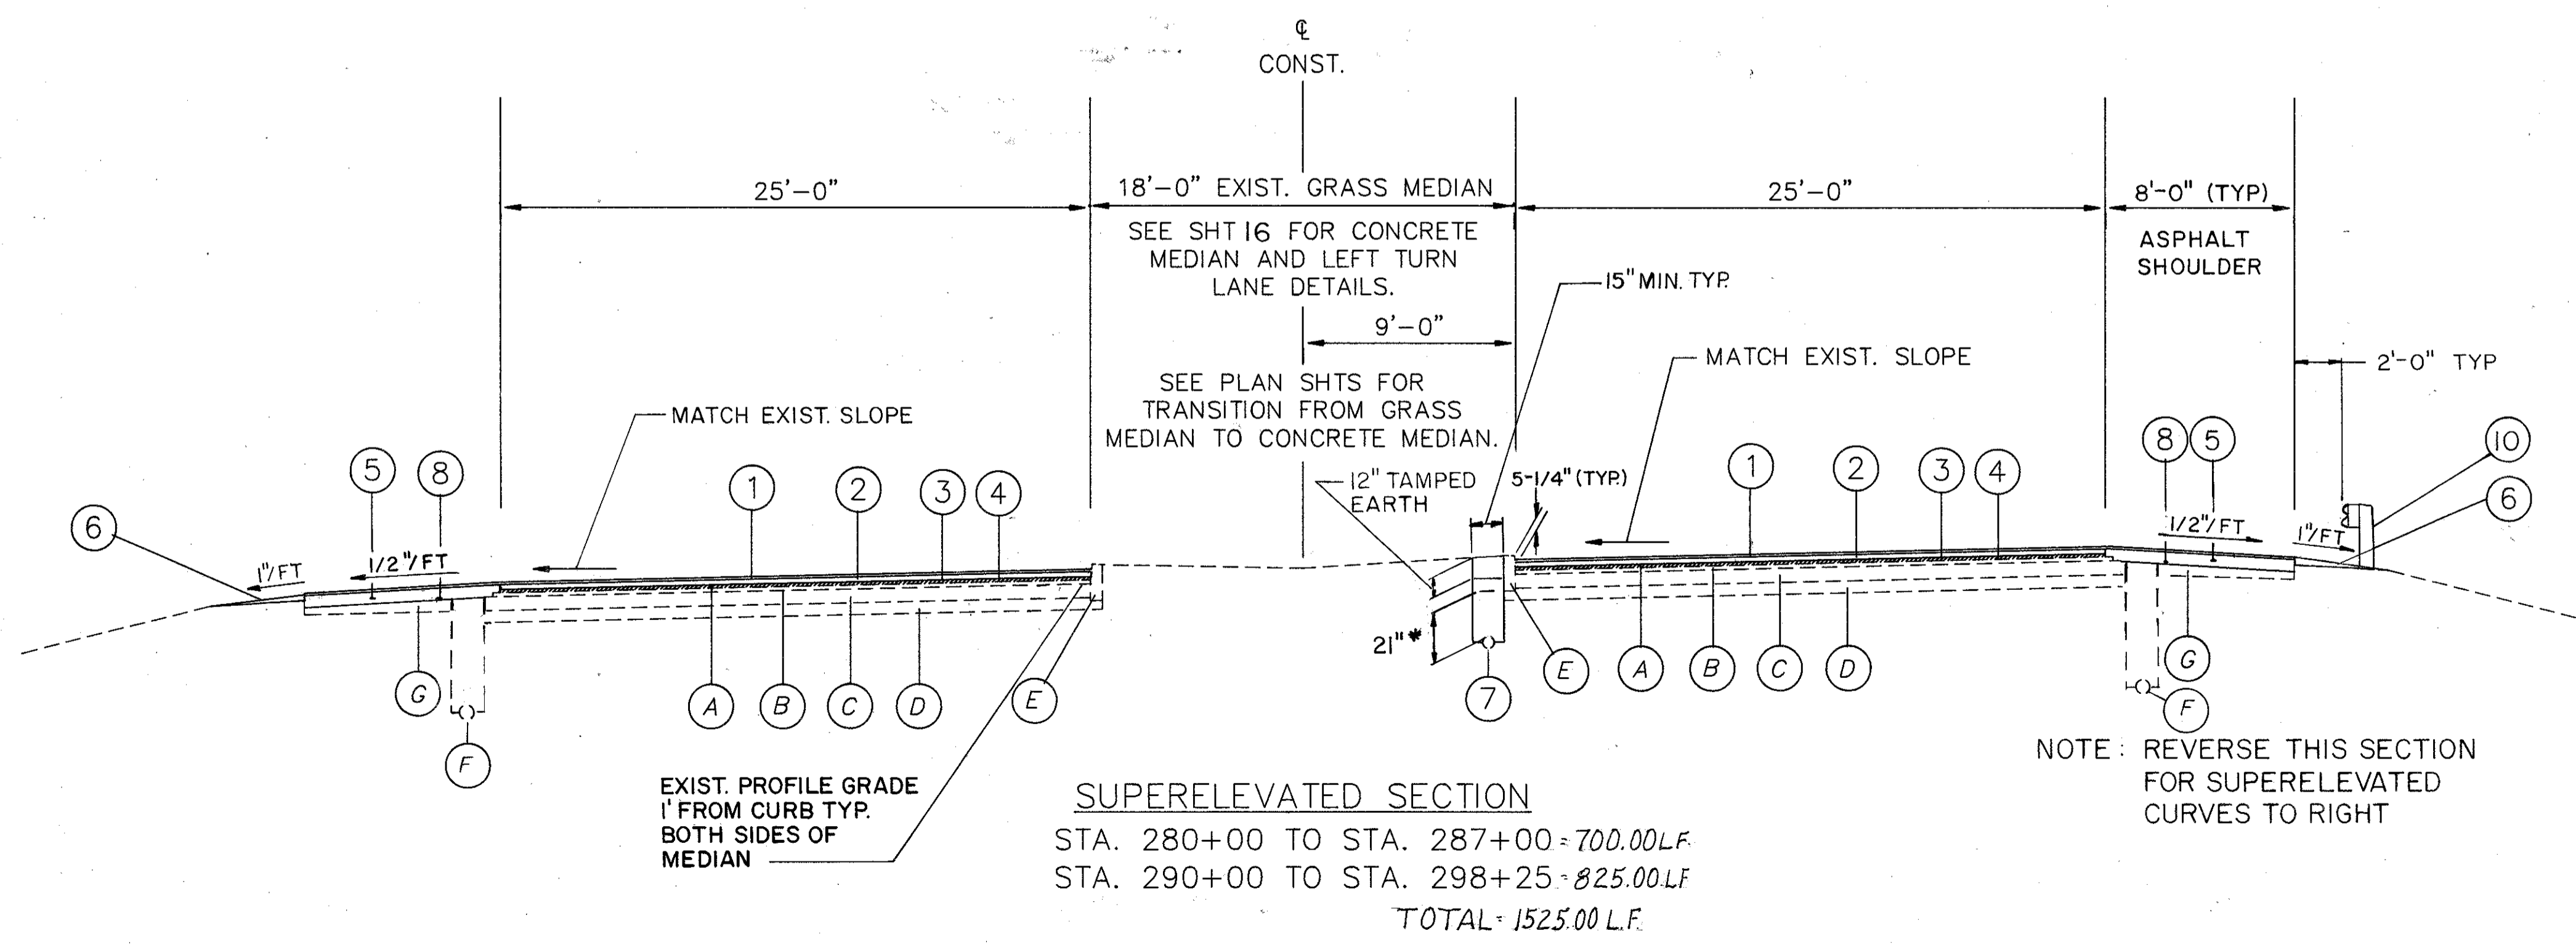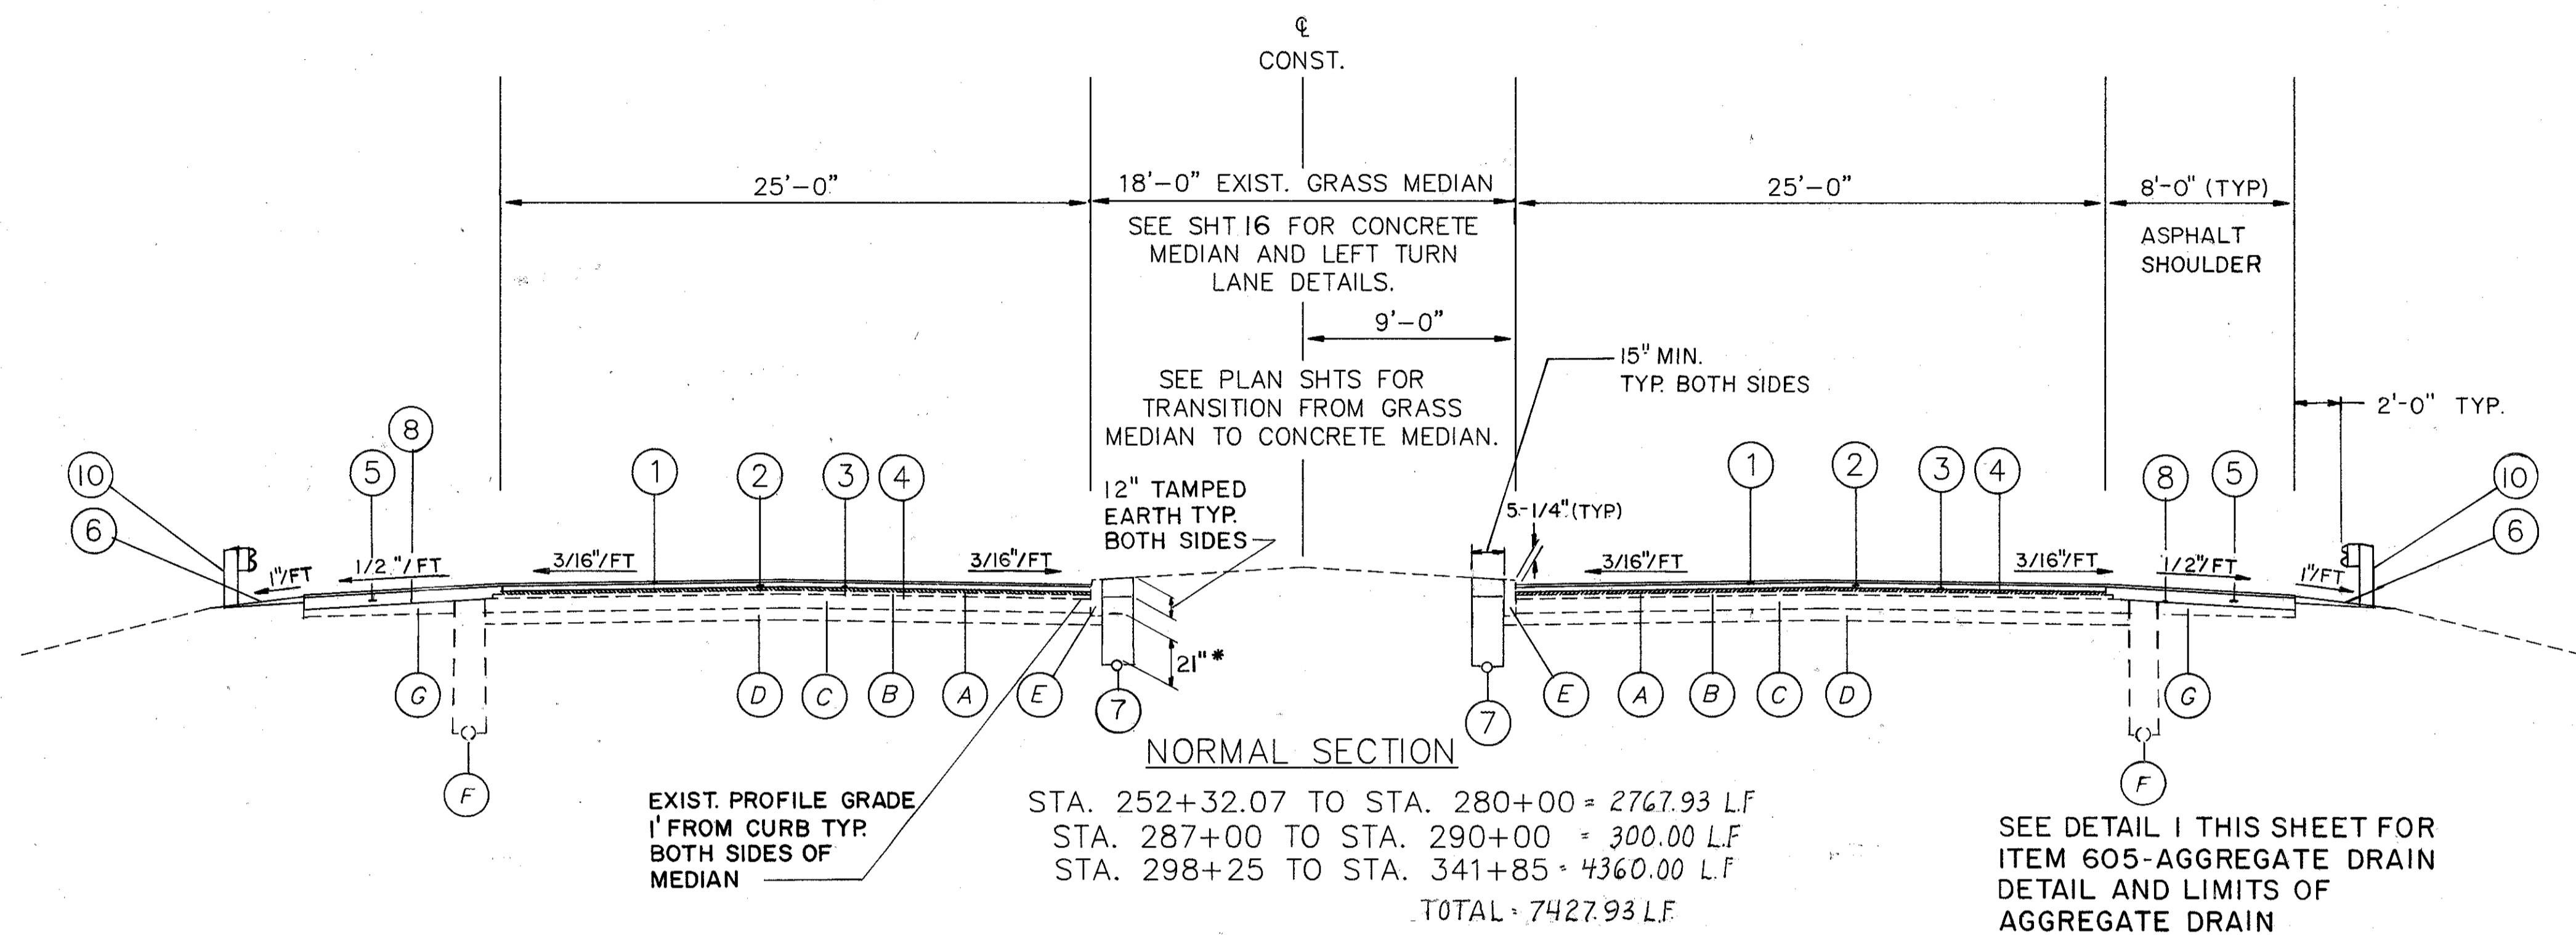

\* SEE PLAN SHEETS FOR FLOW LINE ELEVATIONS