

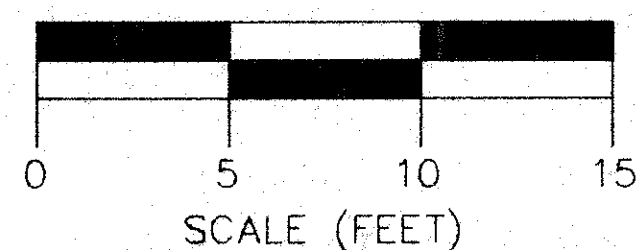
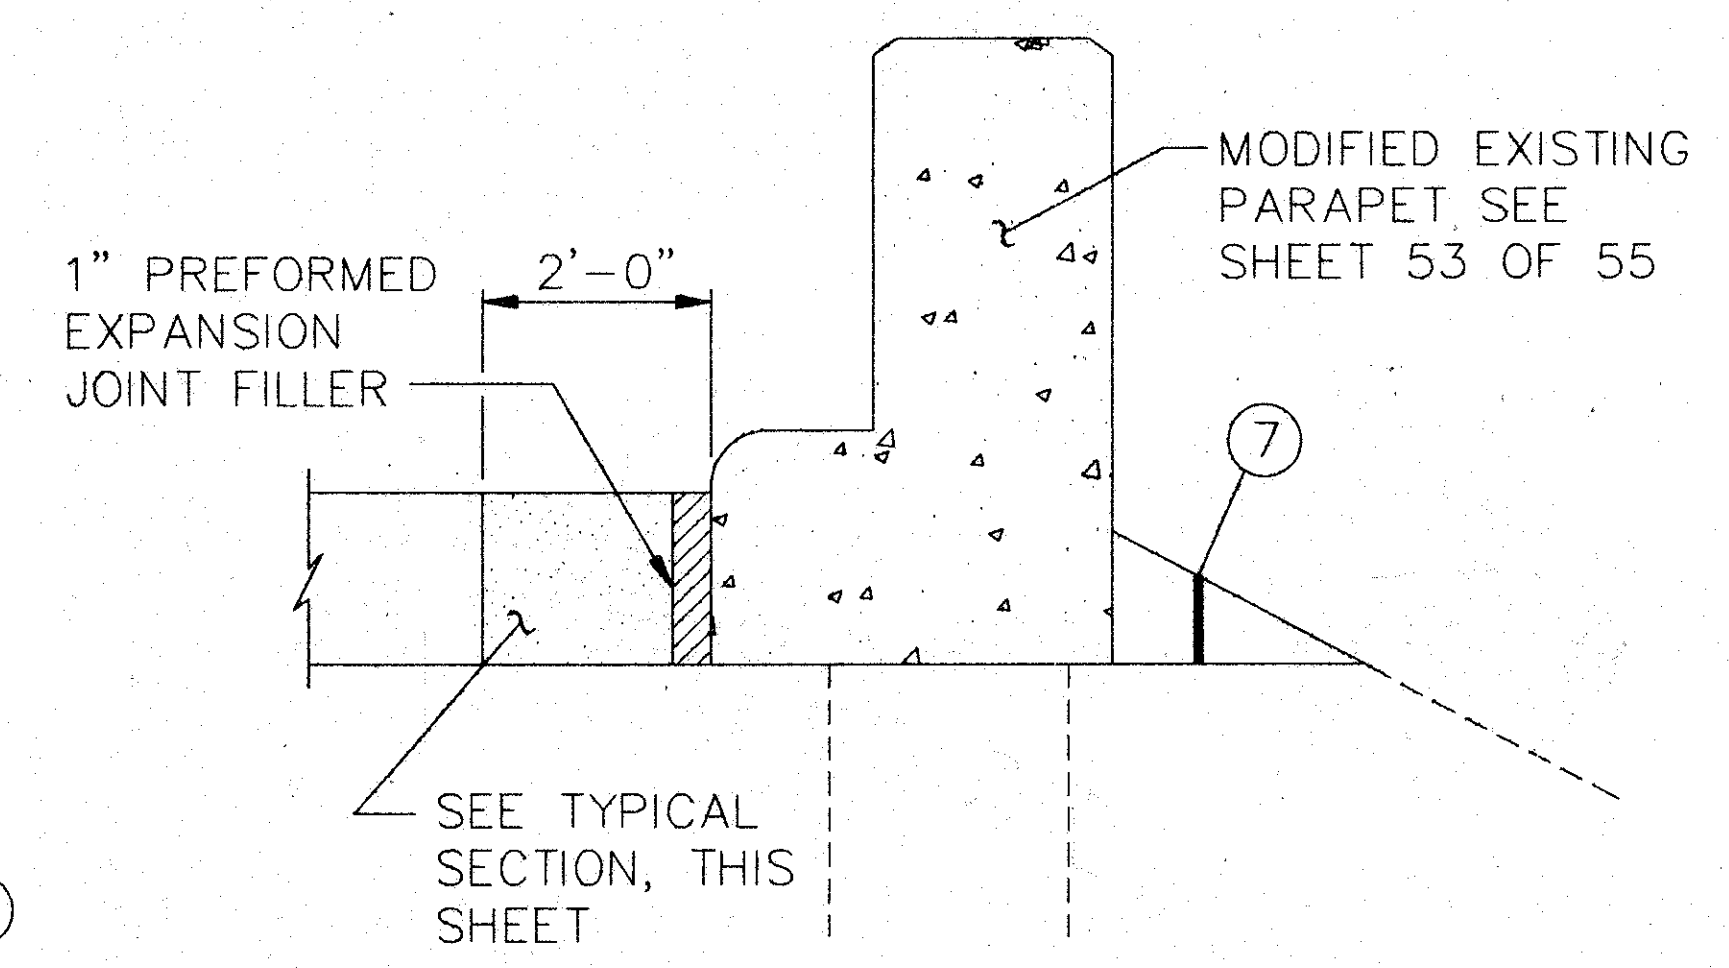


TYPICAL SECTIONS
TYPE 404

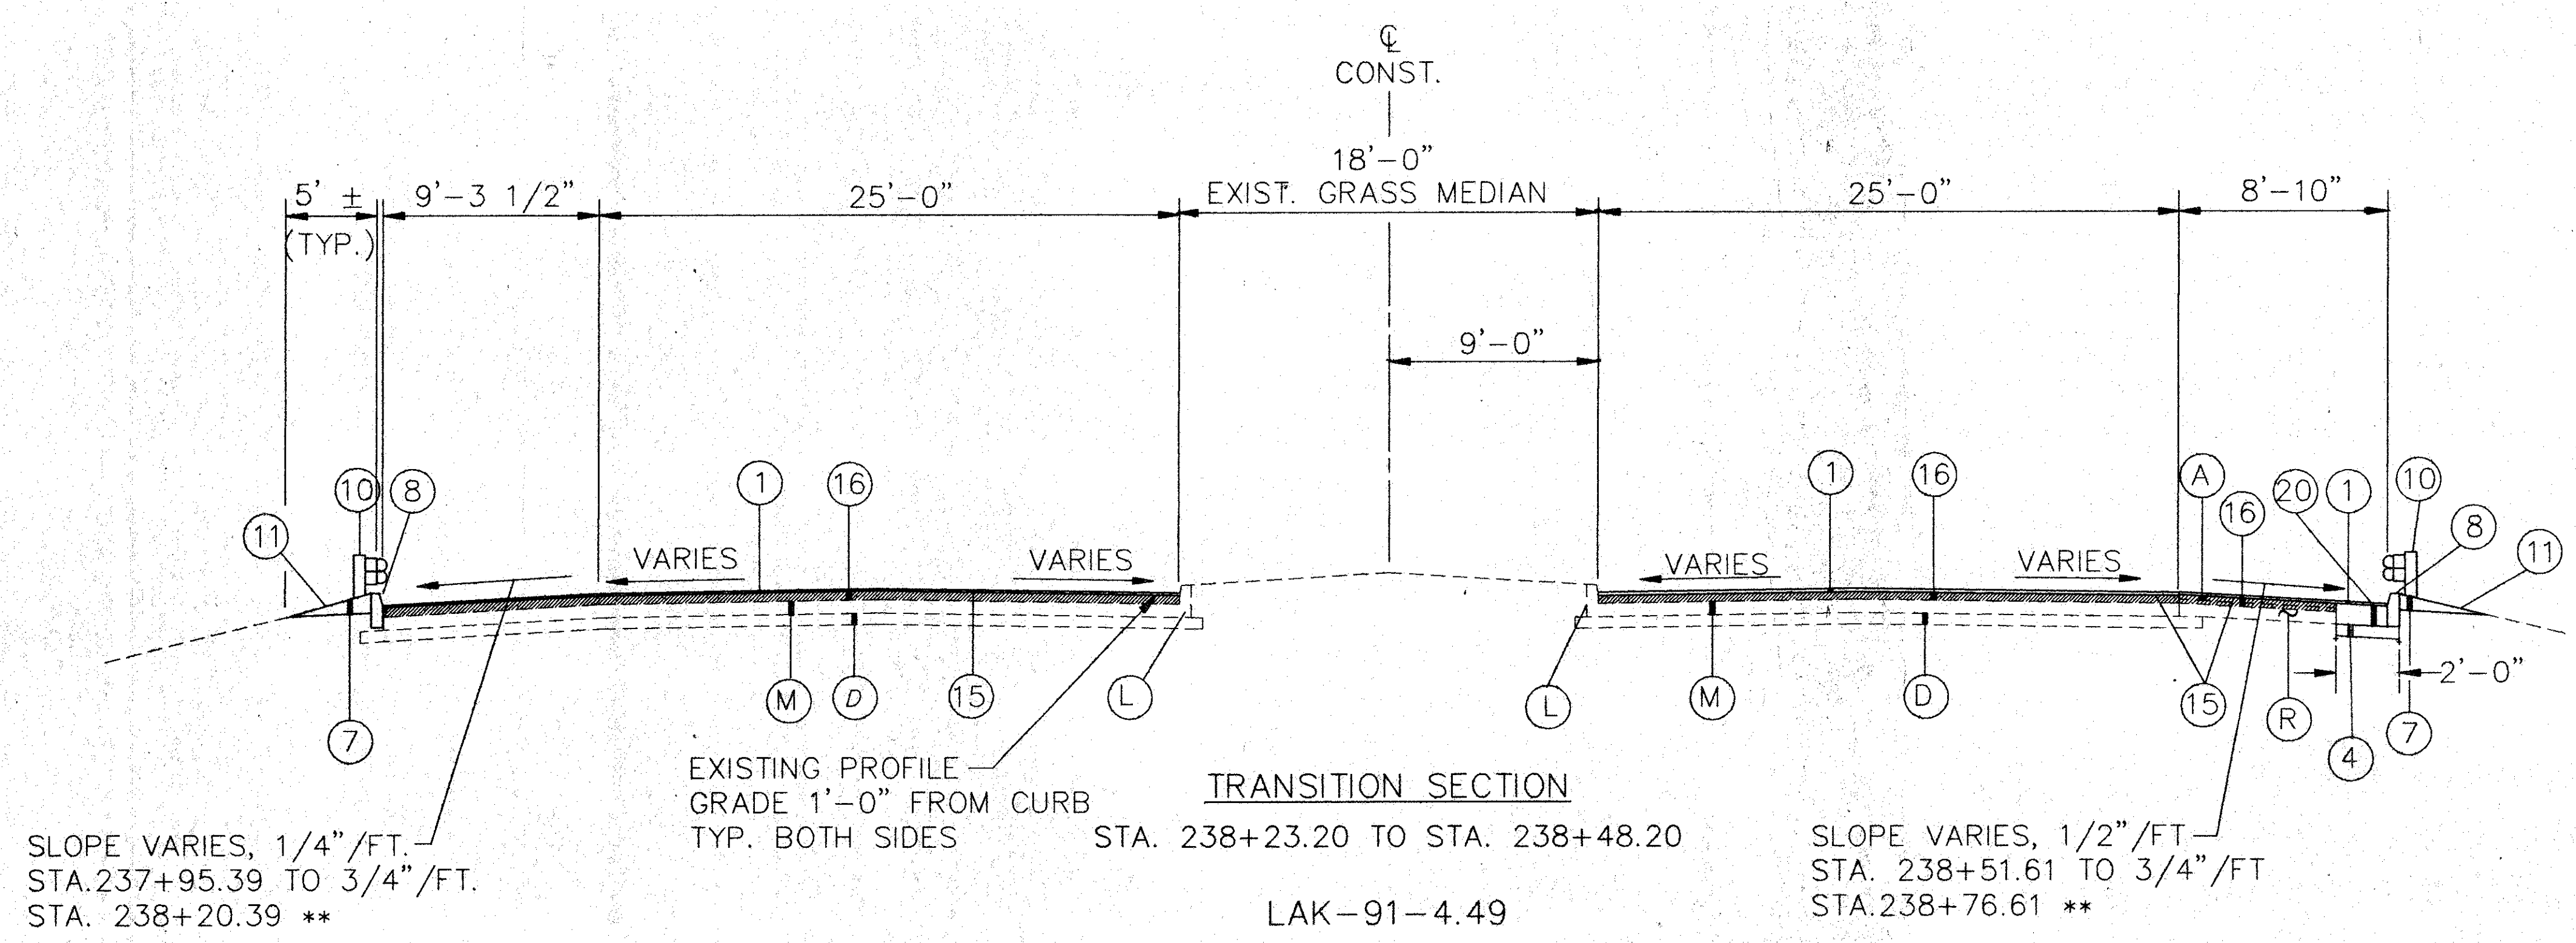

LEGEND

- ① ITEM 404 - 1 1/2" ASPHALT CONCRETE, AC-20
 - ④ ITEM 310 - 6" SUBBASE, TYPE 1, GRADING A, AS PER PLAN
 - ⑦ ITEM 203 - EMBANKMENT
 - ⑧ ITEM 609 - CURB, TYPE 6, AS PER PLAN
 - ⑩ ITEM 606 - GUARDRAIL, TYPE 5 *
 - ⑪ ITEM 659 - SEEDING AND MULCHING
 - ⑮ ITEM 407 - TACK COAT
 - ⑯ ITEM 202 - WEARING COURSE REMOVED (1 1/2" DEPTH)
 - ⑳ ITEM 301 - 9" BITUMINOUS AGGREGATE BASE, AC-20
-
- (A) EXISTING ASPHALT CONCRETE SURFACE COURSE
 - (C) EXISTING BITUMINOUS AGGREGATE BASE
 - (D) EXISTING SUBBASE
 - (G) EXISTING AGGREGATE BASE
 - (L) EXISTING CONCRETE CURB, TYPE 2A
 - (M) EXISTING CONCRETE APPROACH SLAB
 - (Q) EXISTING COMPACTED AGGREGATE
 - (R) EXISTING ASPHALT SHOULDER

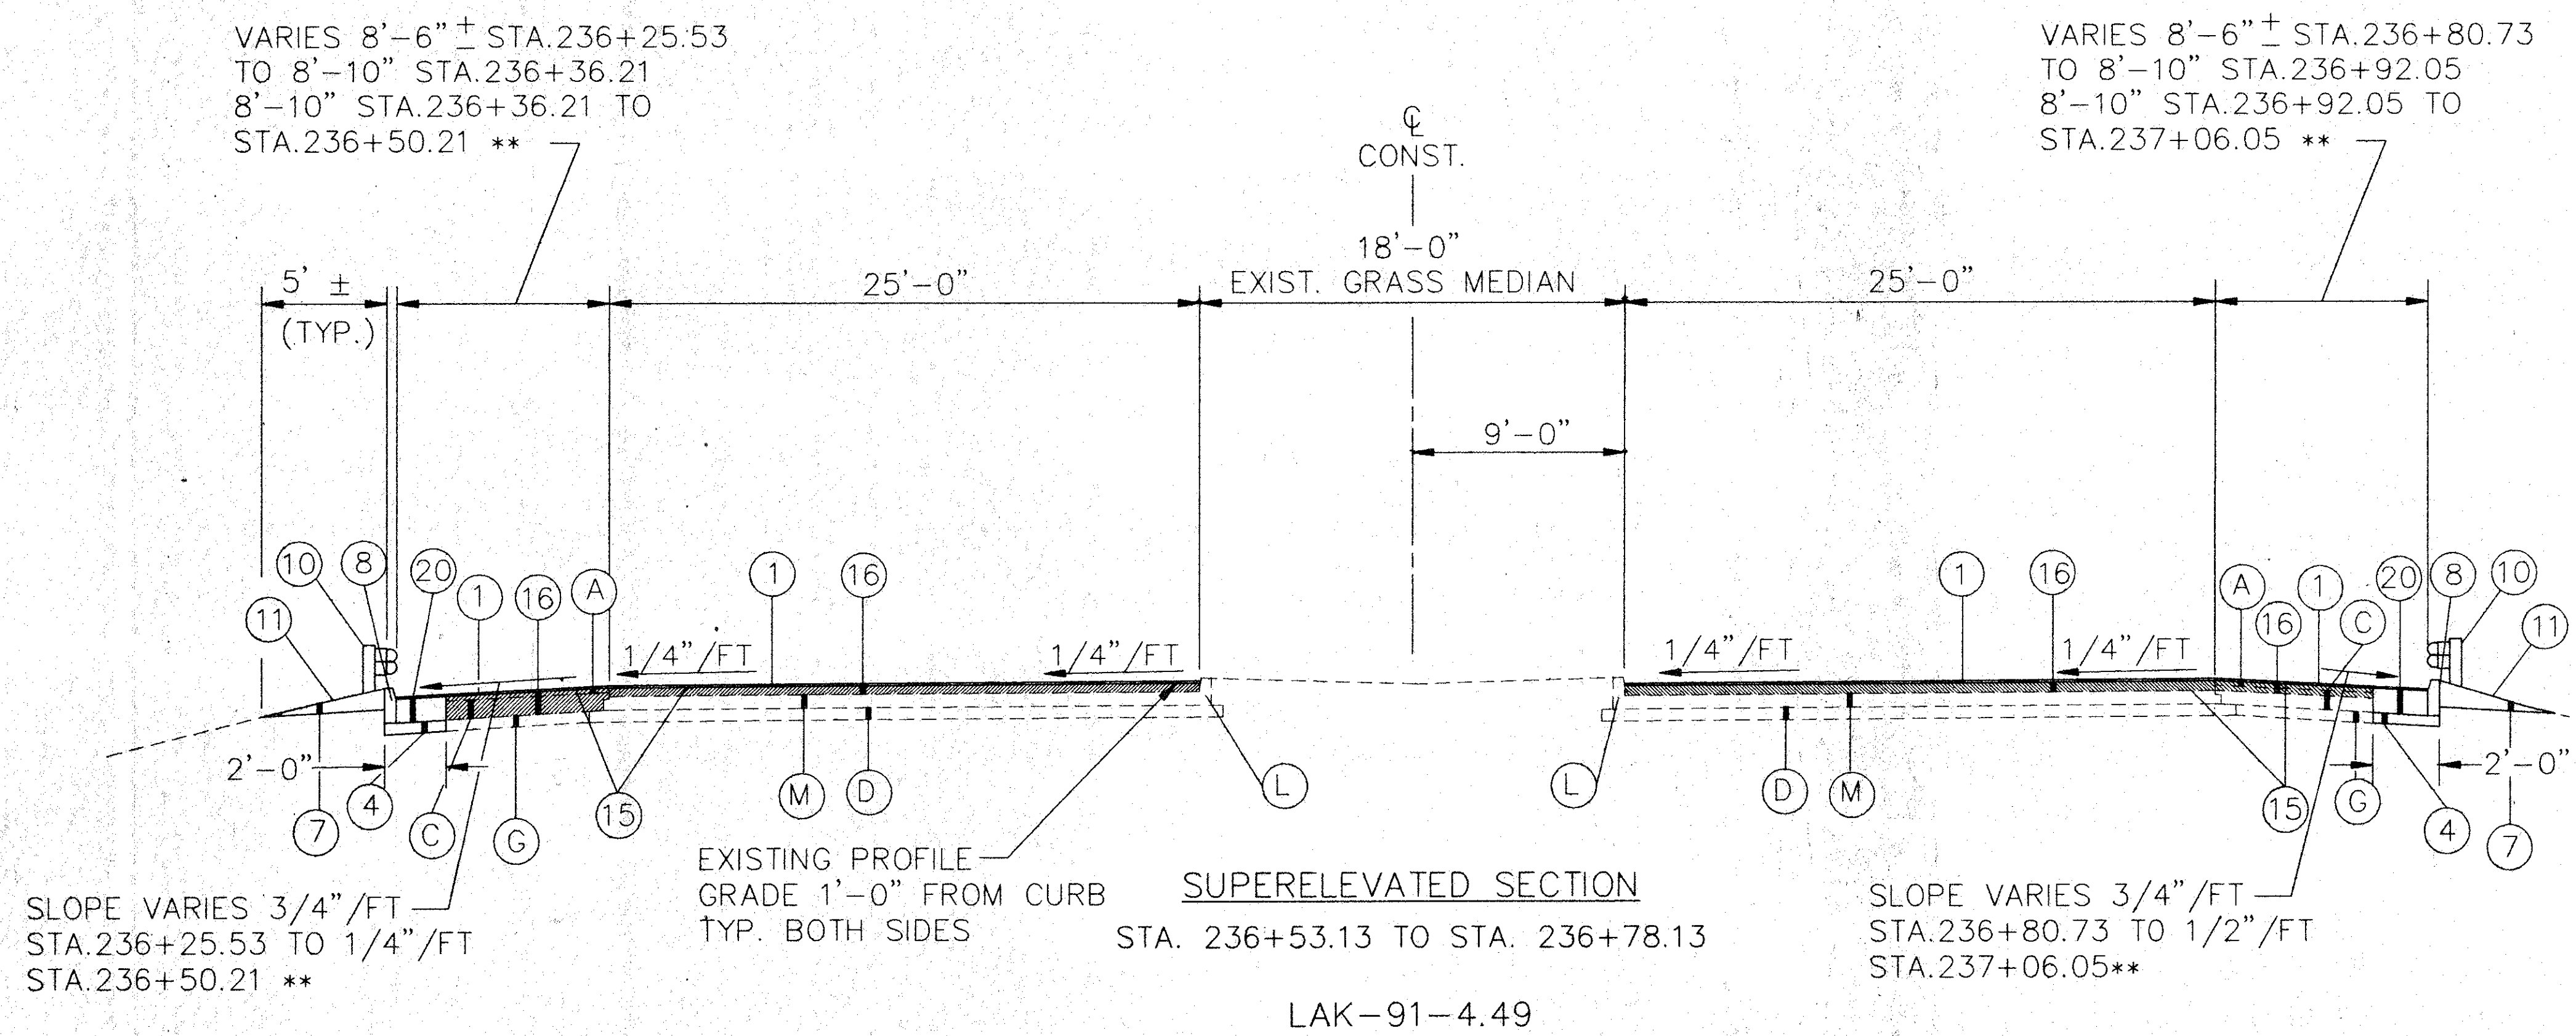

SCALE: NONE

* SEE SHEET 25 AND 26 FOR PROPOSED GUARDRAIL LOCATIONS.

**STATIONING AT OUTSIDE EDGE OF SHOULDER