


SECTION A-A
TYP. EMBANKMENT & ABUTMENT
DRAINAGE REPAIR DETAIL
(See General Notes Sheet 3/24
For Repair Procedures)

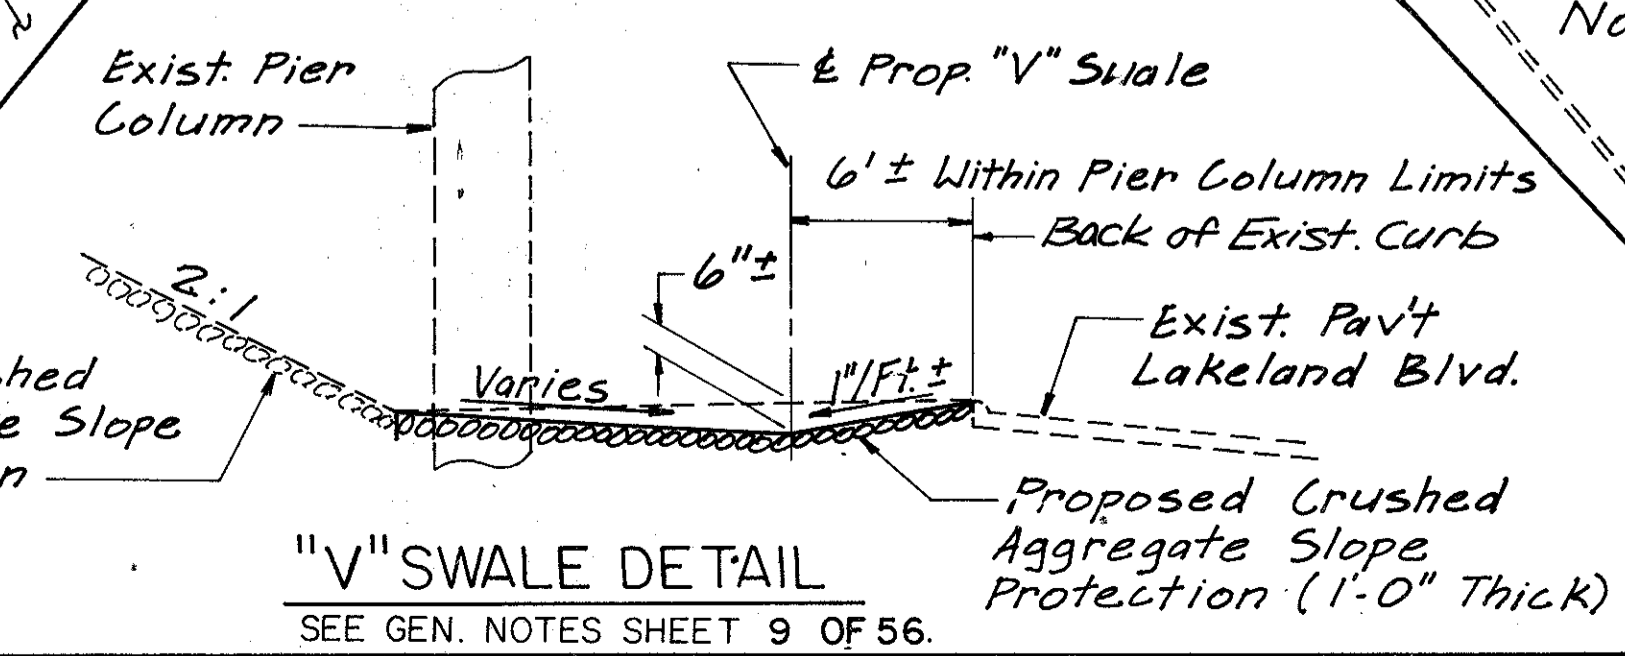

- Existing Beam &, Reset Abutment Expansion Bearing
- Existing Beam &, No Bearing Work Required

EMBANKMENT QUANTITIES		
PROP. AREA NO.	ITEM 203	ITEM 601
	COMPACTED EMBANKMENT REQUIRED (C.Y.)	CRUSHED AGGREGATE SLOPE PROT., AS PER PLAN REQUIRED (S.Y.)
1	40	60
2	—	35
3	—	15
TOTALS CARRIED TO GENERAL SUMMARY SHT. 22 & 23.		

Exact Location Of Underground Utility To Be Determined By The Proper Authority Prior To The Start Of Construction

No Apparent Concrete Deterioration On Rear And Forward Abutments

Burgess & Niple, Limited **bn** 18/24
Engineers and Architects

EMBANKMENT REPAIRS, ABUTMENT REPAIRS & DETAILS
BRIDGE NO. LAK-91-0449
S.R. 91 OVER LAKELAND BOULEVARD

DESIGNED	DRAWN	TRACED	CHECKED	REVIEWED DATE	REVISED
RJD	JRV		FRB	WAC 4/10/91	