

STATE OF OHIO
DEPARTMENT OF TRANSPORTATION

LAK - 91-5.47
CITY OF EASTLAKE
LAKE COUNTY

FED. RD. REGION	STATE	PROJECT	
5	OHIO	TM-4030 (10)	

1/14

LAK - 91-5.47

CONVENTIONAL SIGNS


- CENTER LINE
- PROPERTY LINE
- EXISTING R/W LINE
- LOT LINE
- CONSTRUCTION LIMIT
- FENCE LINE
- GUARD RAIL (EXISTING)
- GUARD RAIL (PROPOSED)
- SANITARY SEWER - MANHOLE
- STORM SEWER - INLET
- WATER LINE - VALVE - HYDRANT - METER
- TELEPHONE CABLE (UNDERGROUND)
- POWER DUCT (UNDERGROUND)
- SHRUB - HEDGE
- TREE
- TELEPHONE POLE
- POWER POLE - GUY LINE
- TRAFFIC SIGNAL POLE
- STREET LIGHT - YARD LIGHT
- TREES TO BE REMOVED
- TREE STUMP
- COMMERCIAL SIGN
- SEPTIC TANK
- STREET SIGN
- STOP SIGN
- GAS LINE - VALVE

INDEX OF SHEETS

TITLE SHEET	1
SITE PLAN	2
GENERAL NOTES AND ESTIMATED QUANTITIES	3
STRUCTURE DETAILS	4-10
CROSS SECTIONS	11-12
SOIL INVESTIGATION	13-14

LINE DATA

TOTAL LENGTH OF PROJECT	0.00 L.F. or 0.000 MILES
BEGIN WORK STA.	286+54.00
END WORK STA.	289+68.00
TOTAL LENGTH OF WORK	314.00 L.F. or 0.059 MILES

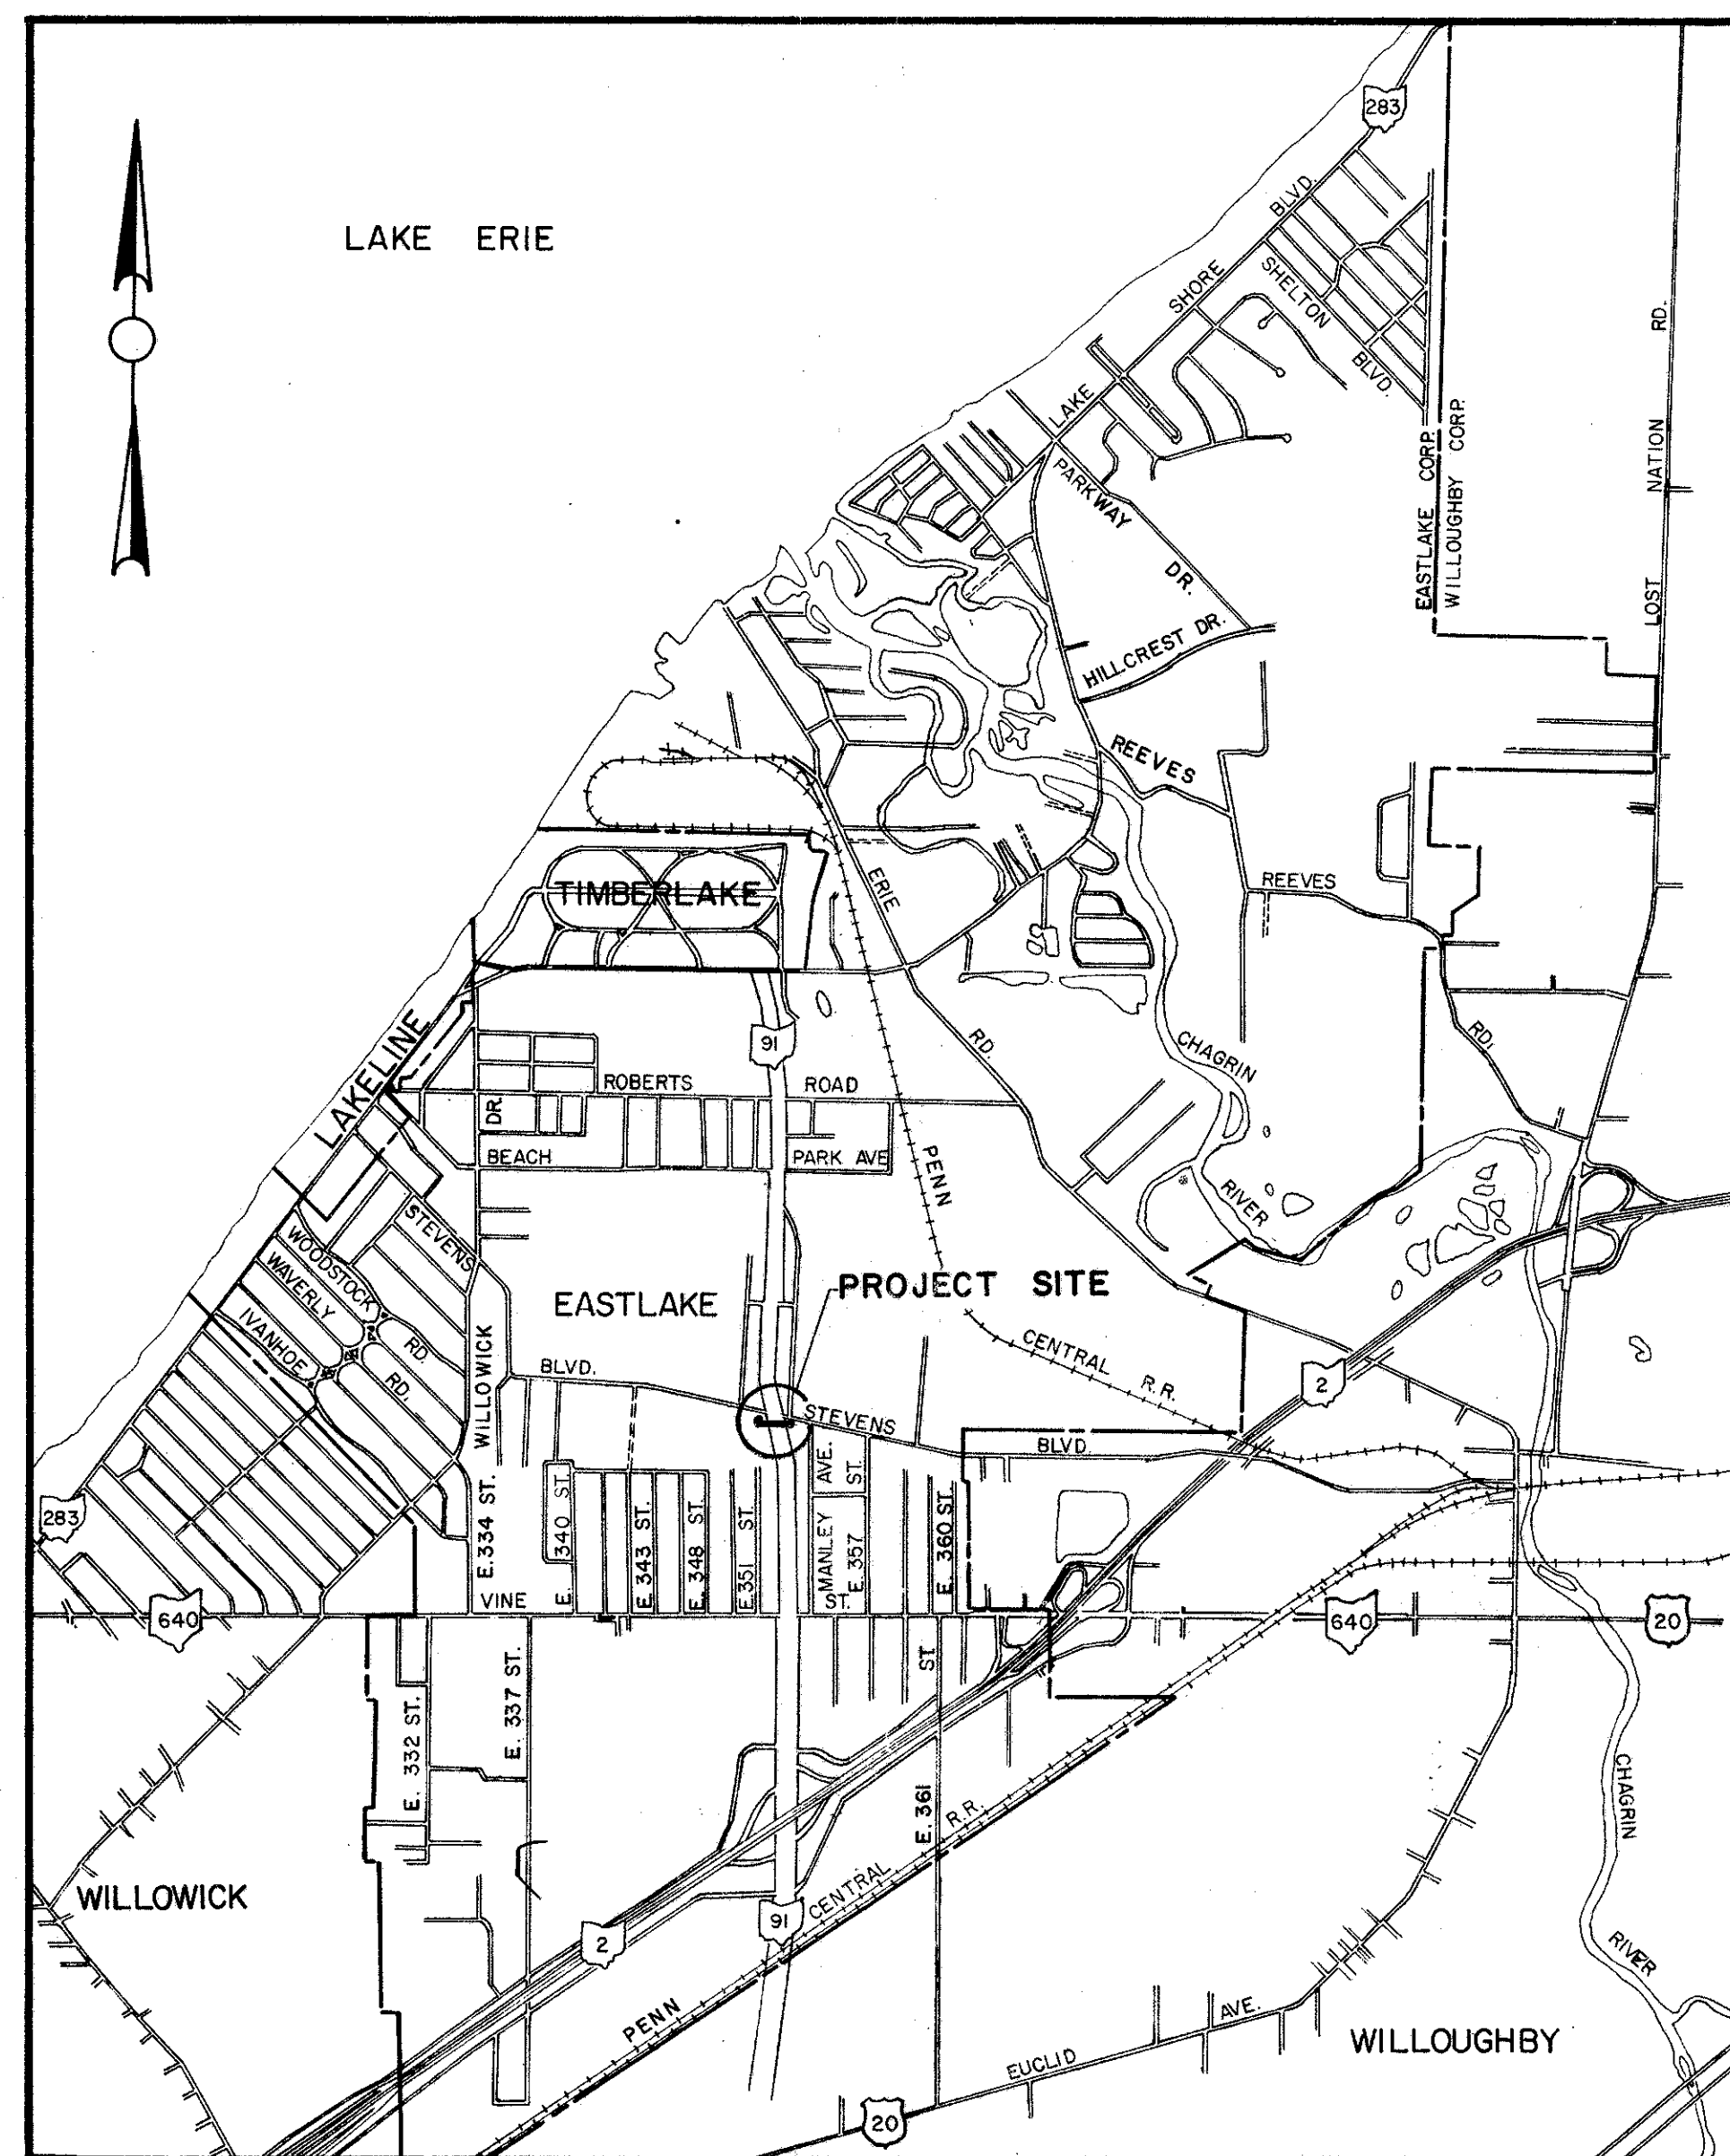


VICINITY MAP
SCALE IN FEET
0 1000 2000 4000

SCALE IN FEET
PLAN 0' 20'

PLANS PREPARED BY
BURGESS & NIPLE LIMITED, CONSULTING ENGINEERS
7541 MENTOR AVENUE, MENTOR, OHIO
FOR THE CITY OF EASTLAKE

Walter C. Roberts

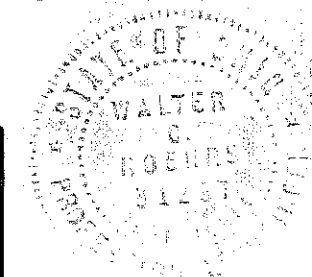

TM - 4030 (10)
1973 SPECIFICATIONS
The Standard Specifications of the State of Ohio, Department of Transportation, including changes and supplemental specifications listed in the proposal, shall govern this improvement.

The Right-of-Way for this improvement will be provided by the County of Lake.

I hereby approve these plans and declare that the making of this improvement will not require the closing to traffic of the highway and that provisions for the maintenance and safety of traffic will be as set forth on the plans and estimates.

We, the Commissioners of Lake County, in formal session hereby approve these plans and certify that the necessary right-of-way is available. We agree to maintain the project in a manner satisfactory to the Director of Transportation, State of Ohio, or his duly authorized representatives and will make ample provision each year for such maintenance.

Done under authority of Sections 5535.01 and 5555.02 et seq. of the Revised Code of Ohio.

- APPROVED DATE 2/19/73 *Robert E. Martin*
- APPROVED DATE 3/21/73 *John F. Platz*
- APPROVED DATE 3-27-73 *William F. Schmitt*
SERVICE DIRECTOR, CITY OF EASTLAKE
- APPROVED DATE 3-29-73 *Thomas P. Hill*
MAYOR, CITY OF EASTLAKE
LAKE COUNTY ENGINEER
- APPROVED DATE 4-2-73 *Joseph F. Powell PE*
DISTRICT DEPUTY DIRECTOR OF TRANSPORTATION
- APPROVED DATE 4/25/73 *Robert B. Smith*
ENGINEER, BUREAU OF BRIDGES
- APPROVED DATE 4-27-73 *John J. Schaefer*
ENGINEER, BUREAU OF ROADWAY DESIGN
- APPROVED DATE 4-27-73 *William E. Shell*
ASSISTANT DEPUTY DIRECTOR FOR REAL ESTATE
- APPROVED DATE 4/27/73 *William Brunkley*
ASSISTANT DEPUTY DIRECTOR FOR HIGHWAY DESIGN
- APPROVED DATE 4-27-73 *William W. Baber*
ASSISTANT DEPUTY DIRECTOR FOR PROGRAM DEVELOPMENT
- APPROVED DATE 4-27-73 *R. A. Washburn*
CHIEF ENGINEER, DIVISION OF HIGHWAYS
- APPROVED DATE 4-27-73 *William S. McNamee*
DEPUTY DIRECTOR, DIVISION OF HIGHWAYS
- APPROVED DATE 4/27/73 *Philip J. Conley*
ASSISTANT DIRECTOR, DEPARTMENT OF TRANSPORTATION
DIRECTOR, DEPARTMENT OF TRANSPORTATION

000849

DEPARTMENT OF TRANSPORTATION
FEDERAL HIGHWAY ADMINISTRATION

APPROVED _____
DIVISION ENGINEER DATE

STANDARD CONSTRUCTION DRAWINGS				SUPPLEMENTAL SPECIFICATIONS	
FACI-1	4-20-71	MC-3	6-20-69	808	1-1-71
FACI-2	4-20-71			927	1-1-71
F-1	6-1-72				
GR-2B	11-9-71				
GR-4	11-9-71				

File No.	LAKE COUNTY LAK-91-5.47
Date of Letting	
Contract No.	