

SITE PLAN

CONCORD TOWNSHIP, LAKE COUNTY, OHIO

PORT ALTHA 1 TRACT 30.000

123.04 LOTS 10, 11, 12, 100

NO.	DATE	BY
1	6-5-95	GE

NO.	DATE	BY
1	6-5-95	GE

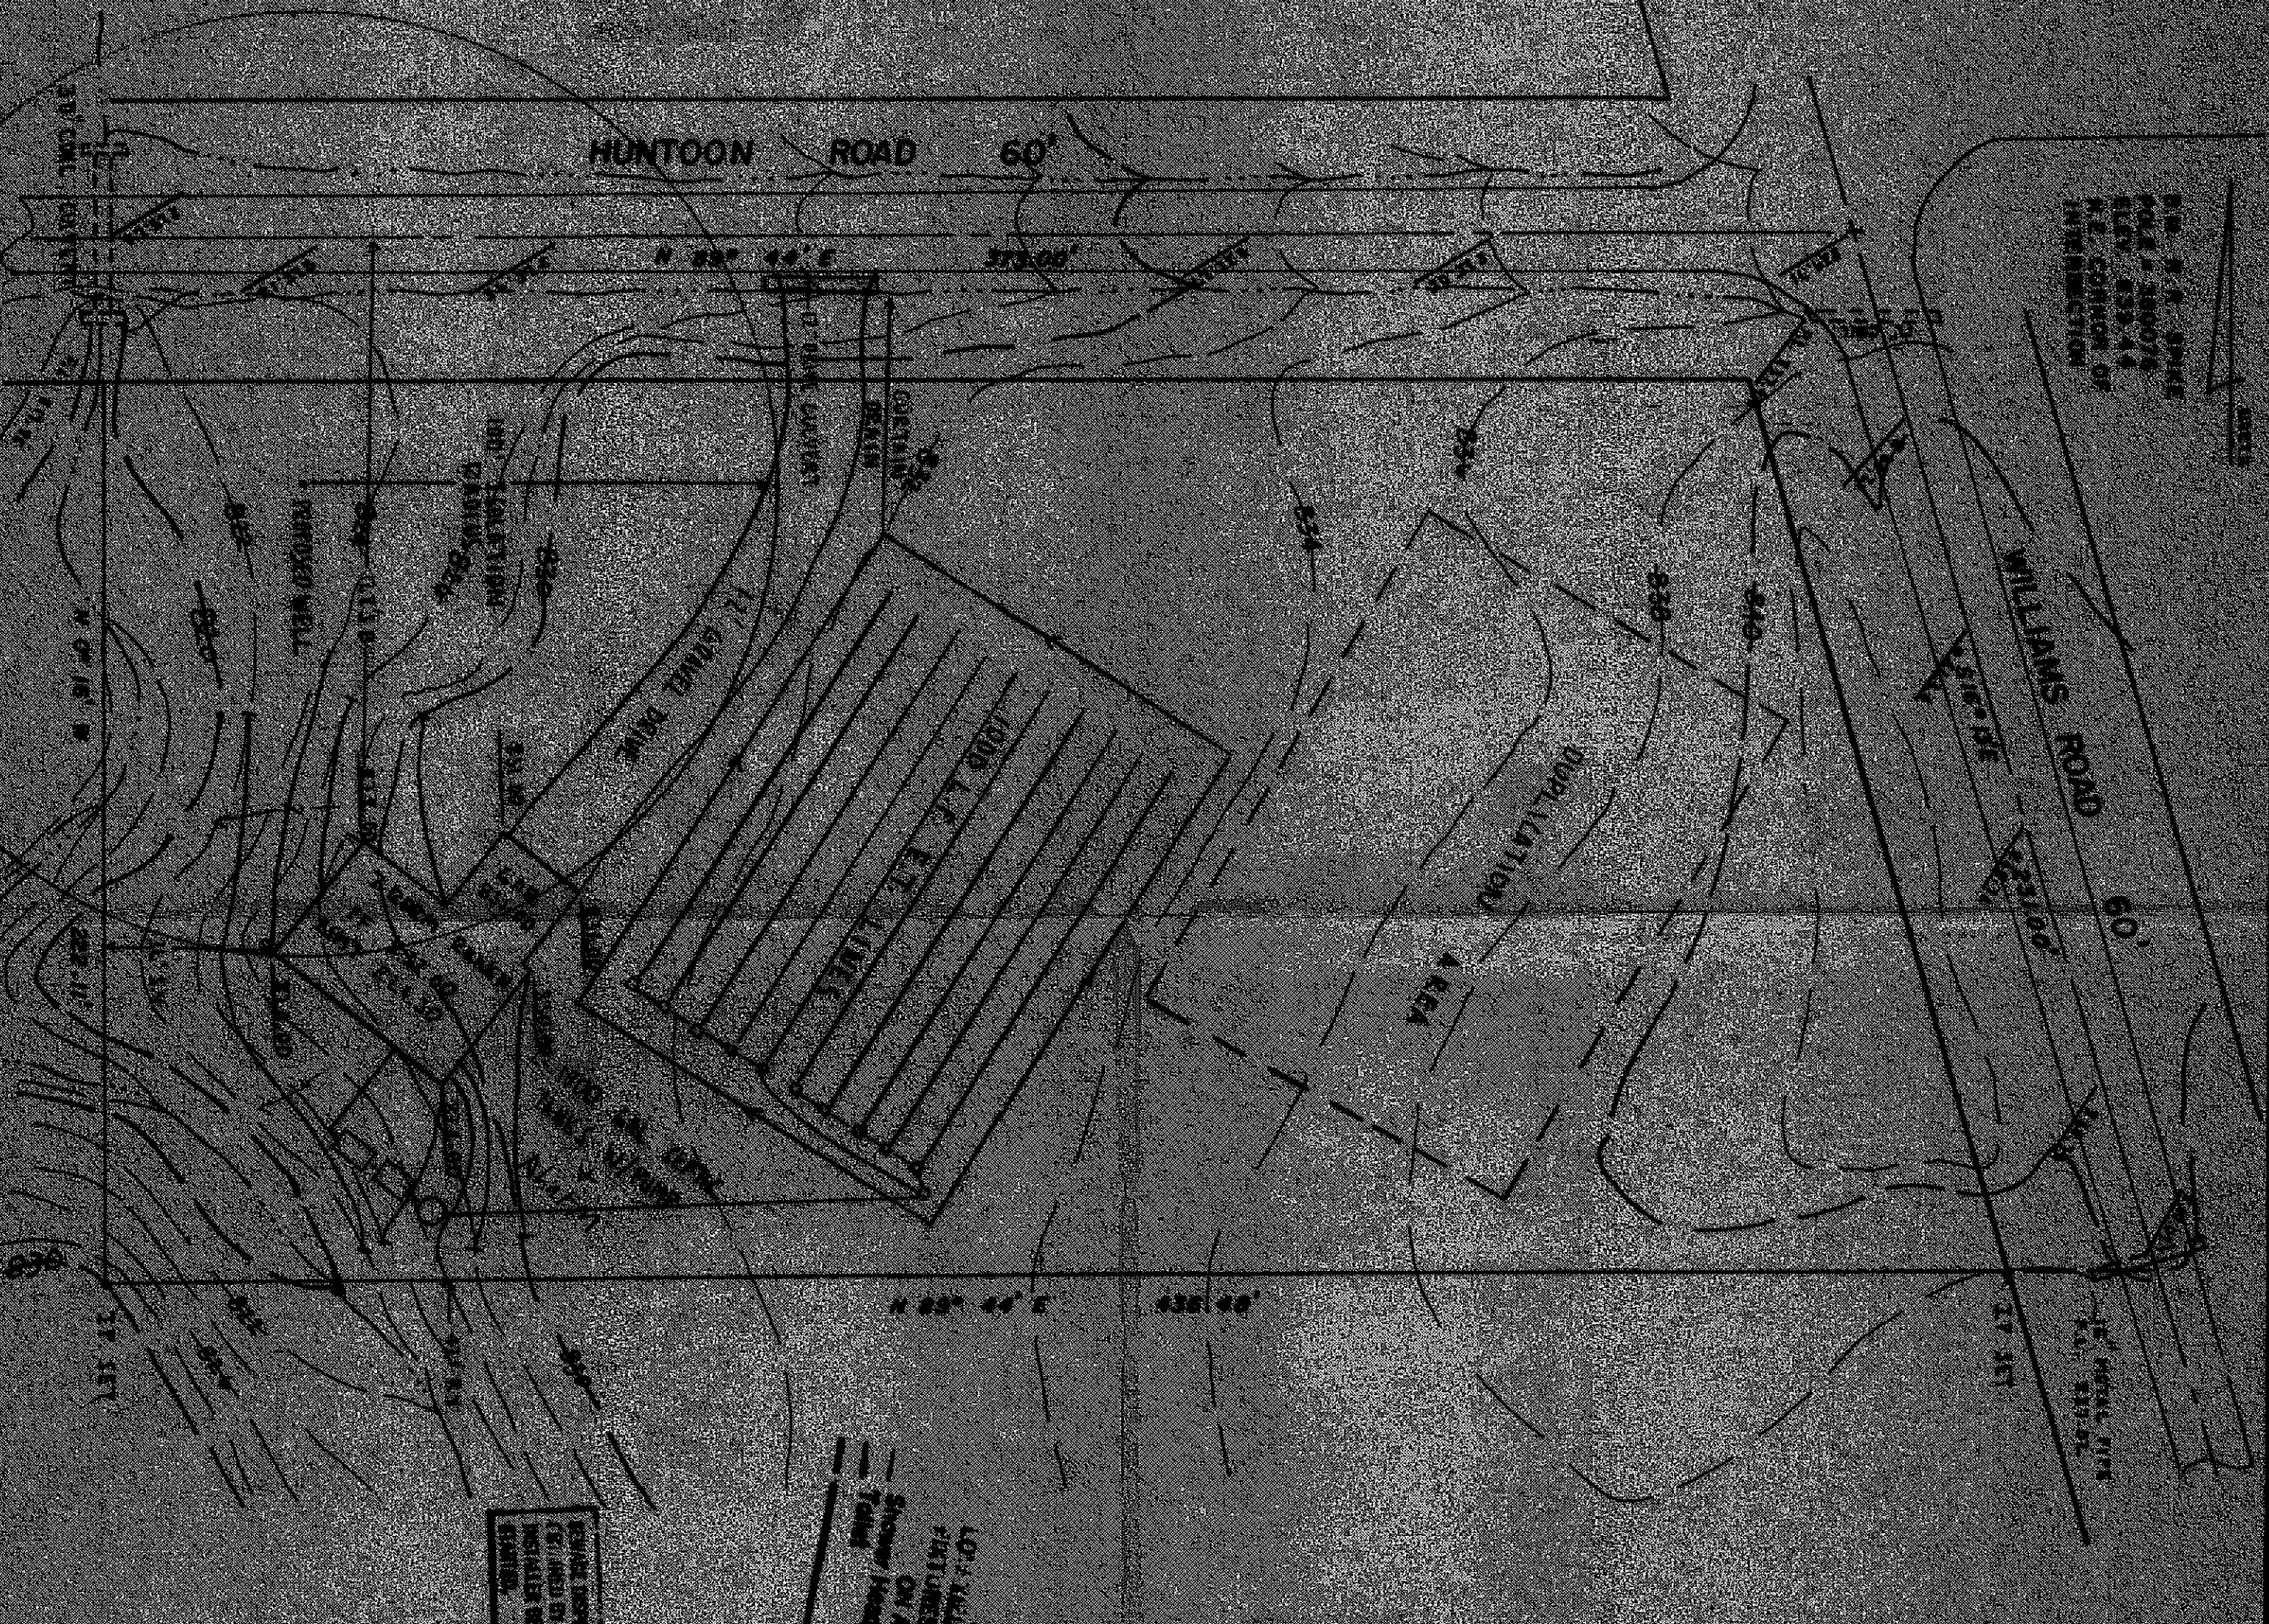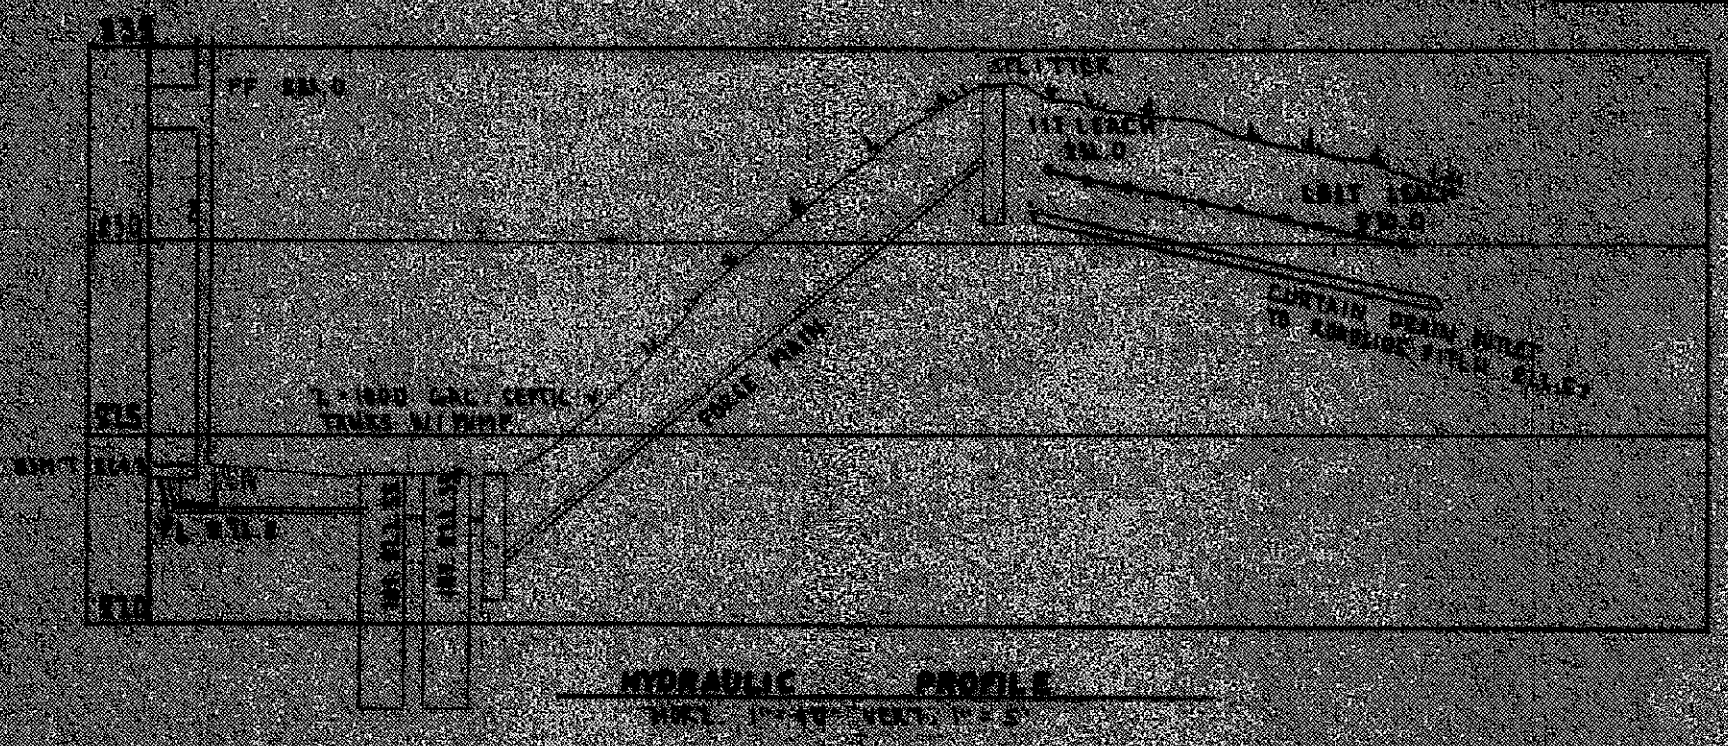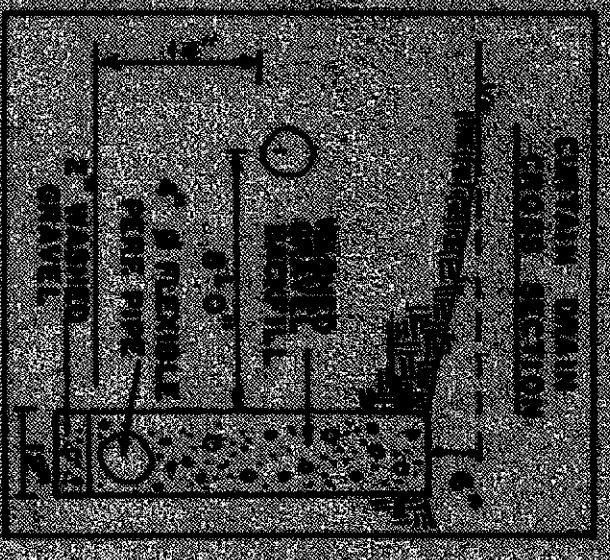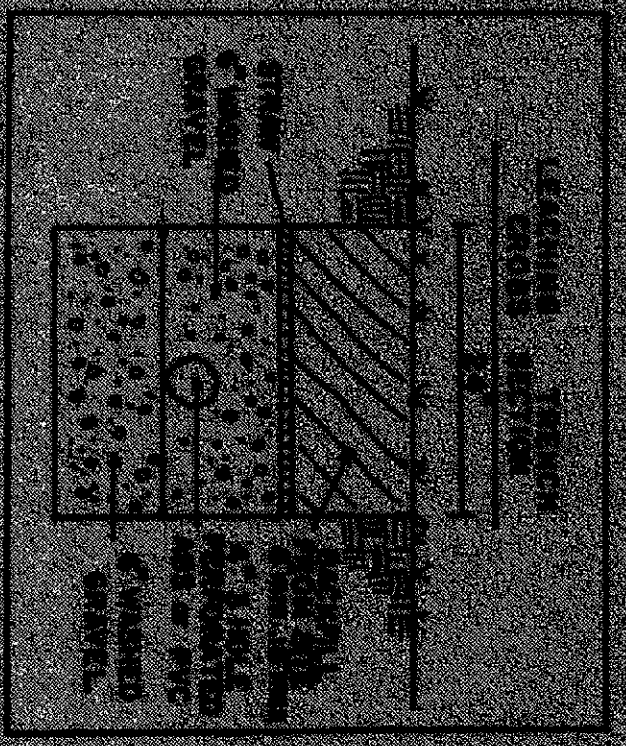

DESIGN CERTIFICATION

THE PLAN WAS PREPARED BY ME, AND IS CORRECT

NAME: *George E. Hodge* EXPIRATION DATE: 6-5-95

DATE: 6-5-95

ISSUED: 6-5-95

ZONING PERMIT #0695

SUBJECT TO APPROVAL BY:

Lake County Sanitary Eng. ☒

Lake County Eng. Dept. ☒

Lake County Planning Comm. ☒

Lake County Bldg. Dept. ☒

DATE: 6-13-95

BY: *George E. Hodge*