

SITE PLAN

CONCORD TWP., LAKE COUNTY, OHIO

for: SANDRA EHEA 442-3411

CLIENT: CATHY CHAMBERS HILLS CWP, MAYFIELD HTS, OH
ADDRESS: 44124

HAUTHECKE WOODS SUB.
SUBDIVISION 15-40 NAME
29 VOL. 15-40
SUBLOT NO. 29 CLEVELAND AVE
STREET

LEGEND

SANITARY MANHOLE
STORM MANHOLE
INLET OR CATCH BASIN
HYDRANT
EXISTING CONTOURS
PROPOSED CONTOURS
EXIST. ELEV. 1000
PROP. ELEV. 1000

REMARKS

ALL BOUNDARY DATA SHOWN WAS OBTAINED FROM IDEEDS, RECORDED
SUBDIVISION PLAT OR OTHER PUBLIC RECORDS
LOCATIONS AS SHOWN OF ADJACENT WELLS AND SEPTIC TANKS OBTAINED FROM
LAKE COUNTY HEALTH DEPARTMENT

DESIGN CERTIFICATION

THIS PLAT WAS PREPARED BY ME, AND IS CORRECT
TO THE BEST OF MY KNOWLEDGE AND BELIEF

NAME: HARRY S. JONES, JR.
SUPERVISOR OF REGISTRATION NO. 8-6343

CHECK LIST

NO. OF BEDROOMS
DIMENSIONS
TE TO NEAREST STREET
SUBLOT NO. PARCEL NO.
STORM SEWER SIZE, LOC. DEPTH
STORM SEWER SIZE, GR. LOC.
BLOOD TYPE, GRADES
APPROX. TYPE WIDTH THICKNESS
SIDEWALK TYPE WIDTH THICKNESS
CULVERT TYPE DIA. LENGTH
ROCK OUTCROPPINGS

PLAN PREPARED BY:

BABCOCK • JONES & ASSOCIATES, INC.
PAINESVILLE, OHIO

NO.	DATE	BY
1	10-24-92	HB
2		
3		
4		
5		

"AS BUILT" CERTIFICATION

I, HEREBY CERTIFY THAT THE CIRCLED GRADES ARE EXISTING
FINISH GRADES CHECKED IN THE FIELD ON 19
AND ARE CORRECT TO THE BEST OF MY KNOWLEDGE AND BELIEF.

REGISTERED SURVEYOR REG. NO.

ZONING PERMIT TEMP. BENCHMARK: TOP OF MANHOLE BOX 9/2/93
#0193-7367 ELEV. = 100.00

ISSUED 1-19-93

SUBJECT TO APPROVAL BY:





Lake County Sanitary Eng. ☐
Lake County Eng. Dept. ☒
Lake County Planning Comm. ☐
Lake County Bldg. Dept. ☒

APPROVED

S. J. LESSMAN
LAND SURVEYING & PLANNING


"I, the undersigned hereby certify that
this topography indicated by 6", 1" or 2"
contours, and elevations shown hereon
represent an actual field survey made by
me on the 23rd day of Dec., 1992
and that the elevations were taken at
appropriate intervals and that as of that
date they existed as indicated hereon."

Name: S. J. LESSMAN
Reg. No. 6343

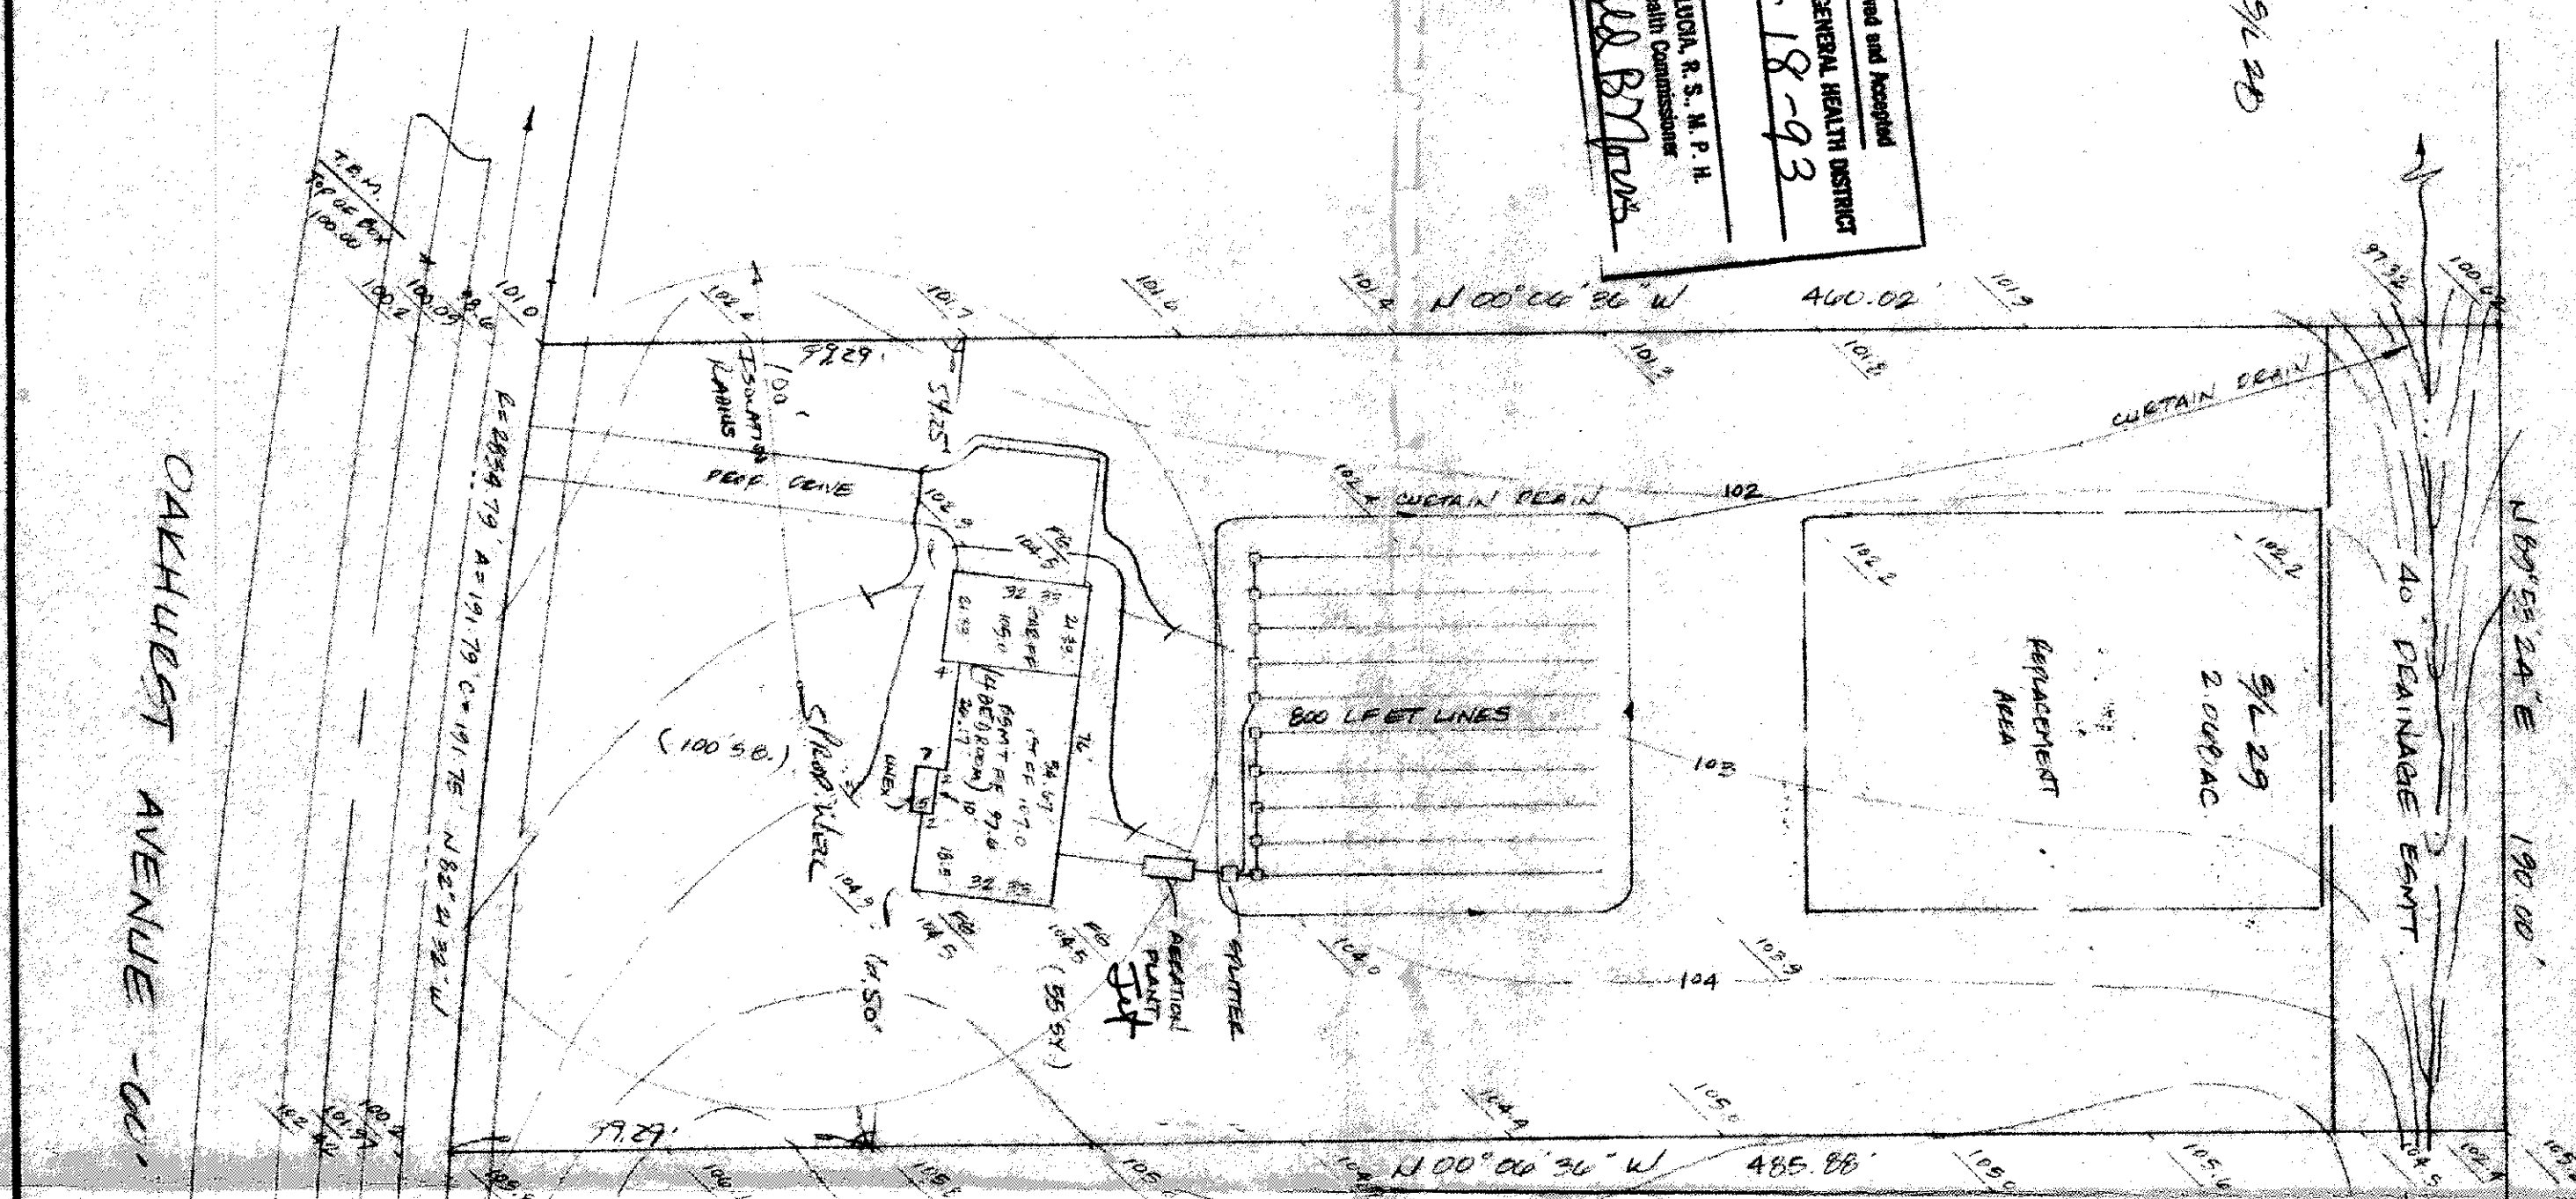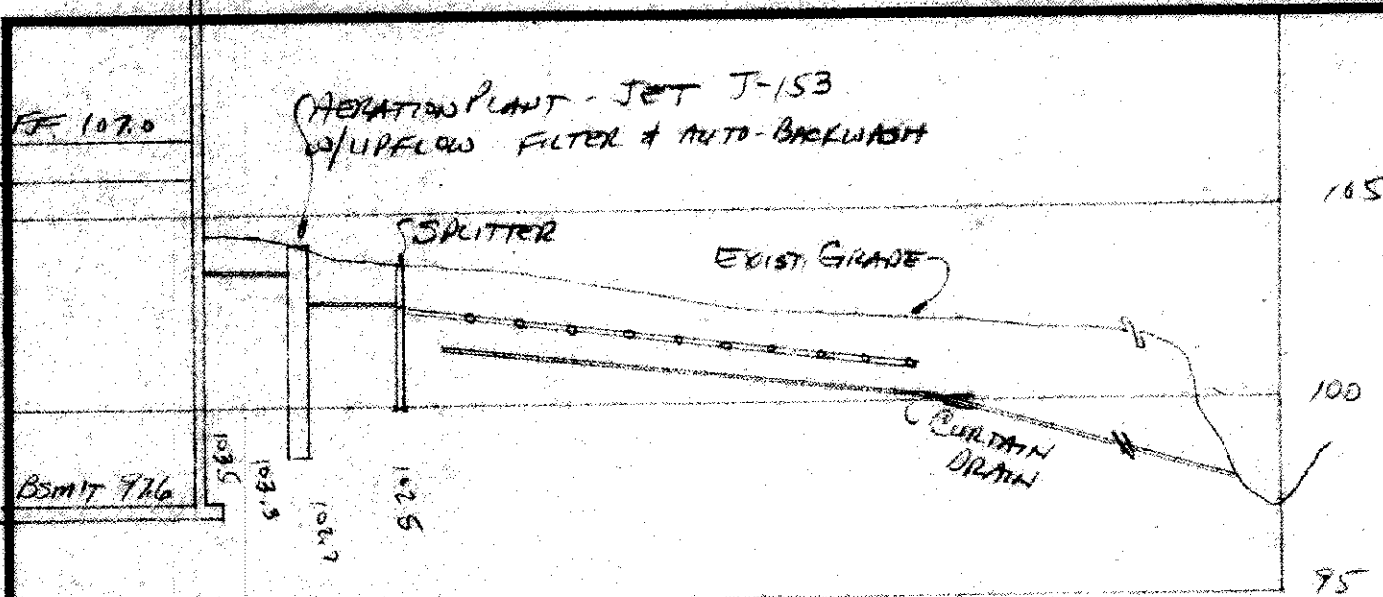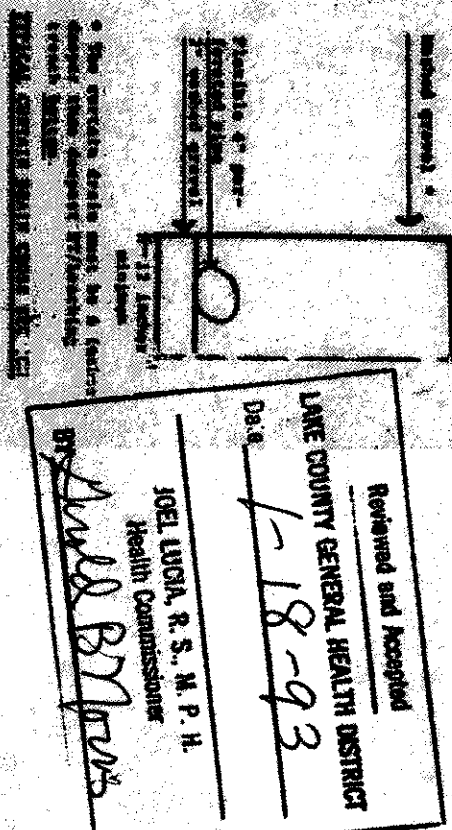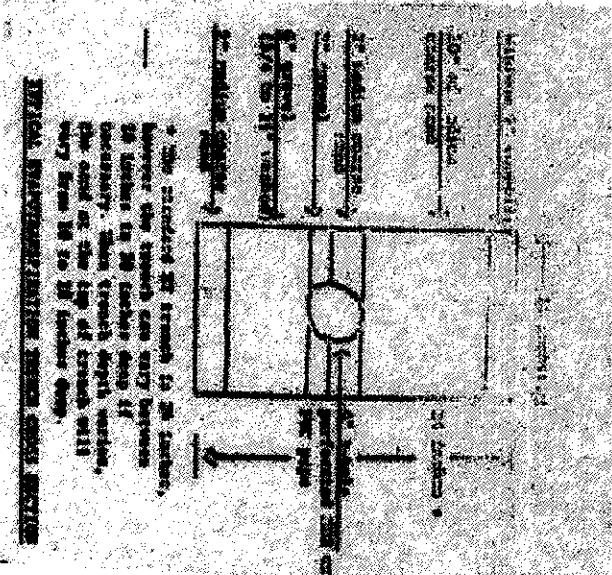

1. No. for design to finished grade
2. Separate tank manhole covers
3. Splitter box cover
4. Distribution box cover
5. No footer drains or downspouts to be discharged into septic tanks
6. All waste water to be discharged into septic tanks

SEPTIC TANK PERMIT MUST BE OBTAINED BY A LAKE COUNTY LICENSED INSTALLER BEFORE INSTALLATION IS COMPLETED.

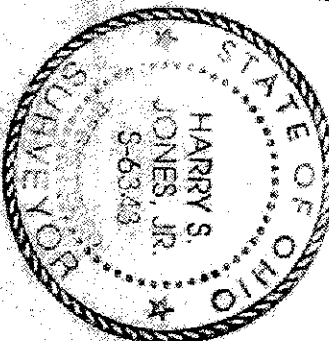

LOW YIELD WATER
FIXTURES REQUIRED
ON ALL:
Shower Head
Toilet

SEPTIC TANK PERMIT MUST BE OBTAINED BY A LAKE COUNTY LICENSED INSTALLER BEFORE INSTALLATION IS COMPLETED.

CAHQUEST AVENUE - CC