

LEGEND: EXISTING CONTOUR
PROPOSED CONTOUR



- IRON PIN OR PIPE FOUND OR SET
- EXISTING ELEVATION
- PROPOSED ELEVATION
- PROPOSED FLOW
- T.B.M. ELEVATION 590.11
- TOP OF HYDRANT AT SUBLOT 45
- FINISH FLOOR 591.13 BSMT. FLOOR SLAB
- TOP FOOTER NA GARAGE FLOOR 590.46
- SAN. CONN. 585+- STM. CONN. NA
- AS BUILT FINISH FLOOR _____
- AS BUILT GARAGE FLOOR _____
- AS BUILT BASEMENT FLOOR _____

PLOT PLAN FOR SUBLOT 47 AND PART OF 46

PERMANENT PARCEL No. 01B 102A 00 058 0
01B 102A 00 059 0
STREET ADDRESS 7100 WHITESANDS BLVD.
IN THE MADISON BEACH SUBDIVISION Vol. F
IN THE CITY OF MADISON TWP. LAKE COUNTY, OHIO Pg. 47
PREPARED FOR GEORGE SCHNEIDER AND RUSSELL KINKIAD
DATE 6-16-2004 SCALE 1" = 20'
AS BUILT DATE _____
AS BUILT ELEVATIONS (...)
SIDEWALKS AND APRONS (6" THICK AT DRIVEWAYS) &
PROPOSED SWALES _____
SCHADE SURVEYING COMPANY 951-6454
4043 ERIC ST. WILLOUGHBY, OHIO DISK: KINKIAD.ZAK FB116

NOTE DOWNSPOUTS TO SPLASH BLOCKS,
DIRECTED AWAY FROM HOUSE.

Job No. 04-1593

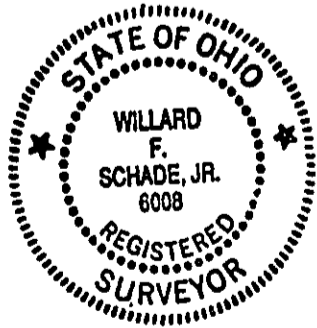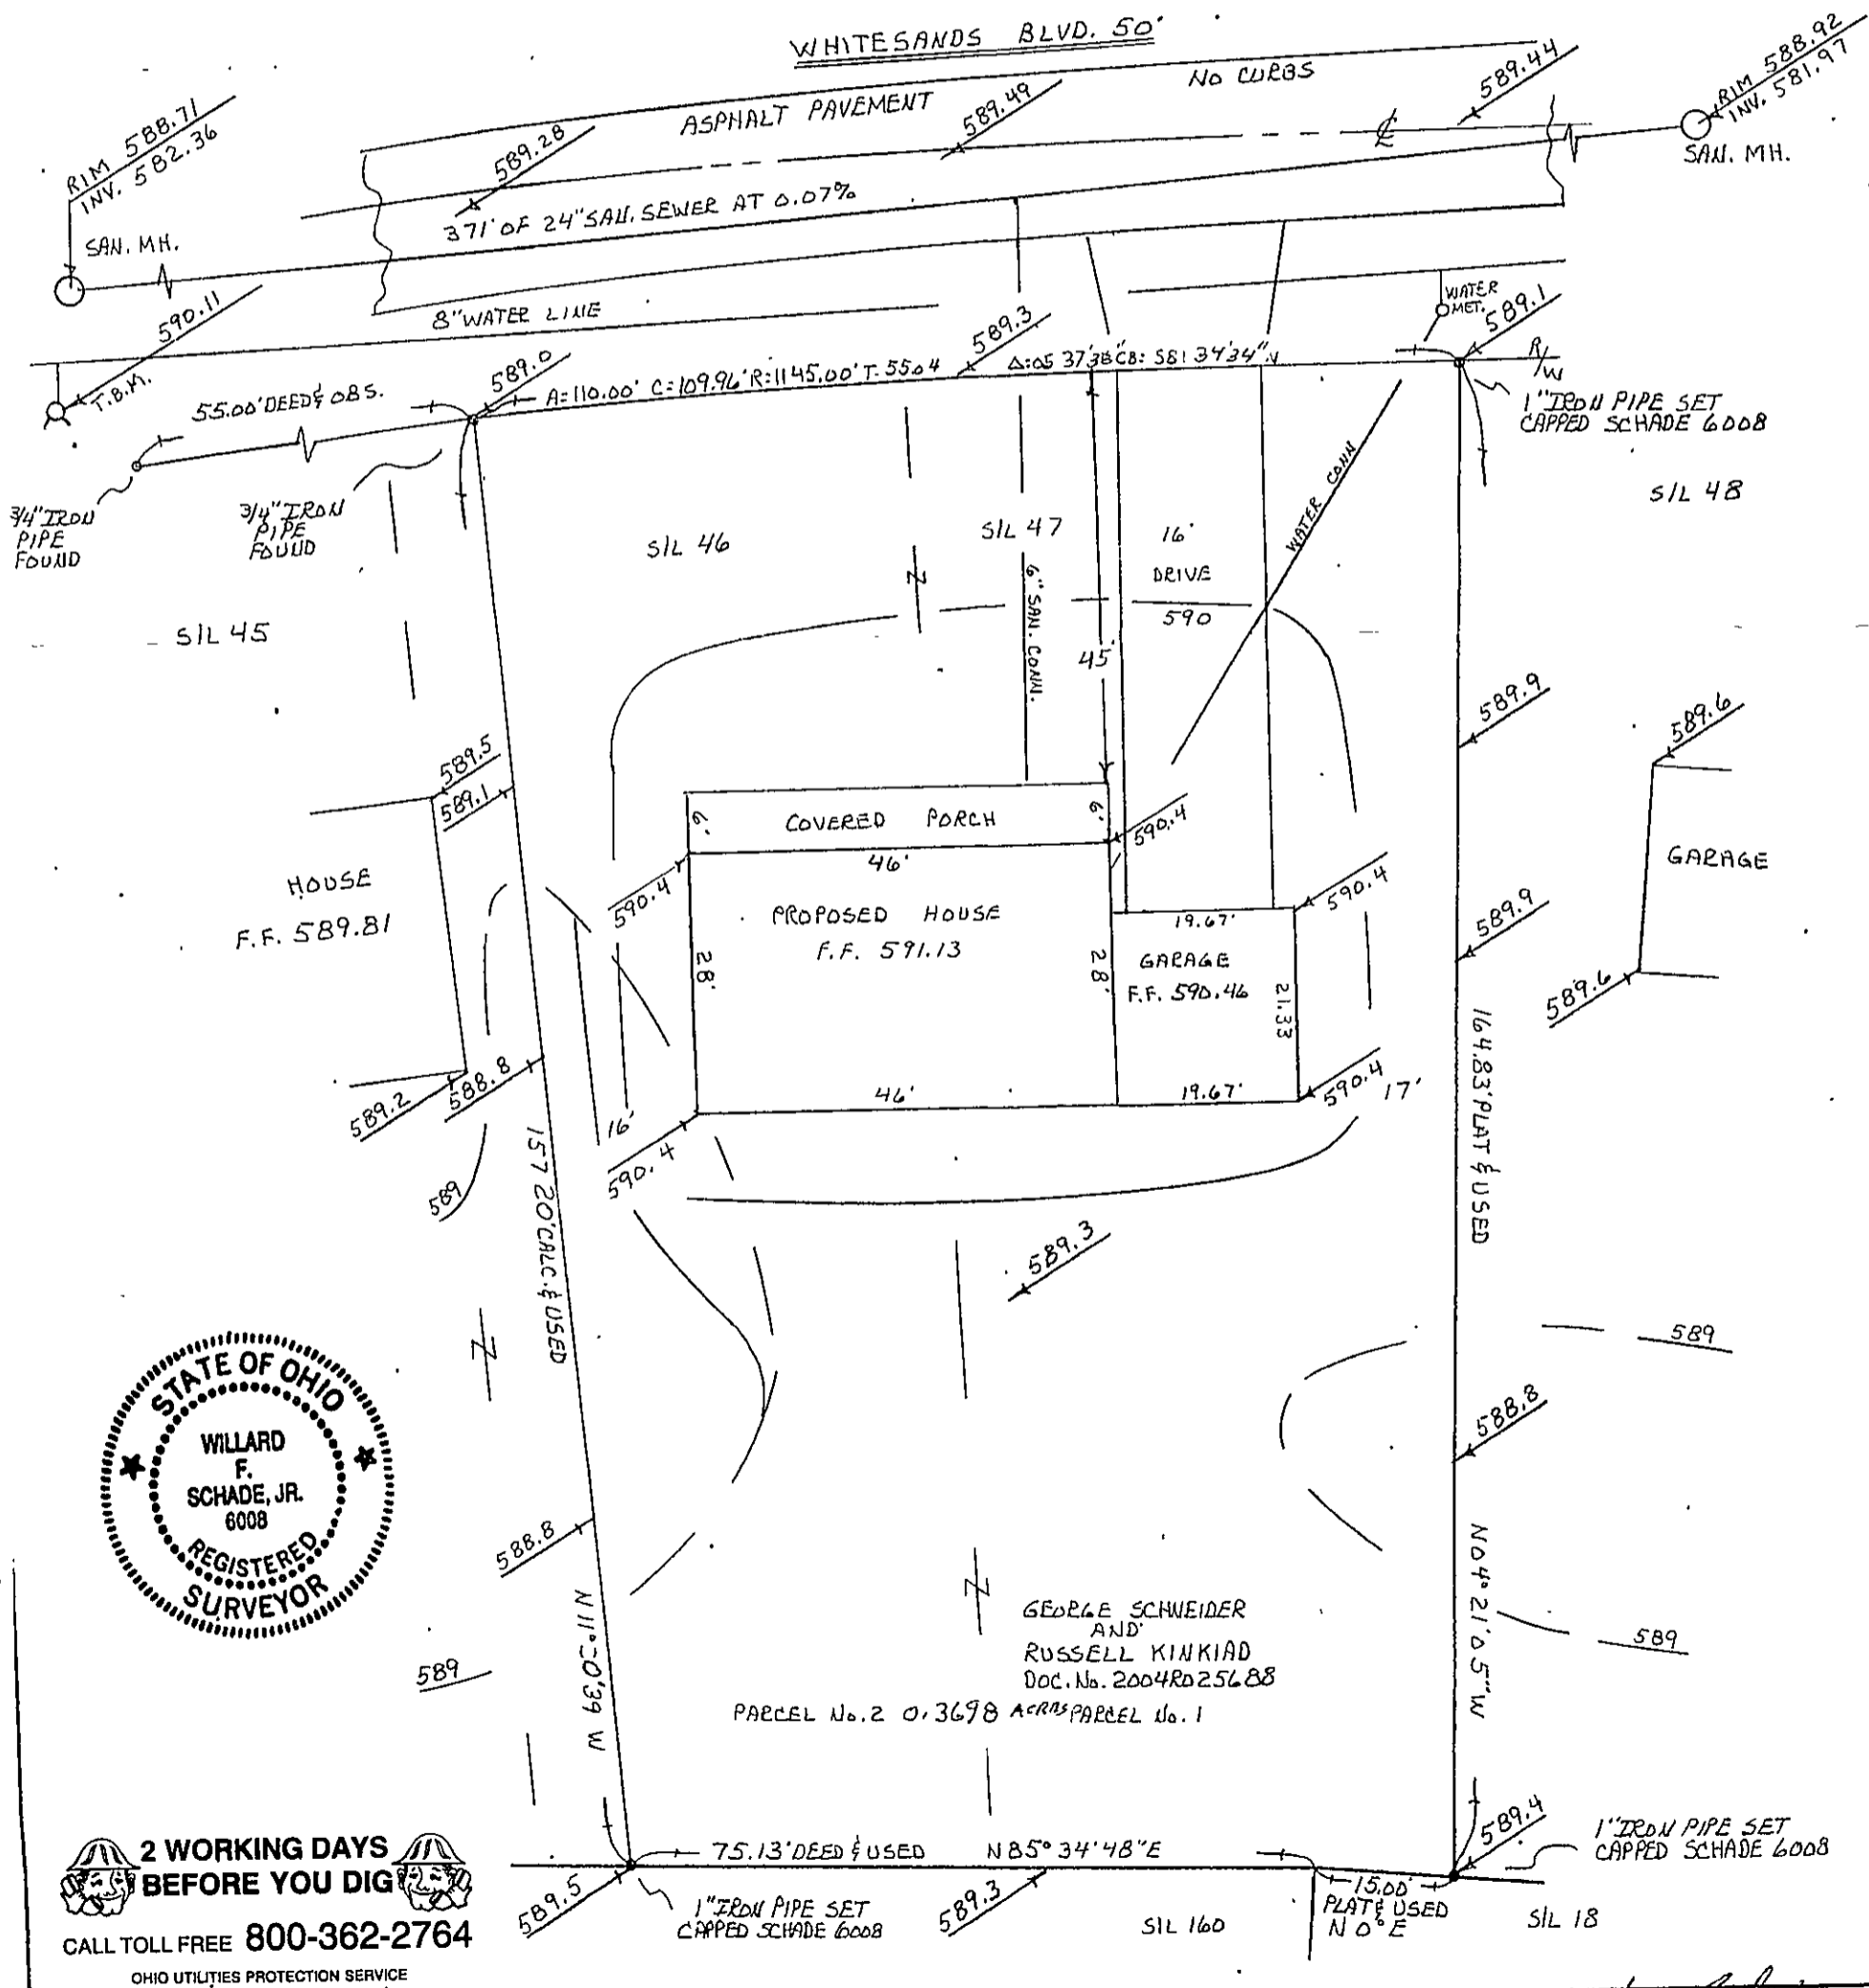

2 WORKING DAYS BEFORE YOU DIG
CALL TOLL FREE 800-362-2764
OHIO UTILITIES PROTECTION SERVICE

CERTIFICATION: DIMENSIONS ARE EXPRESSED IN FEET AND DECIMAL PARTS THERE OF
MONUMENTS ARE AT POINTS SHOWN AND ARE CERTIFIED CORRECT

Willard F. Schade, Jr.
WILLARD F. SCHADE REG. SURVEYOR
6008