


27B-570-70-71

Jan. 25 2002 11:35AM P.1

FAX NO. :

FROM : BRIAN FREDRICK JONES

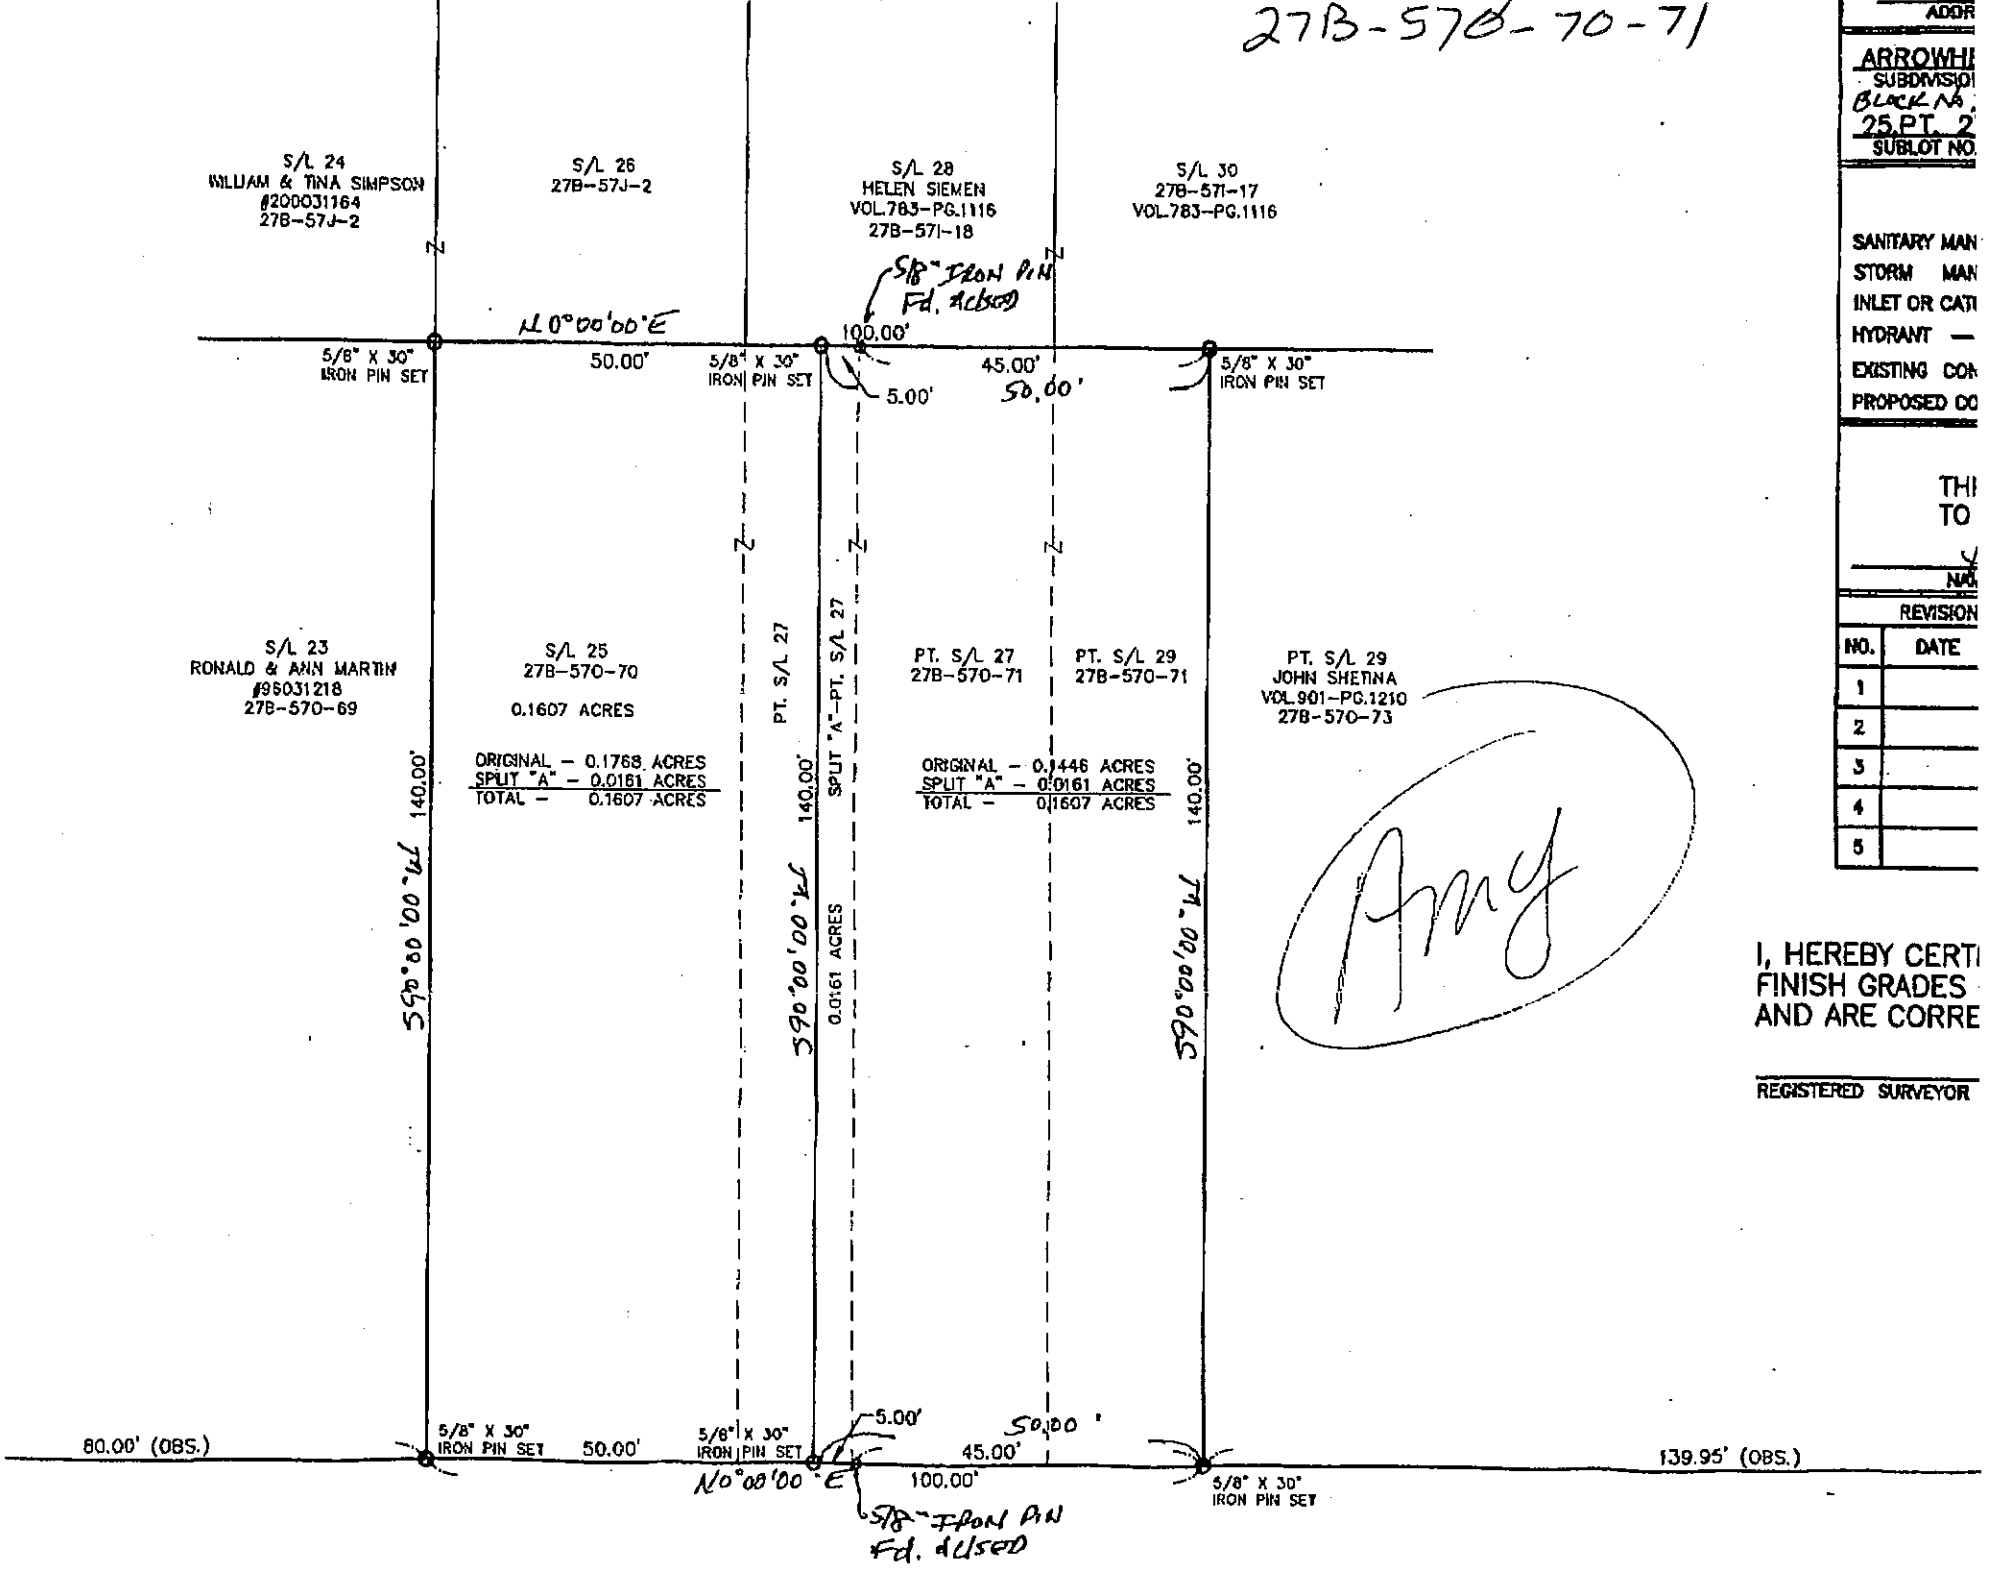

ADDR
ARROWH
 SUBDIVISION
 BLOCK NO.
25, PT. 2
 SUBLOT NO.

SANITARY MAN
 STORM MAN
 INLET OR CATI
 HYDRANT —
 EXISTING COA
 PROPOSED CO

THI
 TO
 NAC

REVISION	
NO.	DATE
1	
2	
3	
4	
5	

I, HEREBY CERTI
 FINISH GRADES
 AND ARE CORRE

REGISTERED SURVEYOR