

1-55

H-5

APR 1 1965

# STATE OF OHIO DEPARTMENT OF TRANSPORTATION

LAKE COUNTY LAK 174-2.72	OHIO FHWA REGION 5	1 8
STATE		

# LAK - 174-2.72 LAKE COUNTY CITY OF WILLOUGHBY HILLS


### CONVENTIONAL SIGNS

County Line	-----	Limited Access (only)	-----	LA
Township Line	-----	Right of Way (only)	-----	RW
Section Line	-----	Limited Access & Right of Way	-----	LA & RW
Corporation Line	----- or -----	Existing Right of Way	-----	
Fence Line (existing)	-x-x-	Property Line (in existing fence)	-x-x-	
Center Line	352 (proposed) 353	Railroad	----- or -----	
Trees	(to be removed)	Guardrail (existing)	----- (proposed)	
Utility Poles: Telephone	φ			
	Power			
	Light			

### INDEX OF SHEETS

- TITLE SHEET
- TYPICAL SECTION & COFFERDAM DETAILS
- GENERAL NOTES & SUMMARY
- PLAN & PROFILE
- CROSS SECTIONS
- PLAN-TRAFFIC CONTROL DEVICES

- 1
- 2
- 3
- 4
- 5-7
- 8

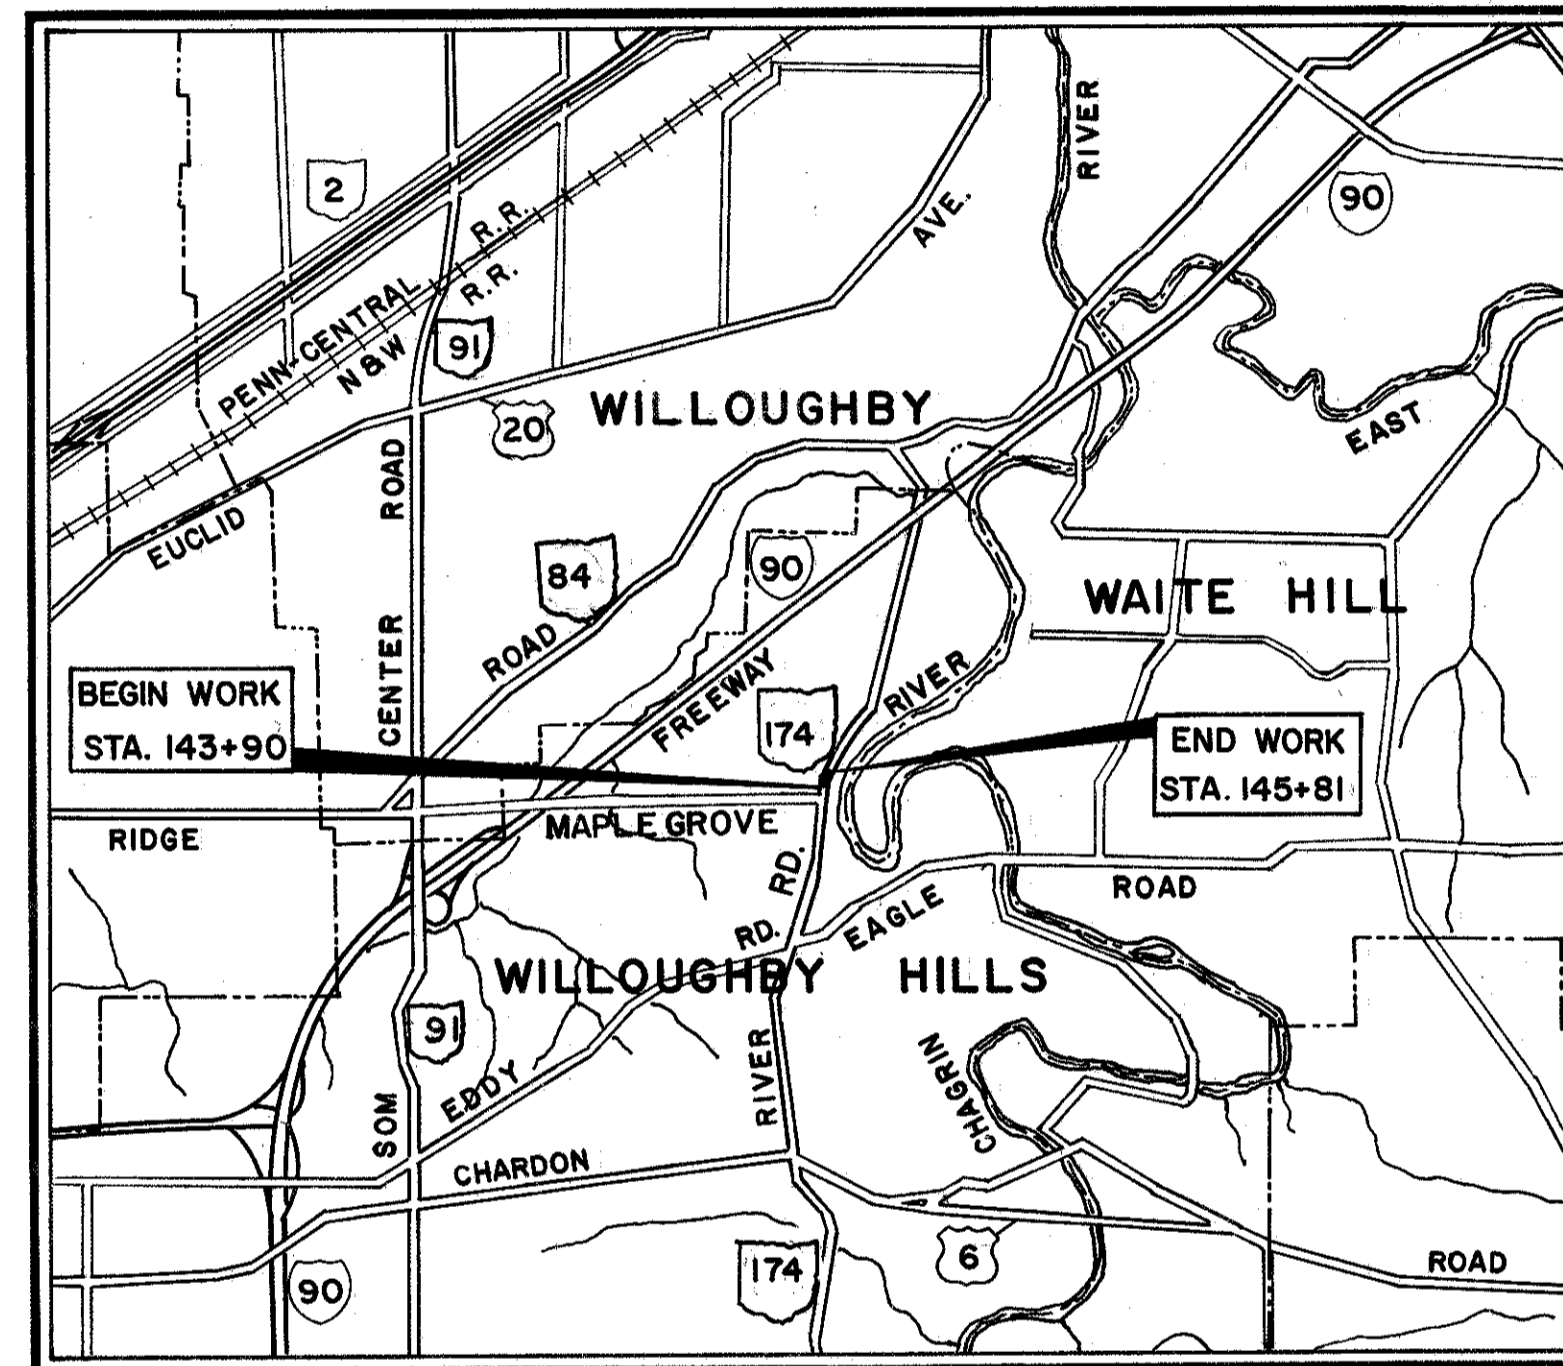

LOCATION MAP

SCALE IN MILES



Portion to be improved	-----
State & Federal Routes	=====
Other Roads	-----

### SCALES

Plan	0 2 5 10 20
Profile: Horizontal	0 5 10 20
Profile: Vertical	0 5 10
Cross Section: Horizontal	0 5 10
Cross Section: Vertical	0 5 10

### LINE DATA

NET LENGTH OF PROJECT 0.00 LIN. FT. or 0.00 MILES

NET LENGTH OF WORK  
 BEGIN WORK STA. 143+90  
 END WORK STA. 145+81  
 NET LENGTH OF WORK 191 L.F. or .036 MILES

SUPPLEMENTAL SPECIFICATIONS	
1001	9-20-72

### SUPPLEMENTAL PRINTS OF STANDARD CONSTRUCTION DRAWINGS

Code	Date			
BP-5	8-11-75			
BP-7	1-1-66			
CB-3	6-1-65			
GR-2B	11-9-71			
MC-3	6-1-73			
MC-4	6-13-69			

### 1975 SPECIFICATIONS

The standard specifications of the State of Ohio, Department of Transportation, including changes and supplemental specifications listed in the proposal shall govern this improvement.

The right of way for this improvement will be provided by the State of Ohio.

I hereby approve these plans and declare that the making of this improvement will not require the closing to traffic of the highway and that provisions for the maintenance and safety of traffic will be as set forth on the plans and estimates.

- Approved Thomas M. Hall  
Date 8-19-75 District Deputy Director of Transportation
- Approved \_\_\_\_\_  
Date \_\_\_\_\_ Engineer, Bureau of Bridges
- Approved C. J. Schaefer  
Date 9-11-75 Engineer, Bureau of Roadway Design
- Approved John B. Ellis  
Date 9-12-75 Assistant Deputy Director for Highway Design
- Approved D. W. Billingsley  
Date 9-12-75 Assistant Deputy Director for Real Estate
- Approved Howard E. Nolan  
Date 9-12-75 Assist. Dep. Director for Program Development
- Approved Russell C. Patton  
Date 9-12-75 Chief Engineer, Design
- Approved Richard D. Johnson  
Date 9-12-75 Chief Engineer, Construction
- Approved Thomas M. Major  
Date 9-12-75 Chief Engineer, Operations
- Approved David L. Wain  
Date 7-12-75 Assist. Director, Department of Transportation
- Approved Richard D. Johnson  
Date 9-12-75 Director, Department of Transportation

00527

Project: LAKE COUNTY LAK 174-2.72  
 Date of Letting 19\_\_\_ Contract No. \_\_\_\_\_