


TYPICAL SECTIONS

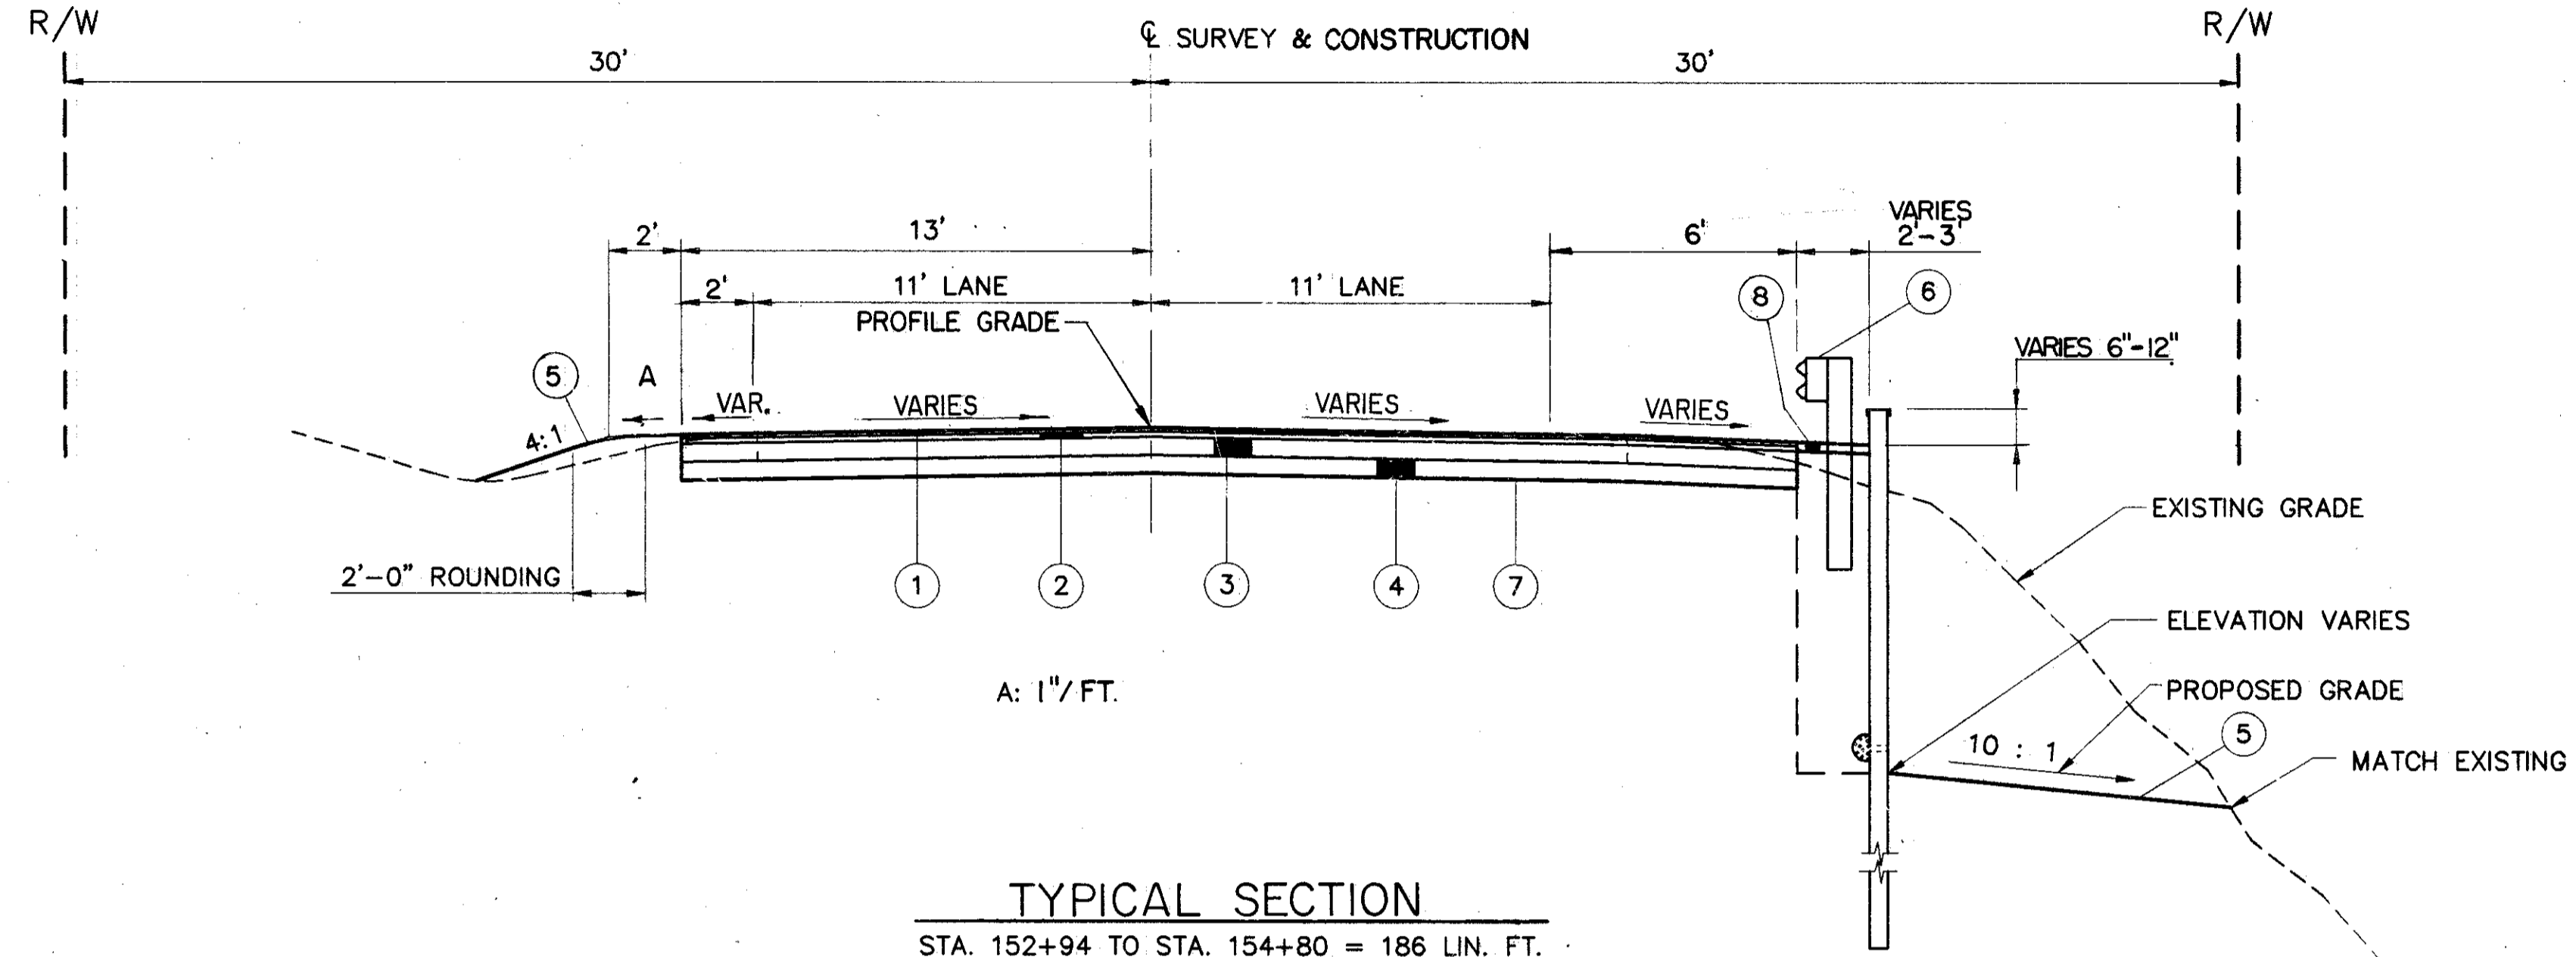

LEGEND

- ① ITEM 404 - 1 1/4" ASPHALT CONCRETE, AC-20
- ② ITEM 402 - 1 3/4" ASPHALT CONCRETE, AC-20
- ③ ITEM 301 - 6" BITUMINOUS AGGREGATE BASE, AC-20
- ④ ITEM 304 - 6" AGGREGATE BASE, AS PER PLAN
- ⑤ ITEM 659 - SEEDING AND MULCHING
- ⑥ ITEM 606 - GUARDRAIL, TYPE 5 WITH TUBULAR BACKUP
- ⑦ ITEM 203 - SUBGRADE COMPACTION
- ⑧ ITEM 404 - 3" ASPHALT CONCRETE, AC-20, UNDER GUARDRAIL

| PAVEMENT ELEVATIONS | | | | | |
|---------------------|----------|----------|--------|-----------|-------------------------|
| STATION | 13' LEFT | 11' LEFT | ℄ | 11' RIGHT | 17' RIGHT *13' RIGHT |
| MATCH EXISTING | | | | | |
| 152+50 | 776.23 | 776.29 | 775.95 | 775.20 | *775.06 |
| 152+75 | 776.16 | 776.22 | 775.88 | 775.13 | *774.99 |
| 153+00 | 776.01 | 776.07 | 775.73 | 774.98 | 774.57 |
| 153+25 | 775.63 | 775.71 | 775.44 | 774.69 | 774.28 |
| 153+50 | 775.14 | 775.22 | 775.02 | 774.39 | 774.05 |
| 153+75 | 774.53 | 774.62 | 774.48 | 773.98 | 773.71 |
| 154+00 | 773.87 | 773.96 | 773.89 | 773.51 | 773.26 |
| 154+25 | 773.17 | 773.25 | 773.25 | 773.00 | 772.75 |
| 154+50 | 772.35 | 772.43 | 772.56 | 772.42 | 772.17 |
| 154+75 | 771.49 | 771.57 | 771.83 | 771.69 | *771.61 |
| 155+00 | 770.58 | 770.67 | 771.05 | 770.91 | *770.83 |
| 155+25 | 769.63 | 769.72 | 770.23 | 770.09 | *770.01 |
| MATCH EXISTING | | | | | |
| 155+50 | 768.56 | 768.68 | 769.32 | 769.18 | *769.10 |

