
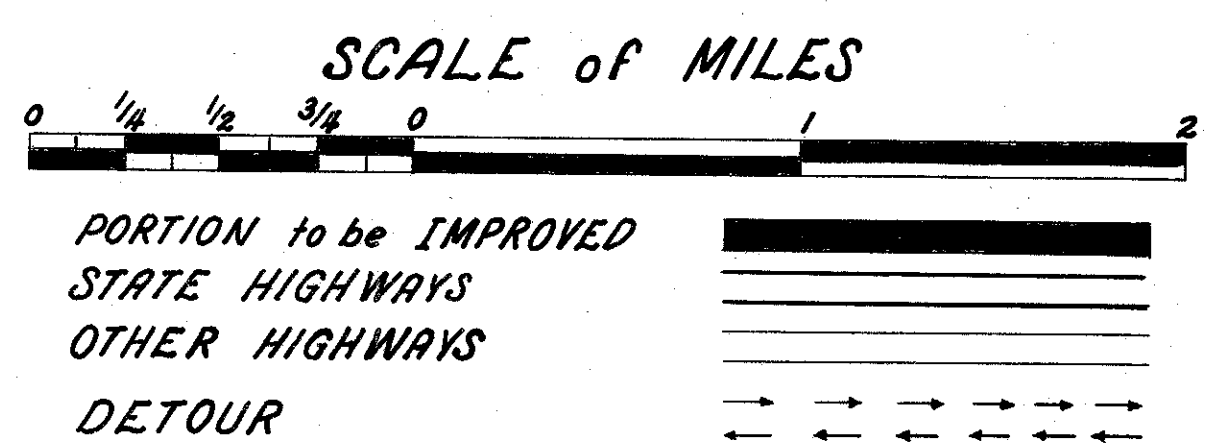


# DETOUR MAP

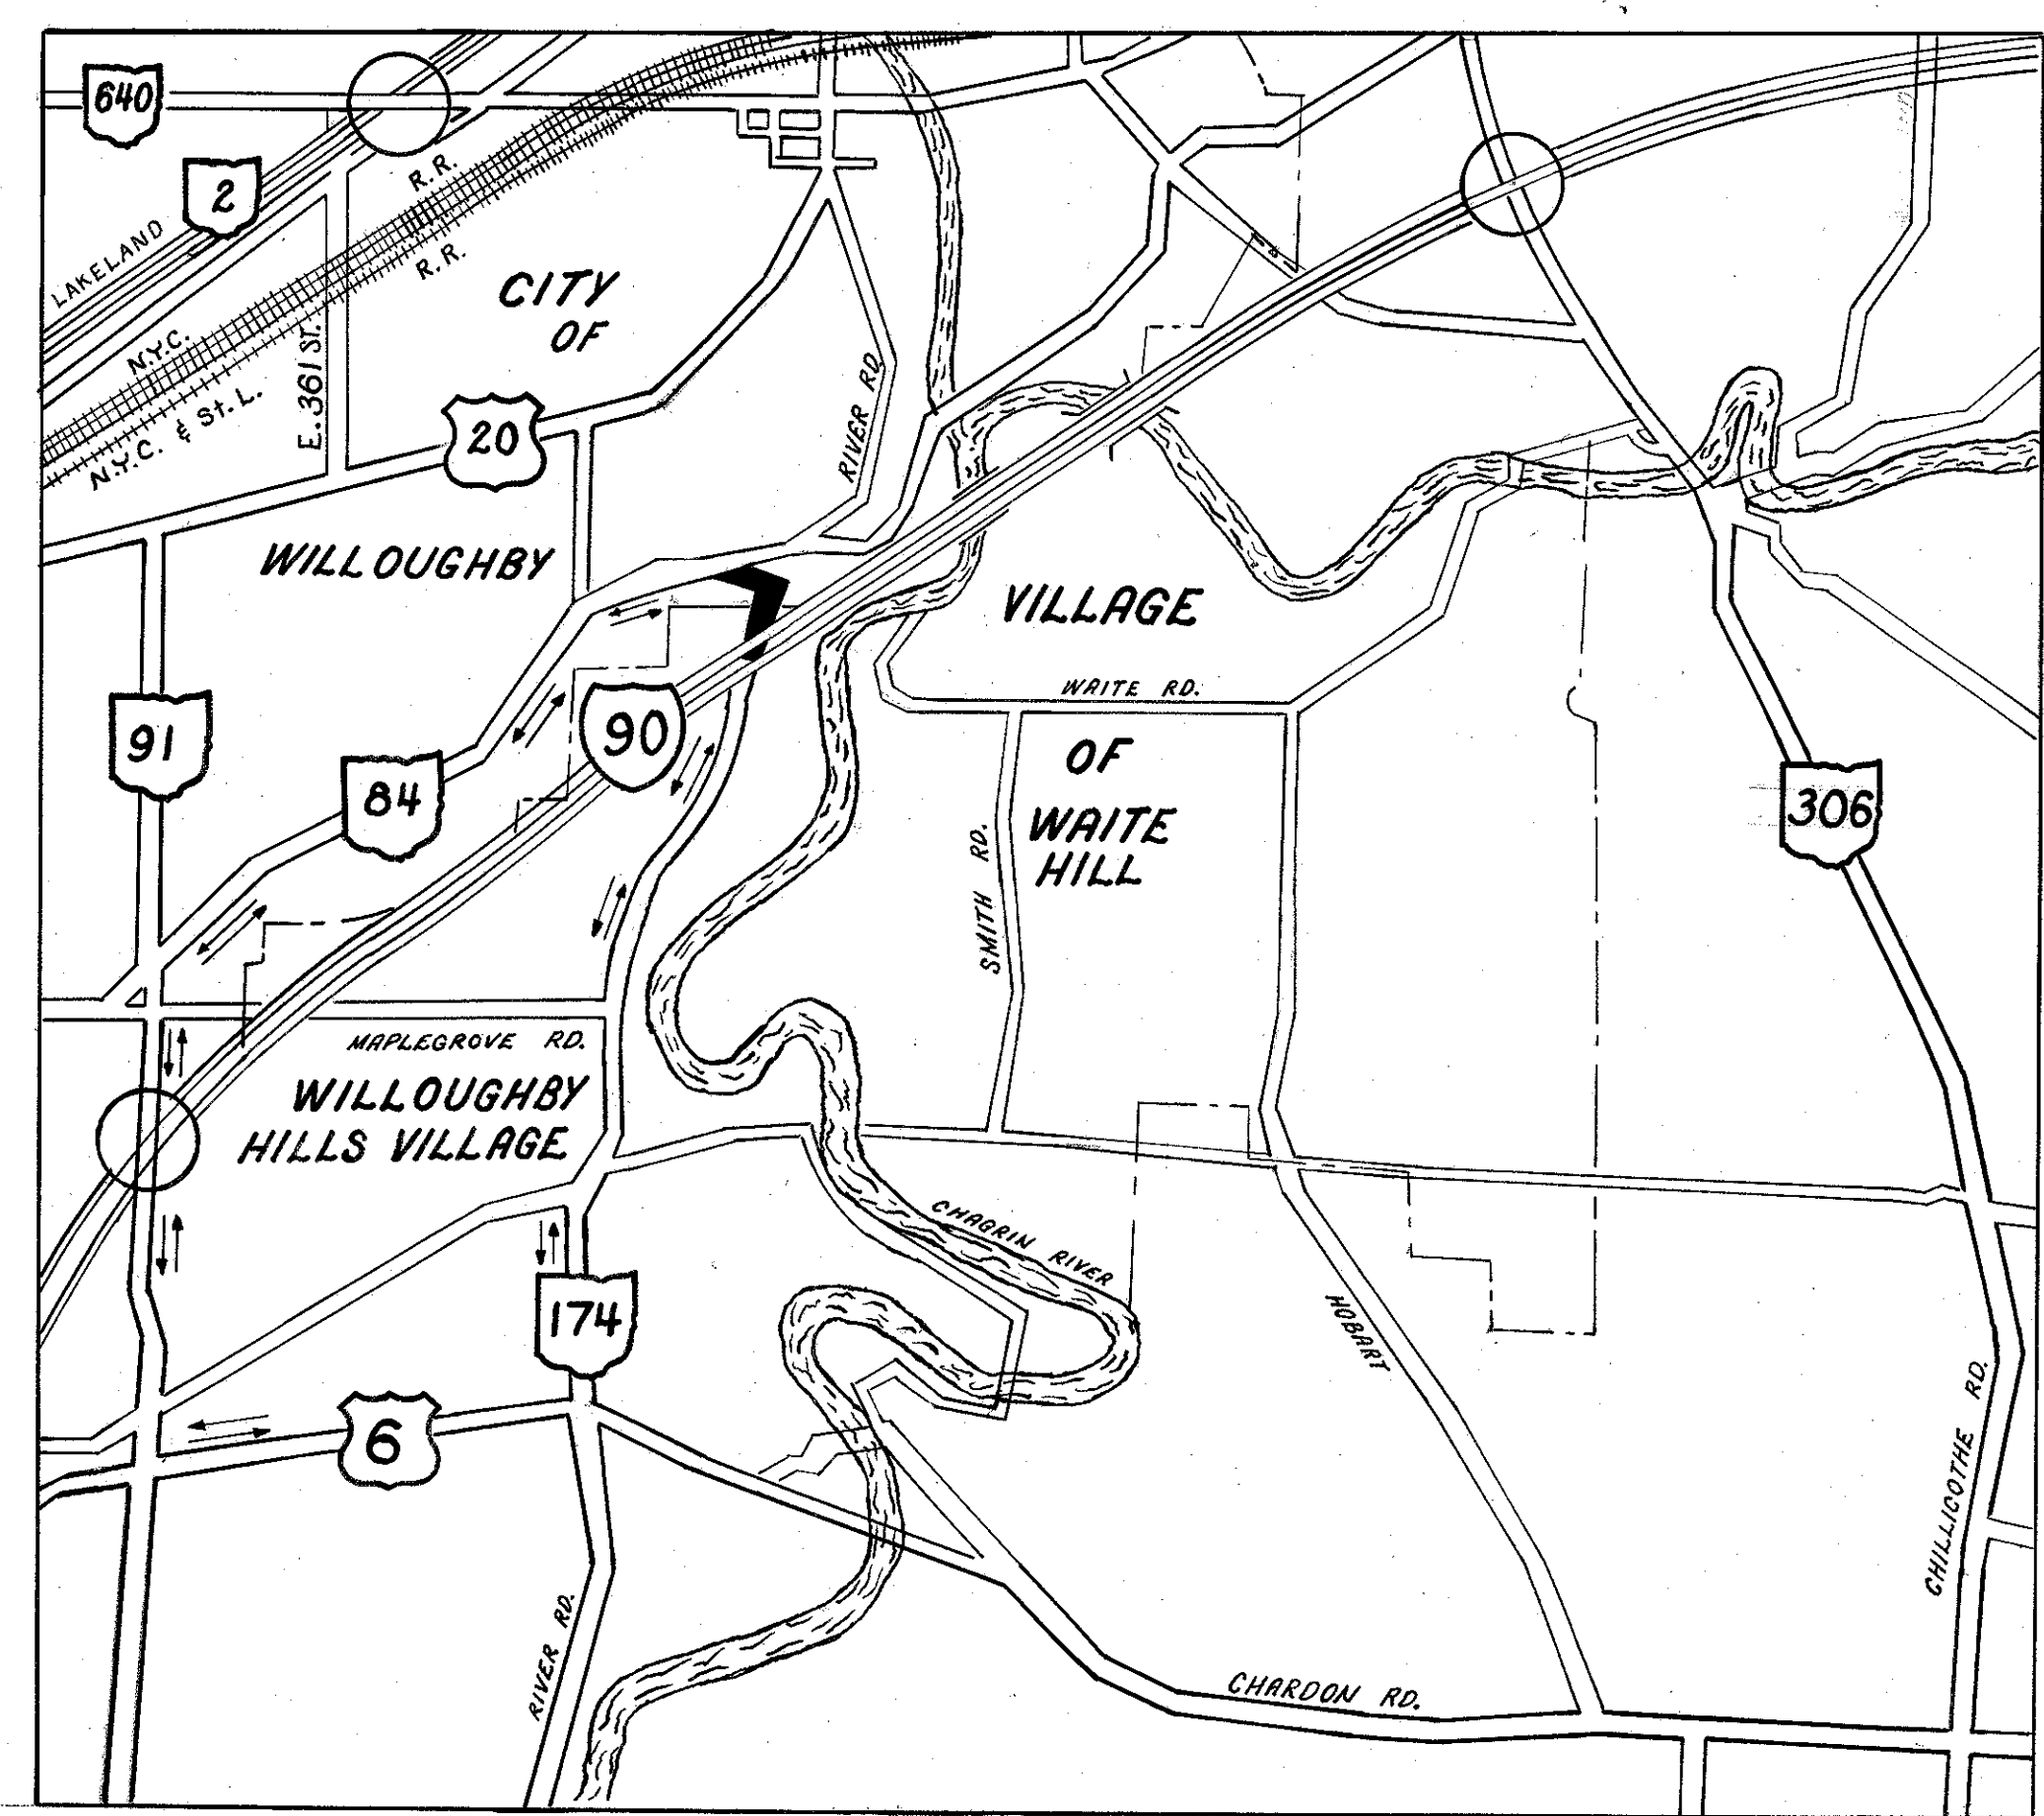

STATION		EXISTING				PROPOSED	
		LEFT EDGE	LEFT EDGE	CL	RIGHT EDGE	RIGHT EDGE	
WIDEN AS PER TYPICAL SECTION SHEET NO. 7	197+00	620.45	620.45	620.55	620.61		
	+50	620.81	620.74	620.77	620.98		
	198+00	621.07	621.15	621.30	621.79		
	+50	621.75	621.89	622.17	622.83		
	199+00	622.82	622.97	623.30	623.90		
	199+50	624.11	624.15	624.68	625.22	625.31	
	200+00	625.76	625.85	626.45	627.00	627.11	
	+50	627.91	627.86	628.49	629.17	629.25	
	RESURFACE WITH B4T-35 AS PER TYPICAL SECTION ON SH. 7						
	SEE NOTE ON LEFT						

SUPERELEVATION TABLE S.R. 174				
D = 6°20'00" RIGHT			L = 100'	
T.S. STA. 197+98.02		S.T. STA. 209+57.04		
GRADE	STATION	LEFT EDGE	C - DATUM	RIGHT EDGE
FOR REMAINING ELEVATIONS SEE WIDENING AND RESURFACING TABLE				
	200+50	627.91	628.58	629.25
	+75	629.04	629.71	630.38
	201+00	630.24	630.91	631.58
	+25	631.52	632.19	632.86
	201+50	632.87	633.54	634.21
	+75	634.30	634.97	635.64
	202+00	635.81	636.48	637.15
	+25	637.38	638.05	638.72
	+50	639.05	639.72	640.39
	+75	640.78	641.45	642.12
	203+00	642.59	643.26	643.93
	+25	644.48	645.15	645.82
	+50	646.45	647.12	647.79
	+75	648.48	649.15	649.82
	204+00	650.60	651.27	651.94
	+25	652.79	653.46	654.13
	+50	655.06	655.73	656.40
	+75	657.04	658.07	658.74
	205+00	659.83	660.50	661.17
	+25	662.32	662.99	663.66
	+50	664.90	665.53	666.20
	+75	667.39	668.06	668.69
	206+00	669.93	670.60	671.27
	+25	672.46	673.13	673.80
	+50	675.00	675.67	676.34
	+75	677.53	678.20	678.87
	207+00	680.07	680.74	681.41
	+25	682.60	683.27	683.94
	+50	685.14	685.81	686.48
	+75	687.67	688.34	689.01
	208+00	690.21	690.88	691.55
	+25	692.74	693.41	694.08
	+50	695.28	695.95	696.62
	+75	697.81	698.48	699.15
	209+00	700.35	701.02	701.69
	+25	703.16	703.56	703.96
	+50	705.82	706.09	706.36
	+75	708.36	708.63	708.77
	210+00	710.89	711.16	711.16
	+25	713.43	713.70	713.56
	+35	714.44	714.71	714.52
	+50	715.91	716.18	715.91