


FED. RD. DIVISION	STATE	PROJECT	TYPE FUNDS
2	OHIO	H.I.F.	1950

2  
6

# TYPICAL SECTION T-35 TYPE



SCALE 3/8" = 1'

LAKE COUNTY  
LAK-174-(4.31-5.09)

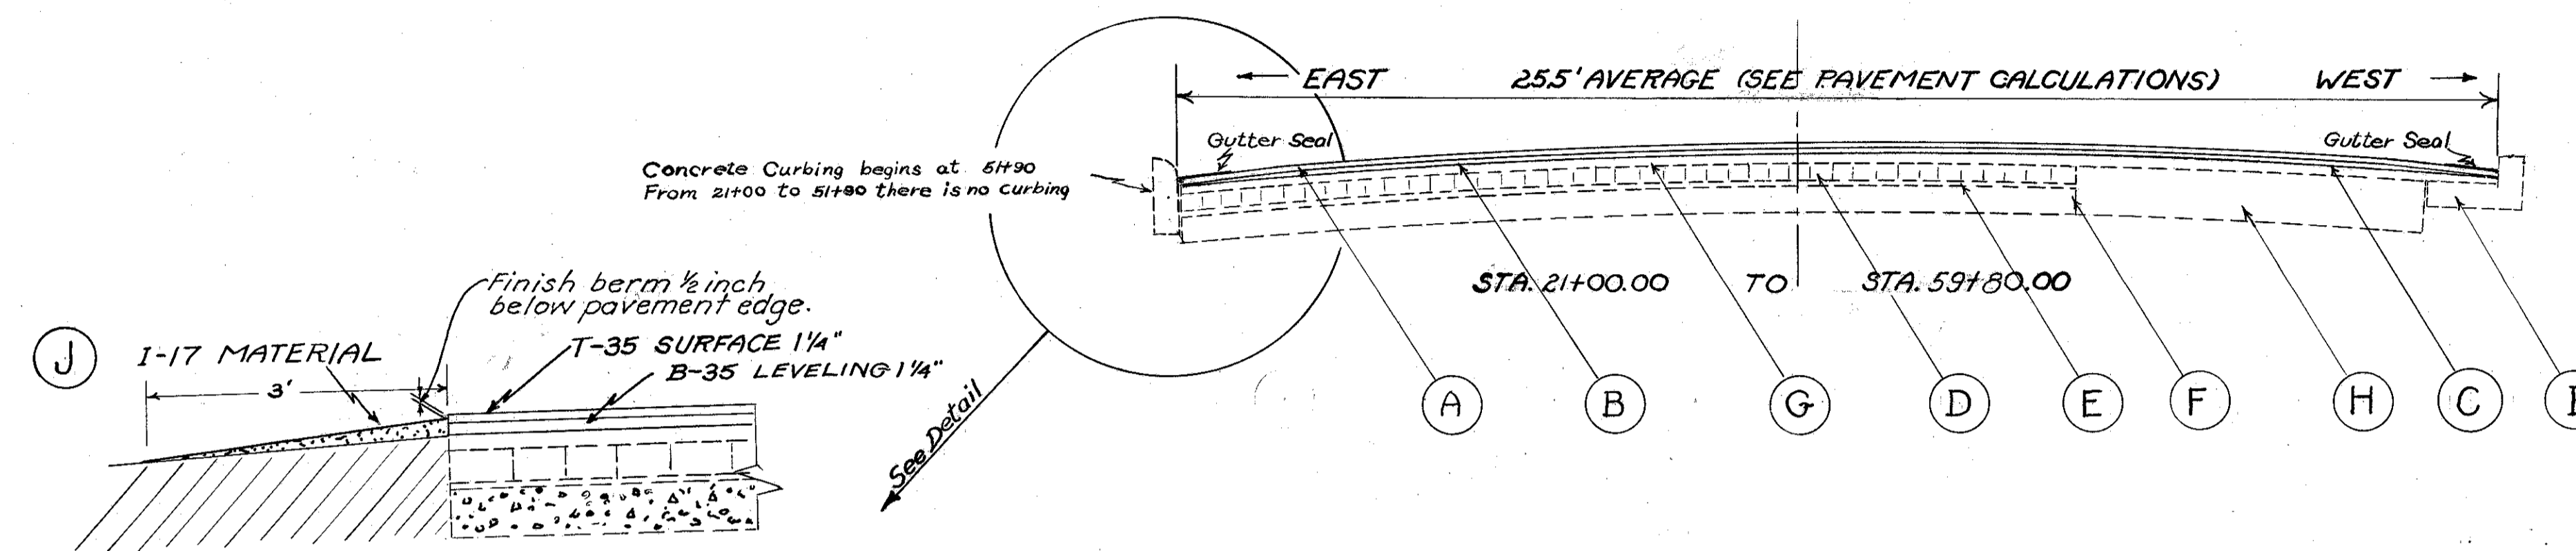

DETAIL OF PAVEMENT EDGE CONSTRUCTION WITHOUT CURBING. STA. 21+00.0 TO STA. 51+90.0 (EAST SIDE ONLY)

- (A) T-35 1 1/4" ASPHALTIC CONCRETE SURFACE COURSE TYPE "A" (70-80)
- (B) B-35 1 1/4" MINIMUM ASPHALTIC CONCRETE LEVELING COURSE (70-80)
- (C) T-30 BITUMINOUS TACK COAT APPLIED AT THE RATE OF 0.10 GAL. PER. SQ. YD.
- (D) EXISTING BRICK PAVEMENT 4"
- (E) EXISTING BRICK CUSHION 3/4"
- (F) EXISTING CONCRETE BASE 6" OR 8"
- (G) EXISTING T-32 2" SURFACE COURSE
- (H) EXISTING TRAFFIC BOUND BASE
- (I) EXISTING COMBINATION CURB AND GUTTER
- (J) I-17 SIDE APPROACHES MAIL BOX TURNOUTS AND BERM MATERIAL

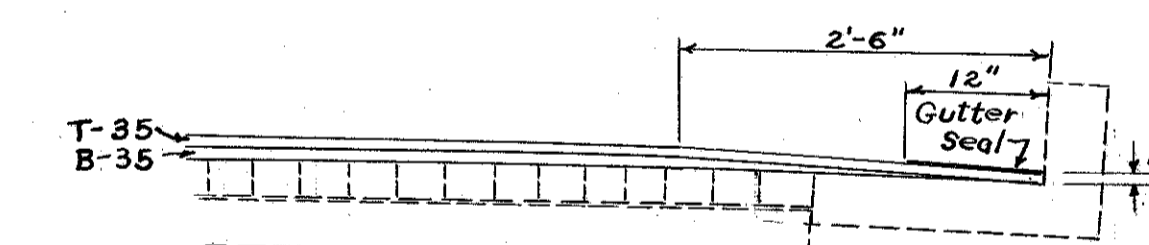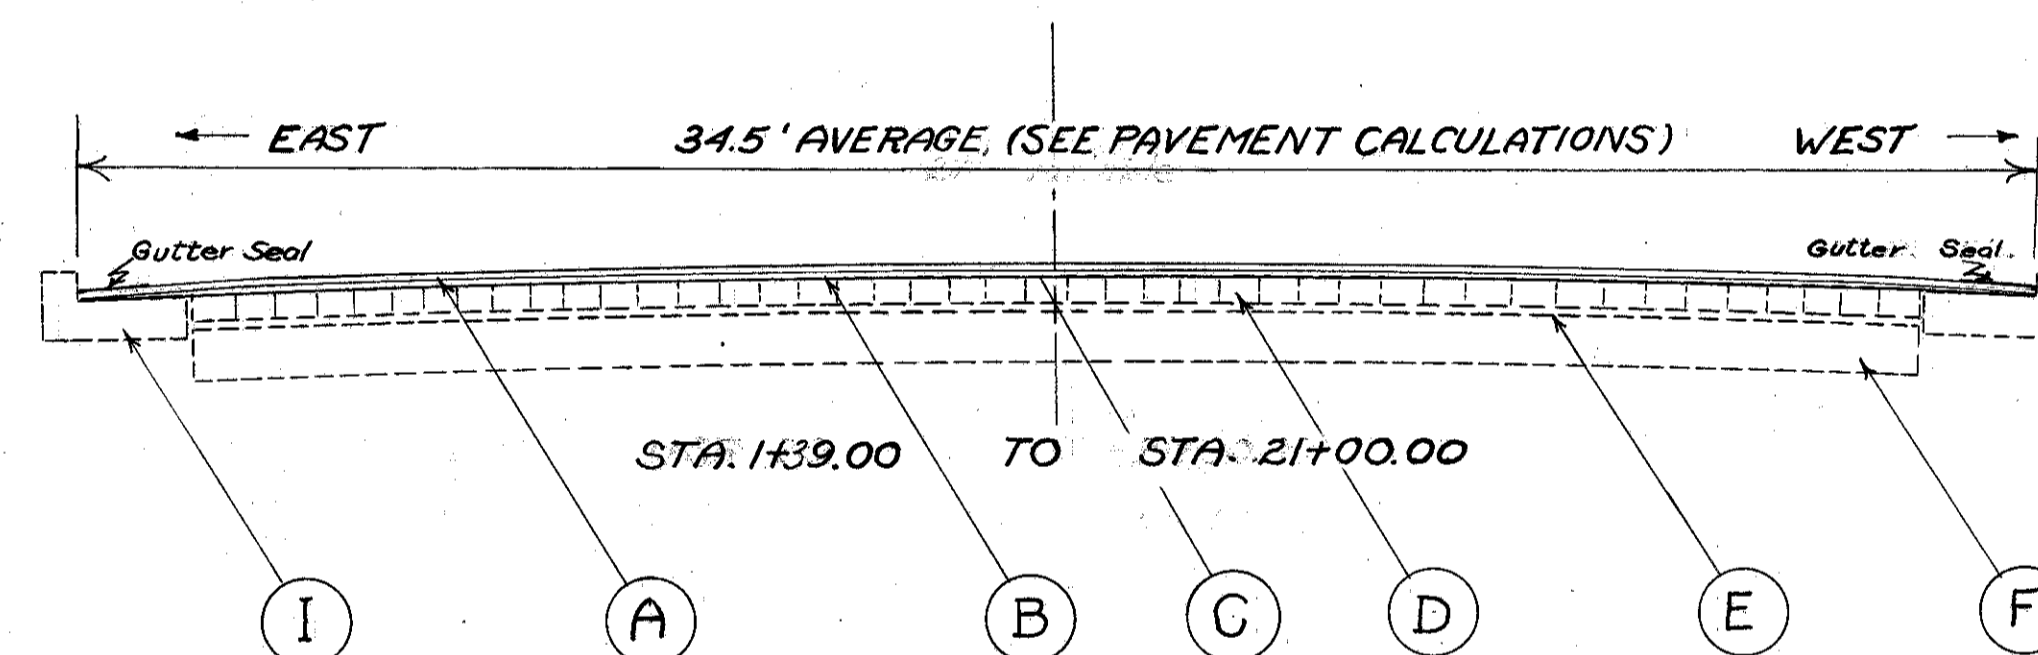

DETAIL SHOWING GUTTER RESURFACING

