


# EXISTING TYPICAL SECTIONS

## TYPE 404

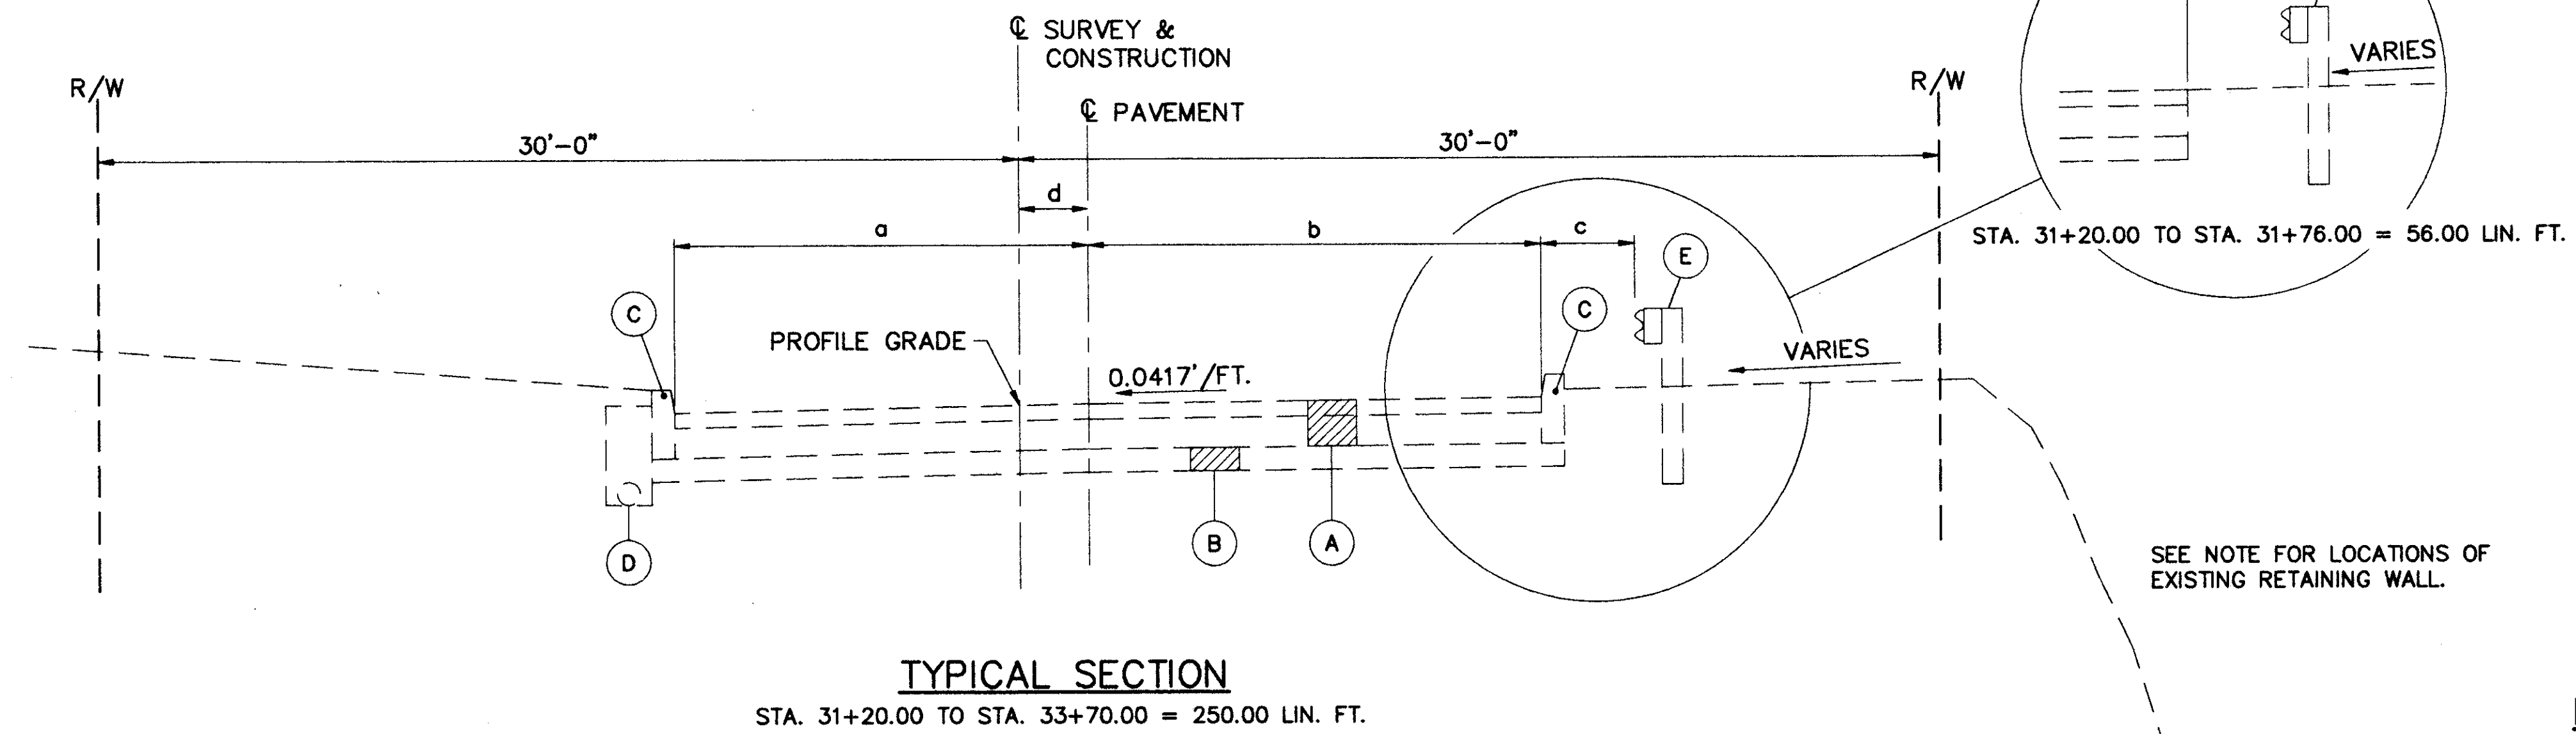


### TYPICAL SECTION

STA. 31+20.00 TO STA. 33+70.00 = 250.00 LIN. FT.

### LEGEND

- (A) 9"± ASPHALT CONCRETE PAVEMENT
- (B) 6"± SUBBASE
- (C) CONCRETE CURB
- (D) 6" UNDERDRAIN
- (E) GUARDRAIL
- (F) RETAINING WALL

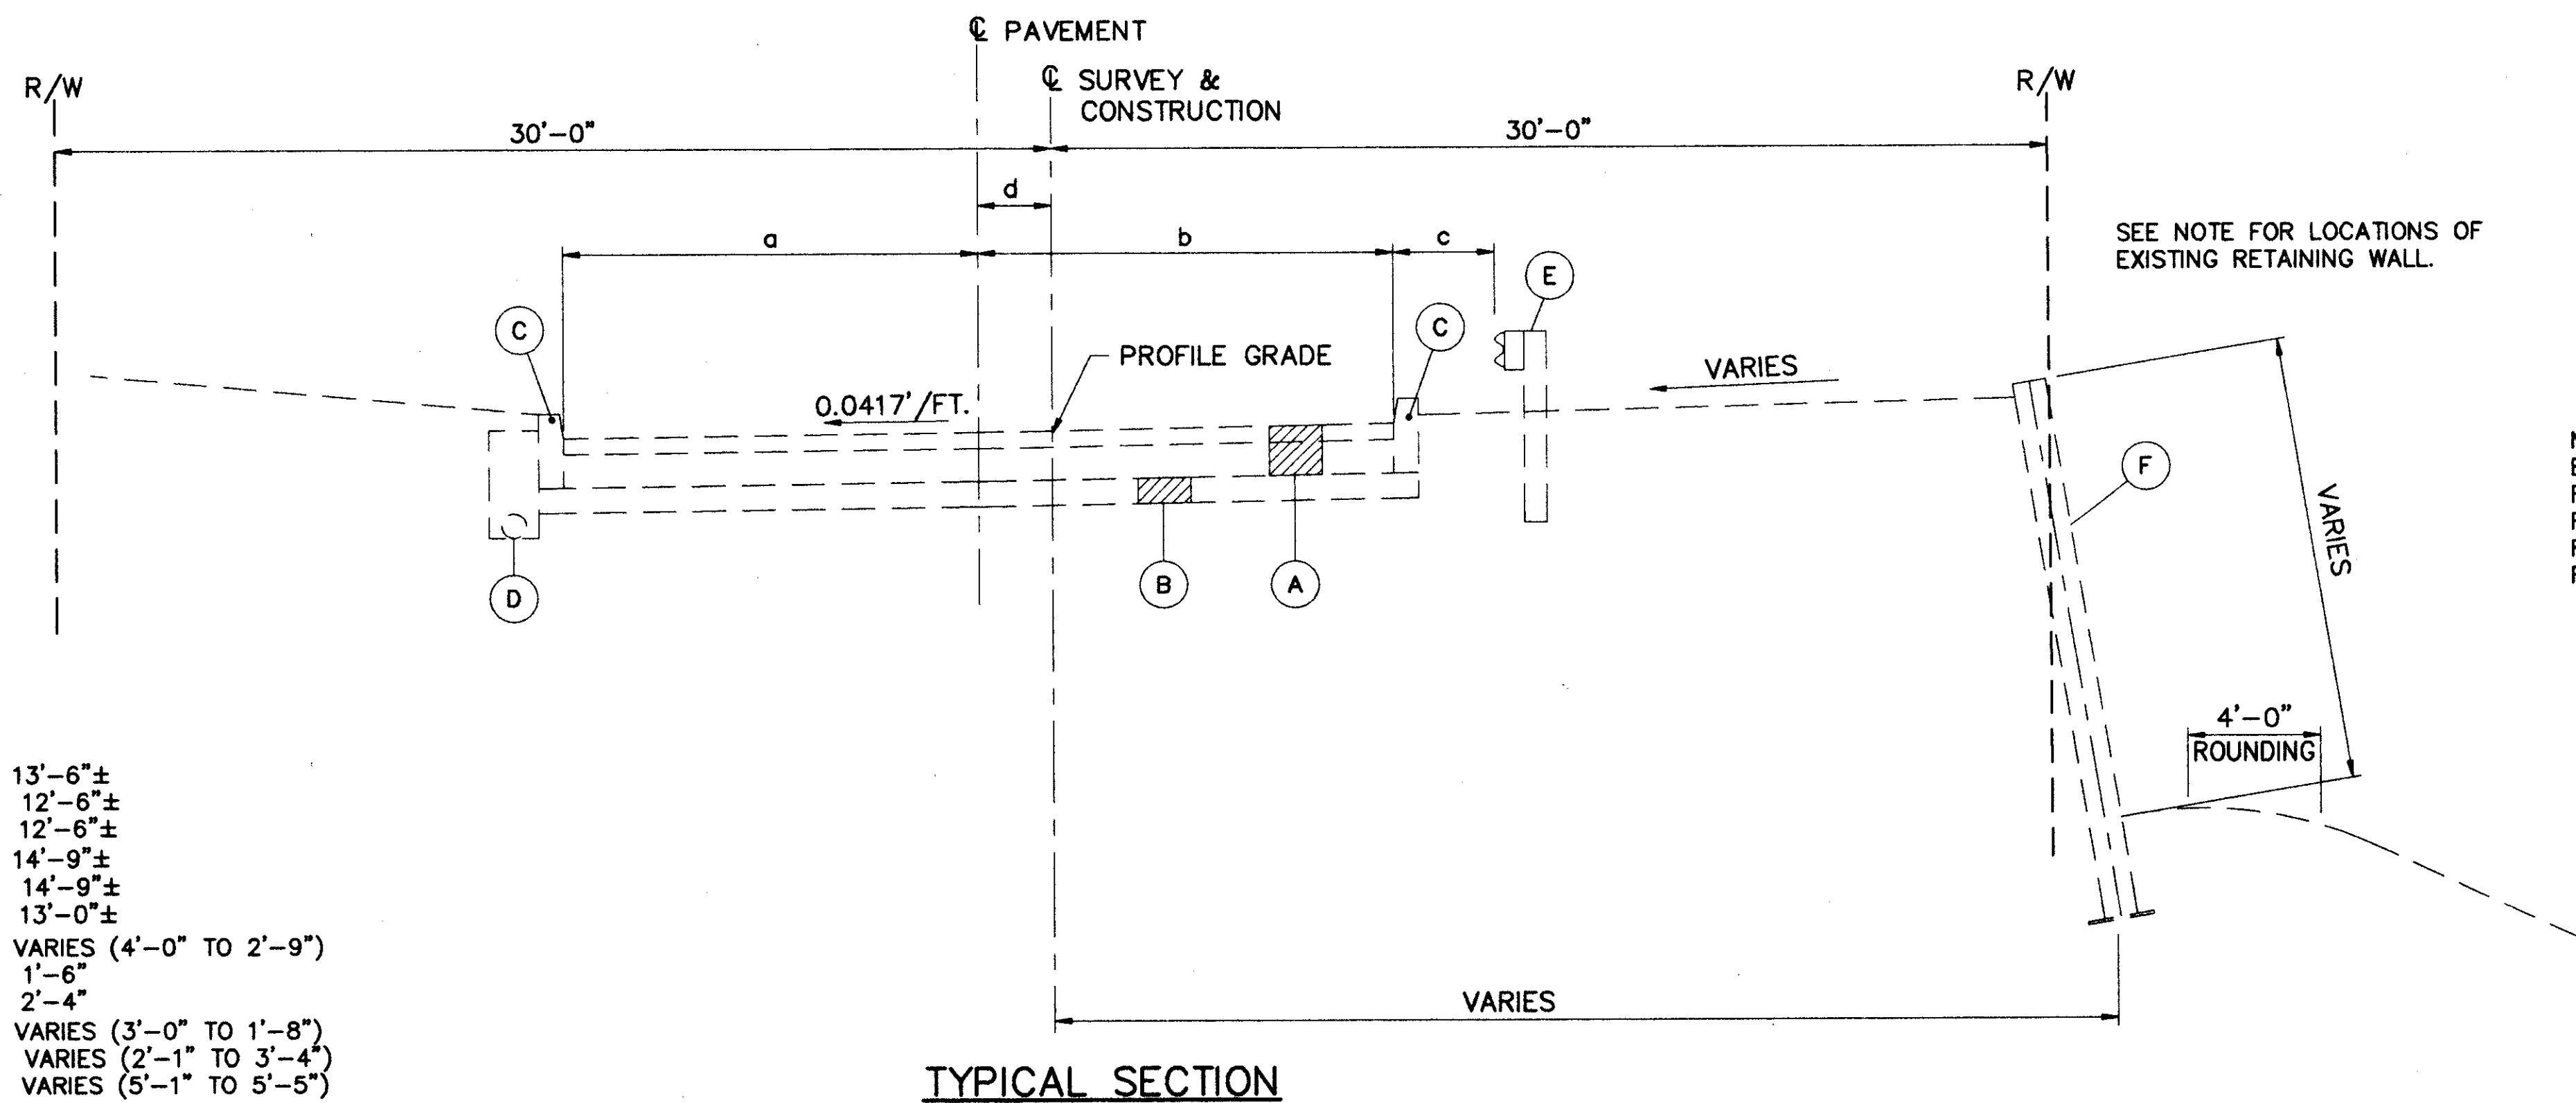

### TYPICAL SECTION

STA. 37+70.00 TO STA. 38+70.00 = 100.00 LIN. FT.  
 STA. 41+60.00 TO STA. 43+80.00 = 220.00 LIN. FT.

- a. STA. 31+20.00 TO STA. 33+70.00 13'-6"±  
 STA. 37+70.00 TO STA. 38+70.00 12'-6"±  
 STA. 41+60.00 TO STA. 43+80.00 12'-6"±
- b. STA. 31+20.00 TO STA. 33+70.00 14'-9"±  
 STA. 37+70.00 TO STA. 38+70.00 14'-9"±  
 STA. 41+60.00 TO STA. 43+80.00 13'-0"±
- c. STA. 31+20.00 TO STA. 33+70.00 VARIES (4'-0" TO 2'-9")  
 STA. 37+70.00 TO STA. 38+70.00 1'-6"  
 STA. 41+60.00 TO STA. 43+80.00 2'-4"
- d. STA. 31+20.00 TO STA. 33+70.00 VARIES (3'-0" TO 1'-8")  
 STA. 37+70.00 TO STA. 38+70.00 VARIES (2'-1" TO 3'-4")  
 STA. 41+60.00 TO STA. 43+80.00 VARIES (5'-1" TO 5'-5")

NOTE:  
 EXISTING TEMPORARY RETAINING WALL LOCATIONS  
 FROM STA. 31+97.36 TO STA. 32+33.96 = 36.60 LIN. FT.  
 FROM STA. 32+82.66 TO STA. 33+62.88 = 80.22 LIN. FT.  
 FROM STA. 37+99.48 TO STA. 38+18.52 = 19.04 LIN. FT.  
 FROM STA. 42+96.78 TO STA. 43+44.17 = 47.39 LIN. FT.