


DETOUR PLAN

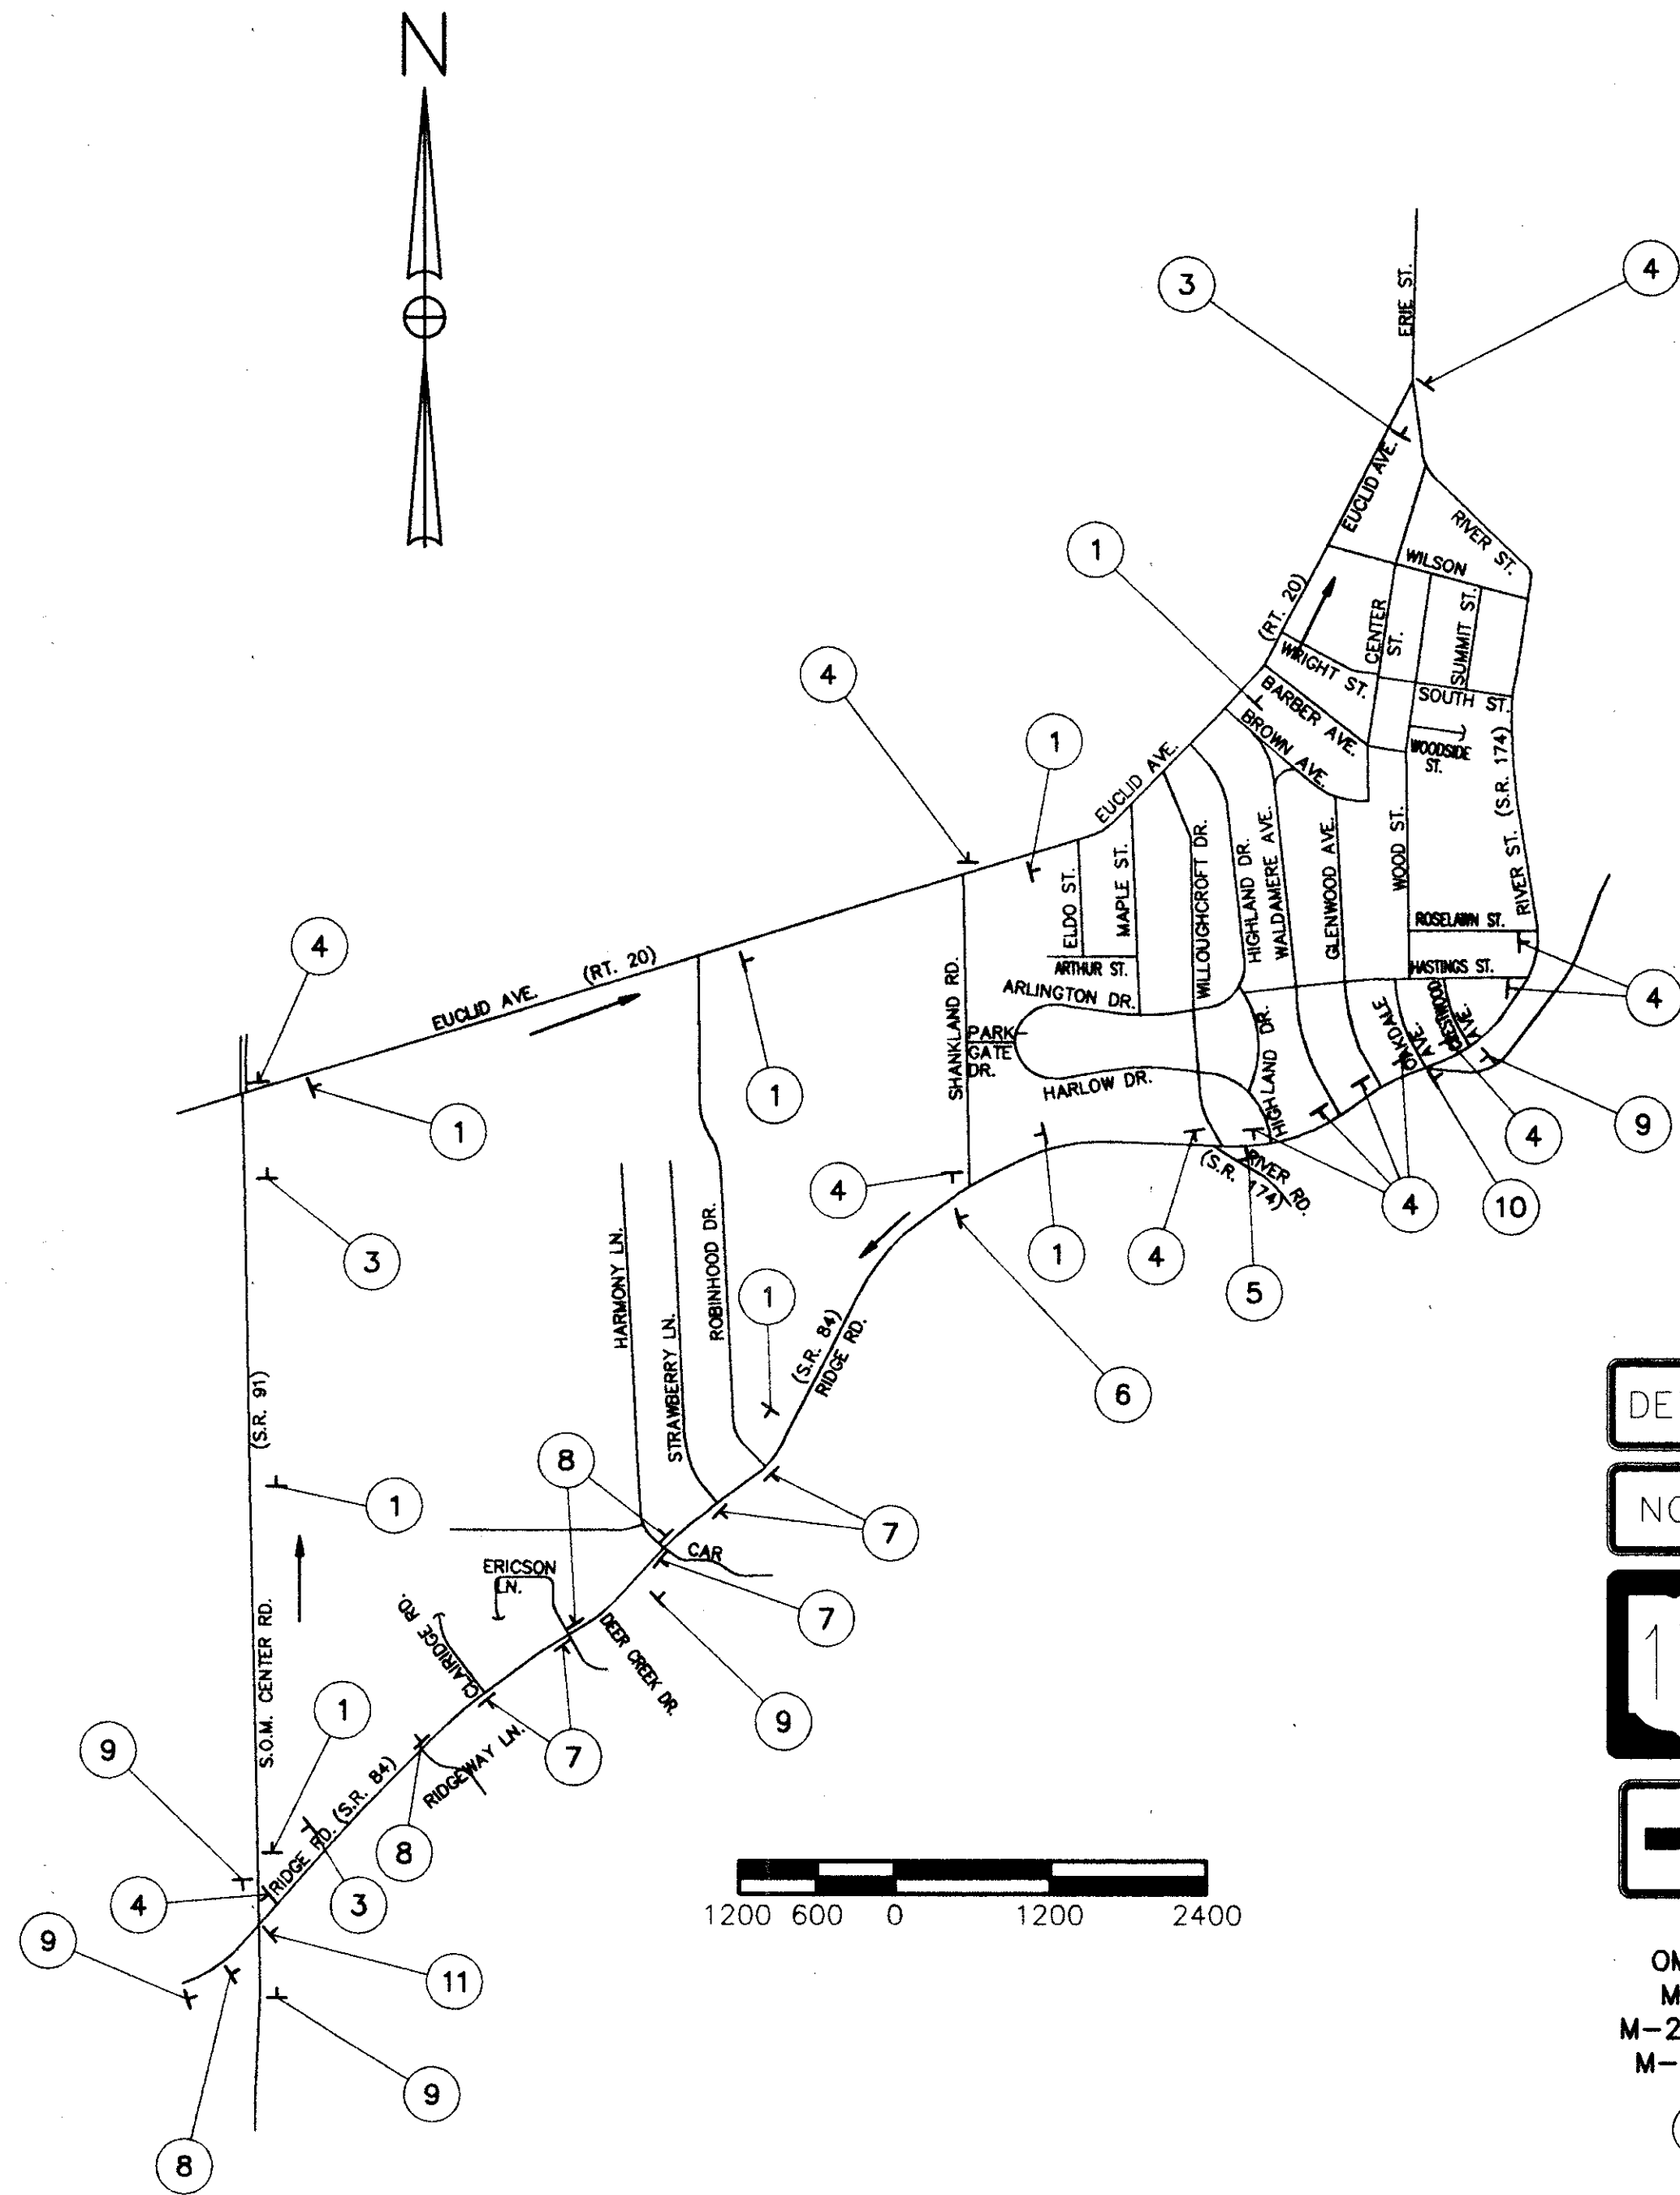

DETOUR

OM-23
M-2-24-3
M-26-21

1

DETOUR

OM-23
M-2-24-3
M-21-21

2

DETOUR

OM-23
M-2-24-3
M-19-21

3

DETOUR

OM-23
M-2-24-3
M-24-21

4

DETOUR

OM-23
M-2-24-3
M-24-21

5

TO

DETOUR

OW-145A-24
OM-23
M-2-24-3
M-24-21

6

DETOUR

NORTH

OM-23
M-37
M-2-24-3
M-24-21

7

DETOUR

NORTH

OM-23
M-37
M-2-24-3
M-24-21

8

OW-127-36

9

R-76A-60
OC-14L-48

10

M-37
M-2-24-3
R-76A-60
OC-14L-48

11

NOTE : SIGN NOS. 10 AND 11 ARE TO BE MOUNTED ON A TYPE III BARRICADE.