



DATE: 10-18-96 - TIME: 15:35 - H: \CT\93119\CA02\93119244.DWG

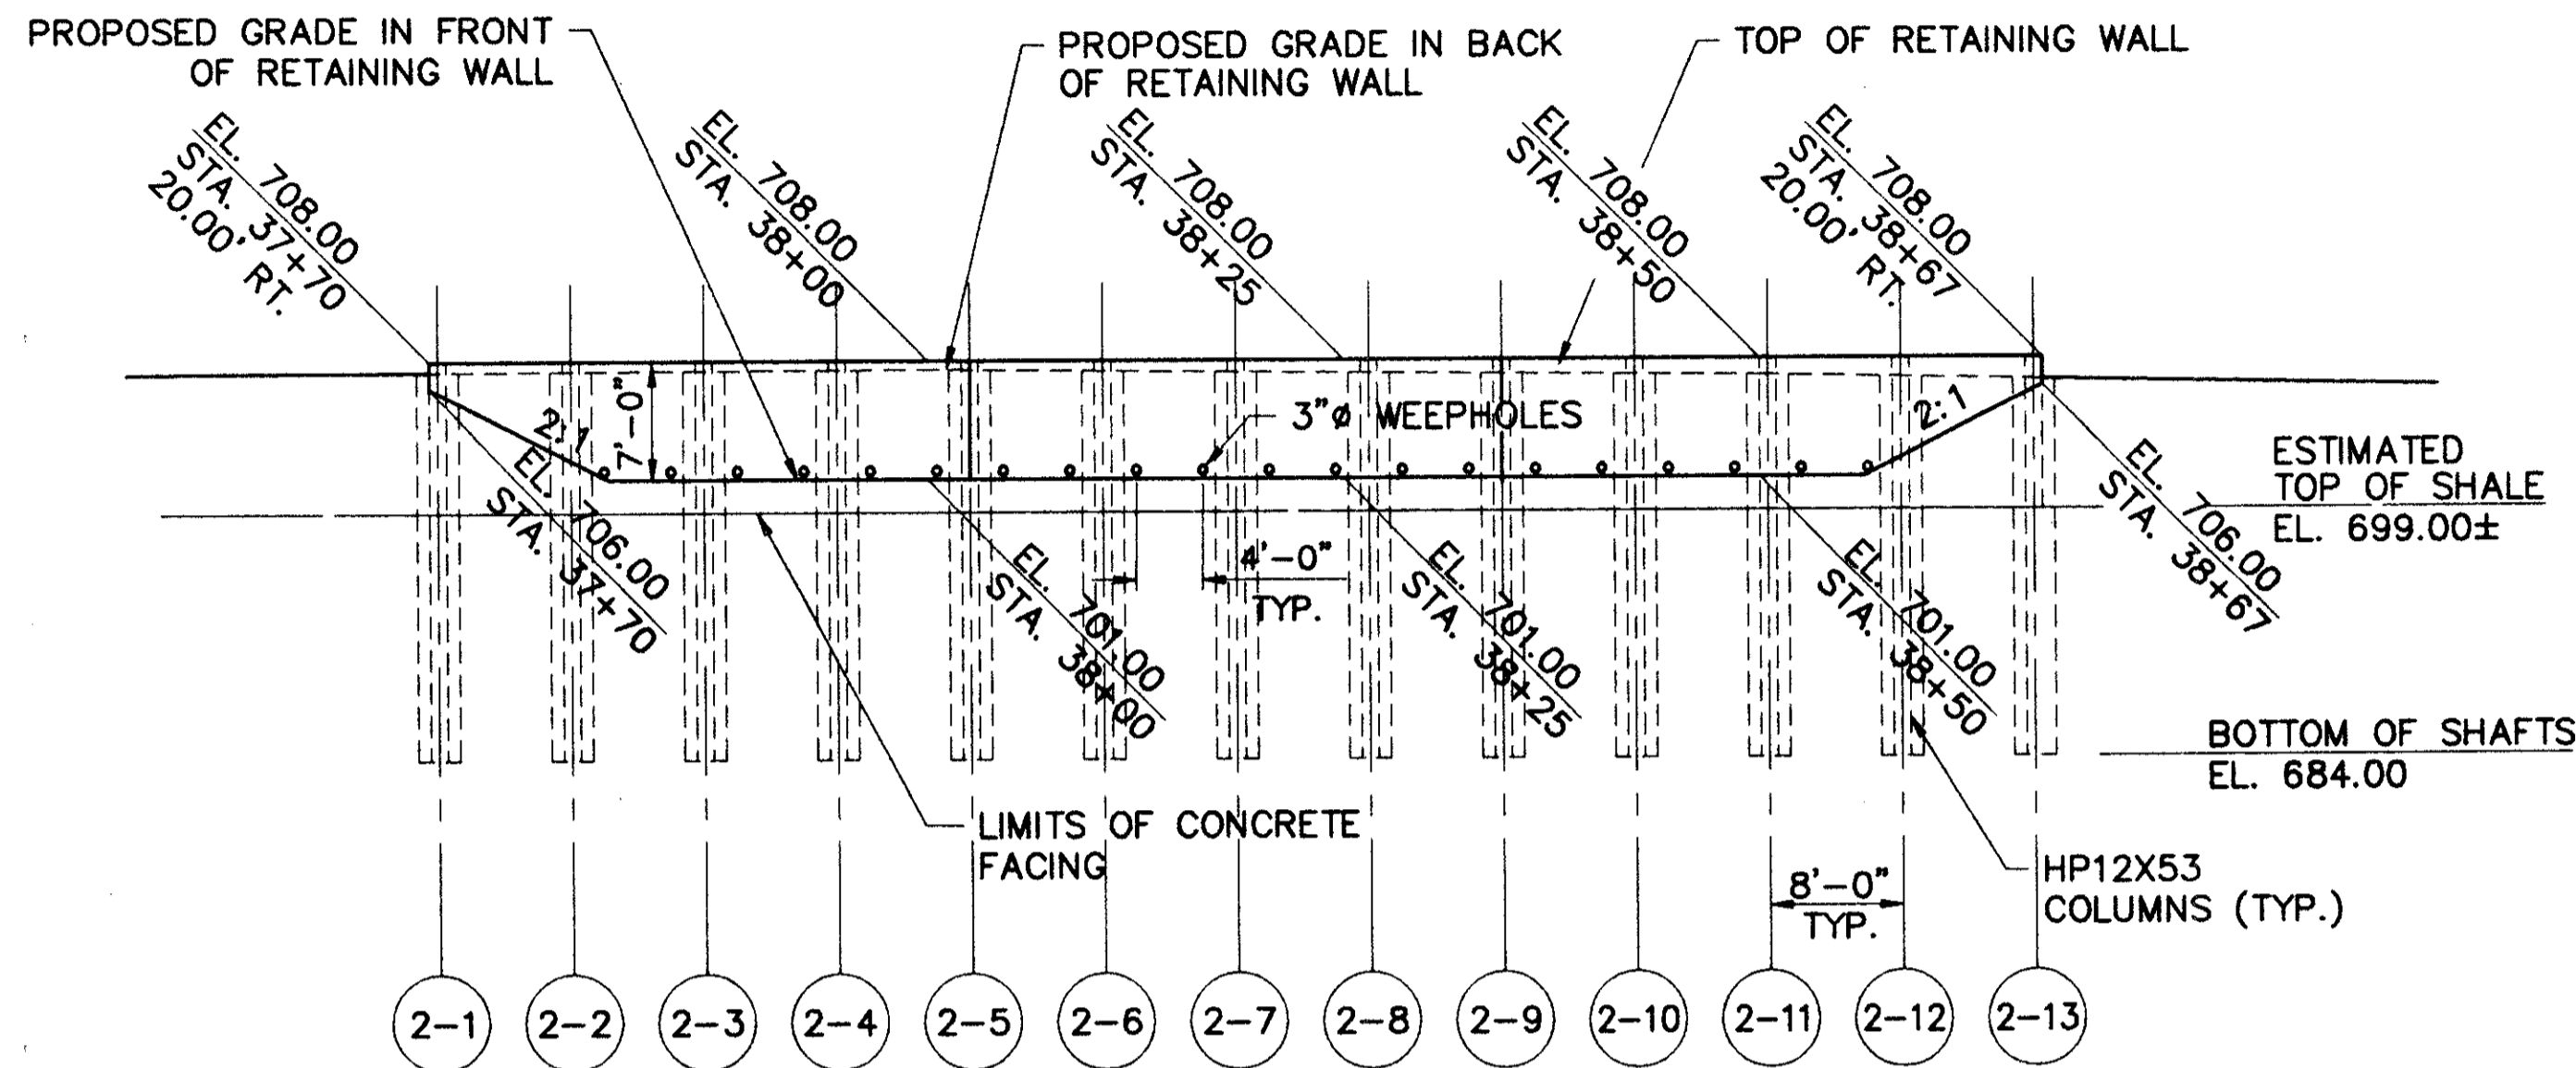

RETAINING WALL #2 ELEVATION
STA. 37+70 TO STA. 38+67

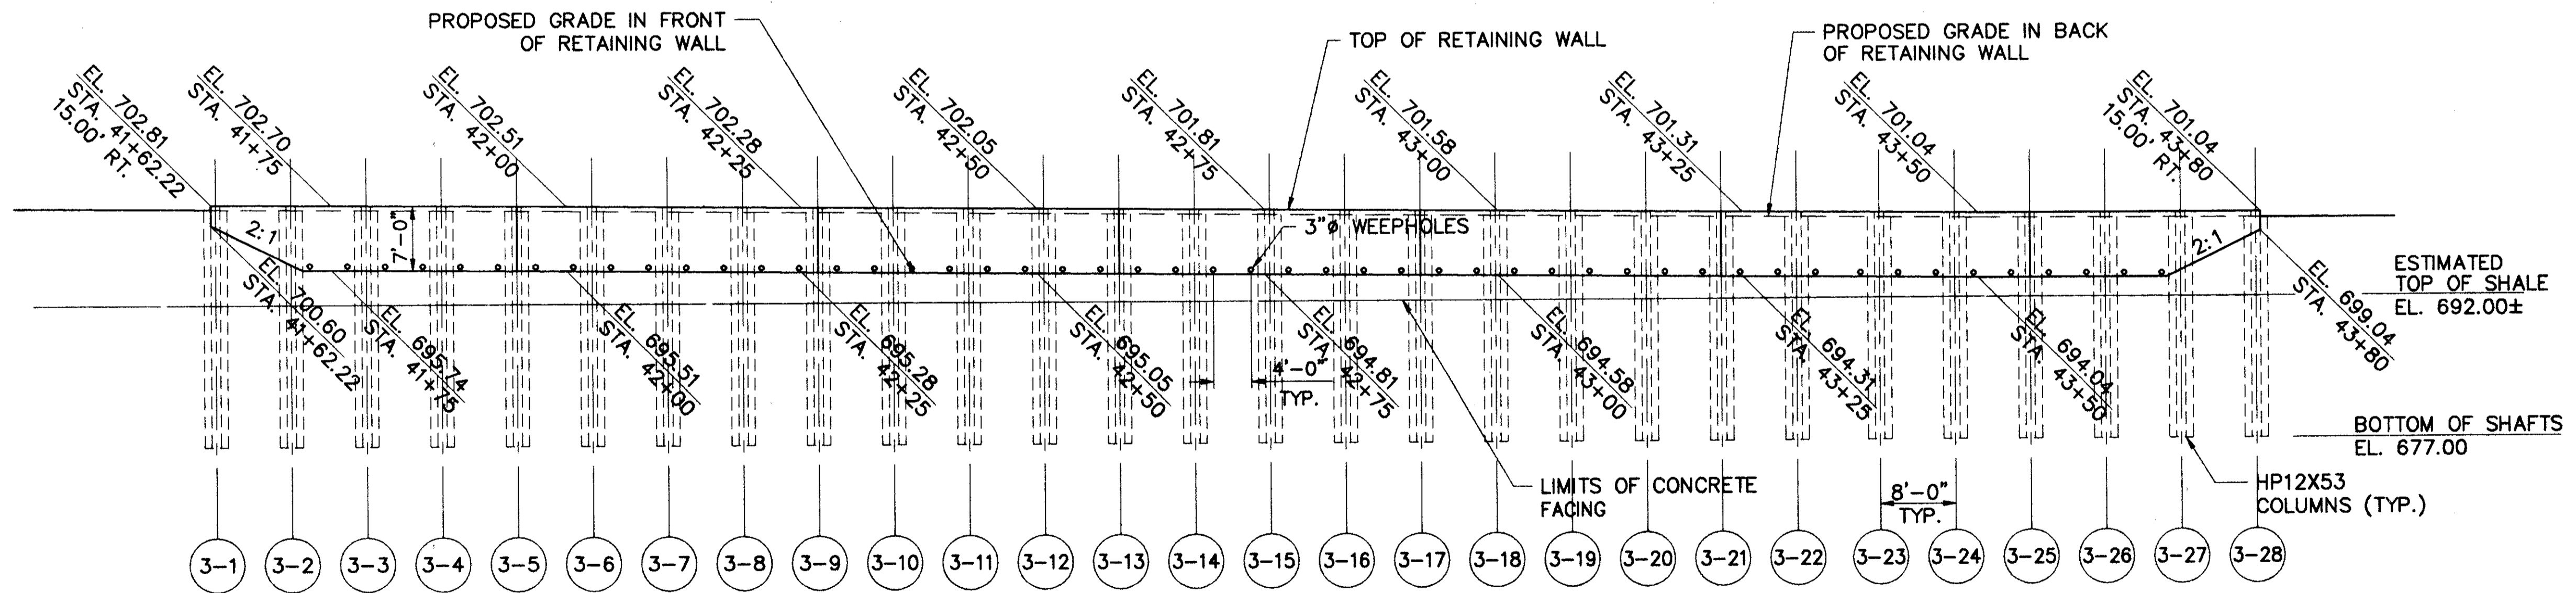

RETAINING WALL #3 ELEVATION
STA. 41+60 TO STA. 43+80

DESIGNED	R/P	7/94	CHECKED	J/P	7/94
DRAWN	R/P	7/94	REVISED		
REVIEWED	J.E.A.	7/94	STRUCTURE FILE NUMBER		
DATE		7/94			

RETAINING WALL #2 & #3 ELEVATIONS
RETAINING WALLS
ALONG S.R. 174

LAK - 174 - 4.39

5 / 7

34
47