



FHWA REGION	STATE	PROJECT	DATE
	OHIO	PROPOSED RETAINING WALLS ALONG STATE ROUTE 174	11-5-93

**LAKE COUNTY
LAK-174**

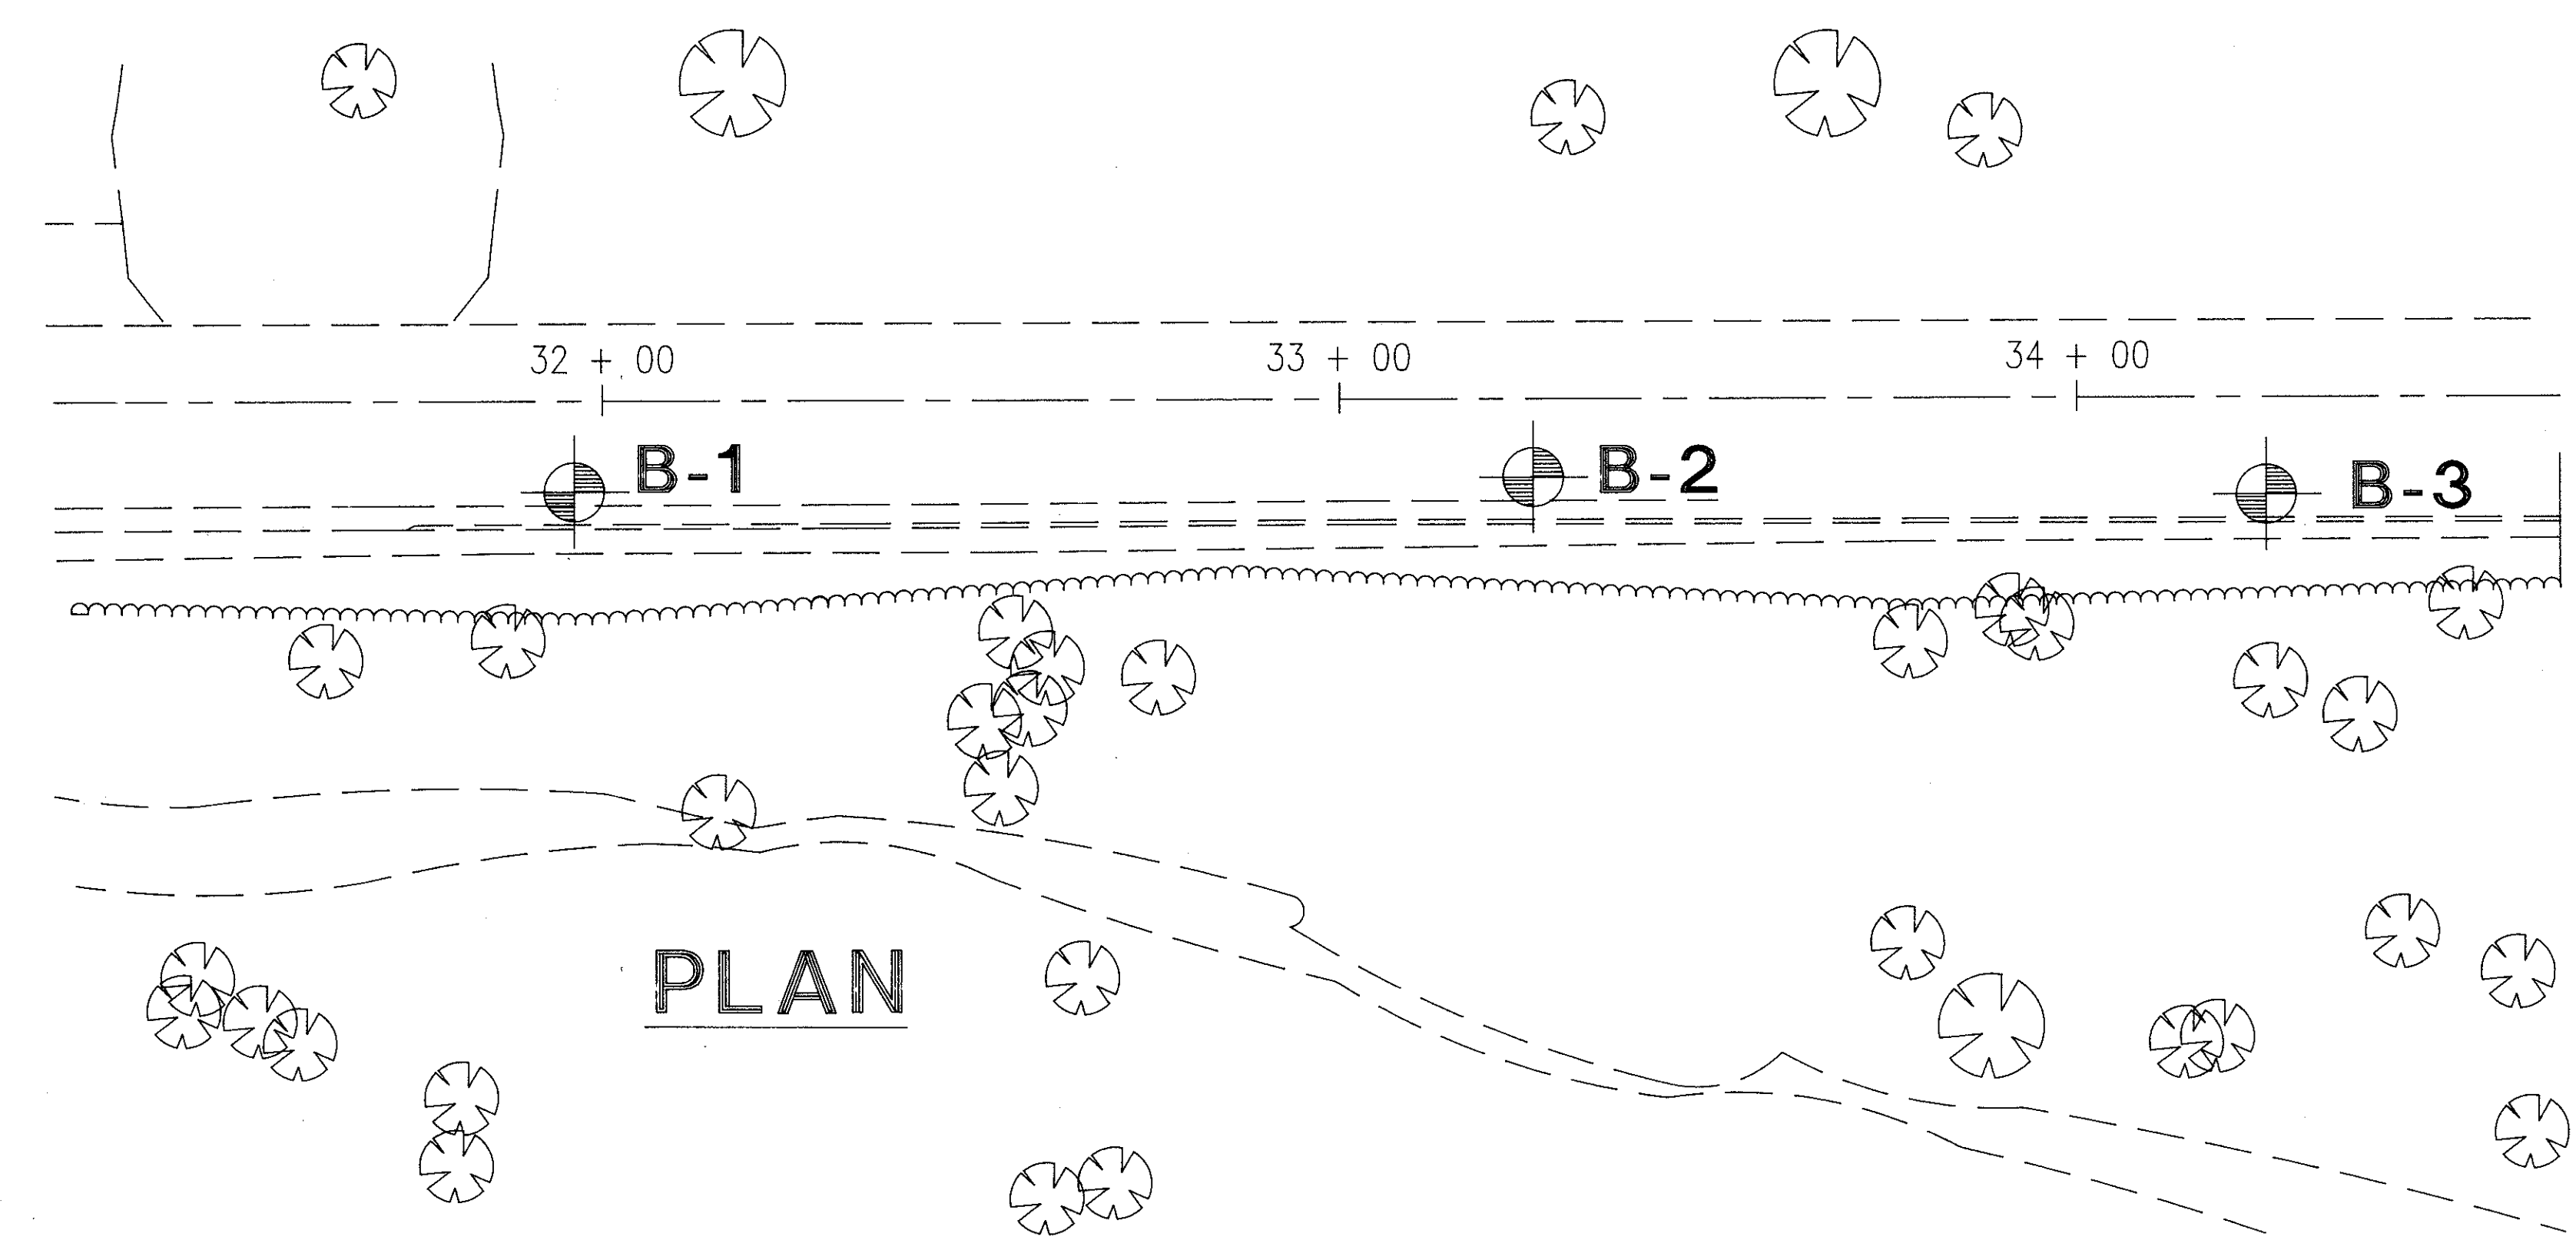

PLAN

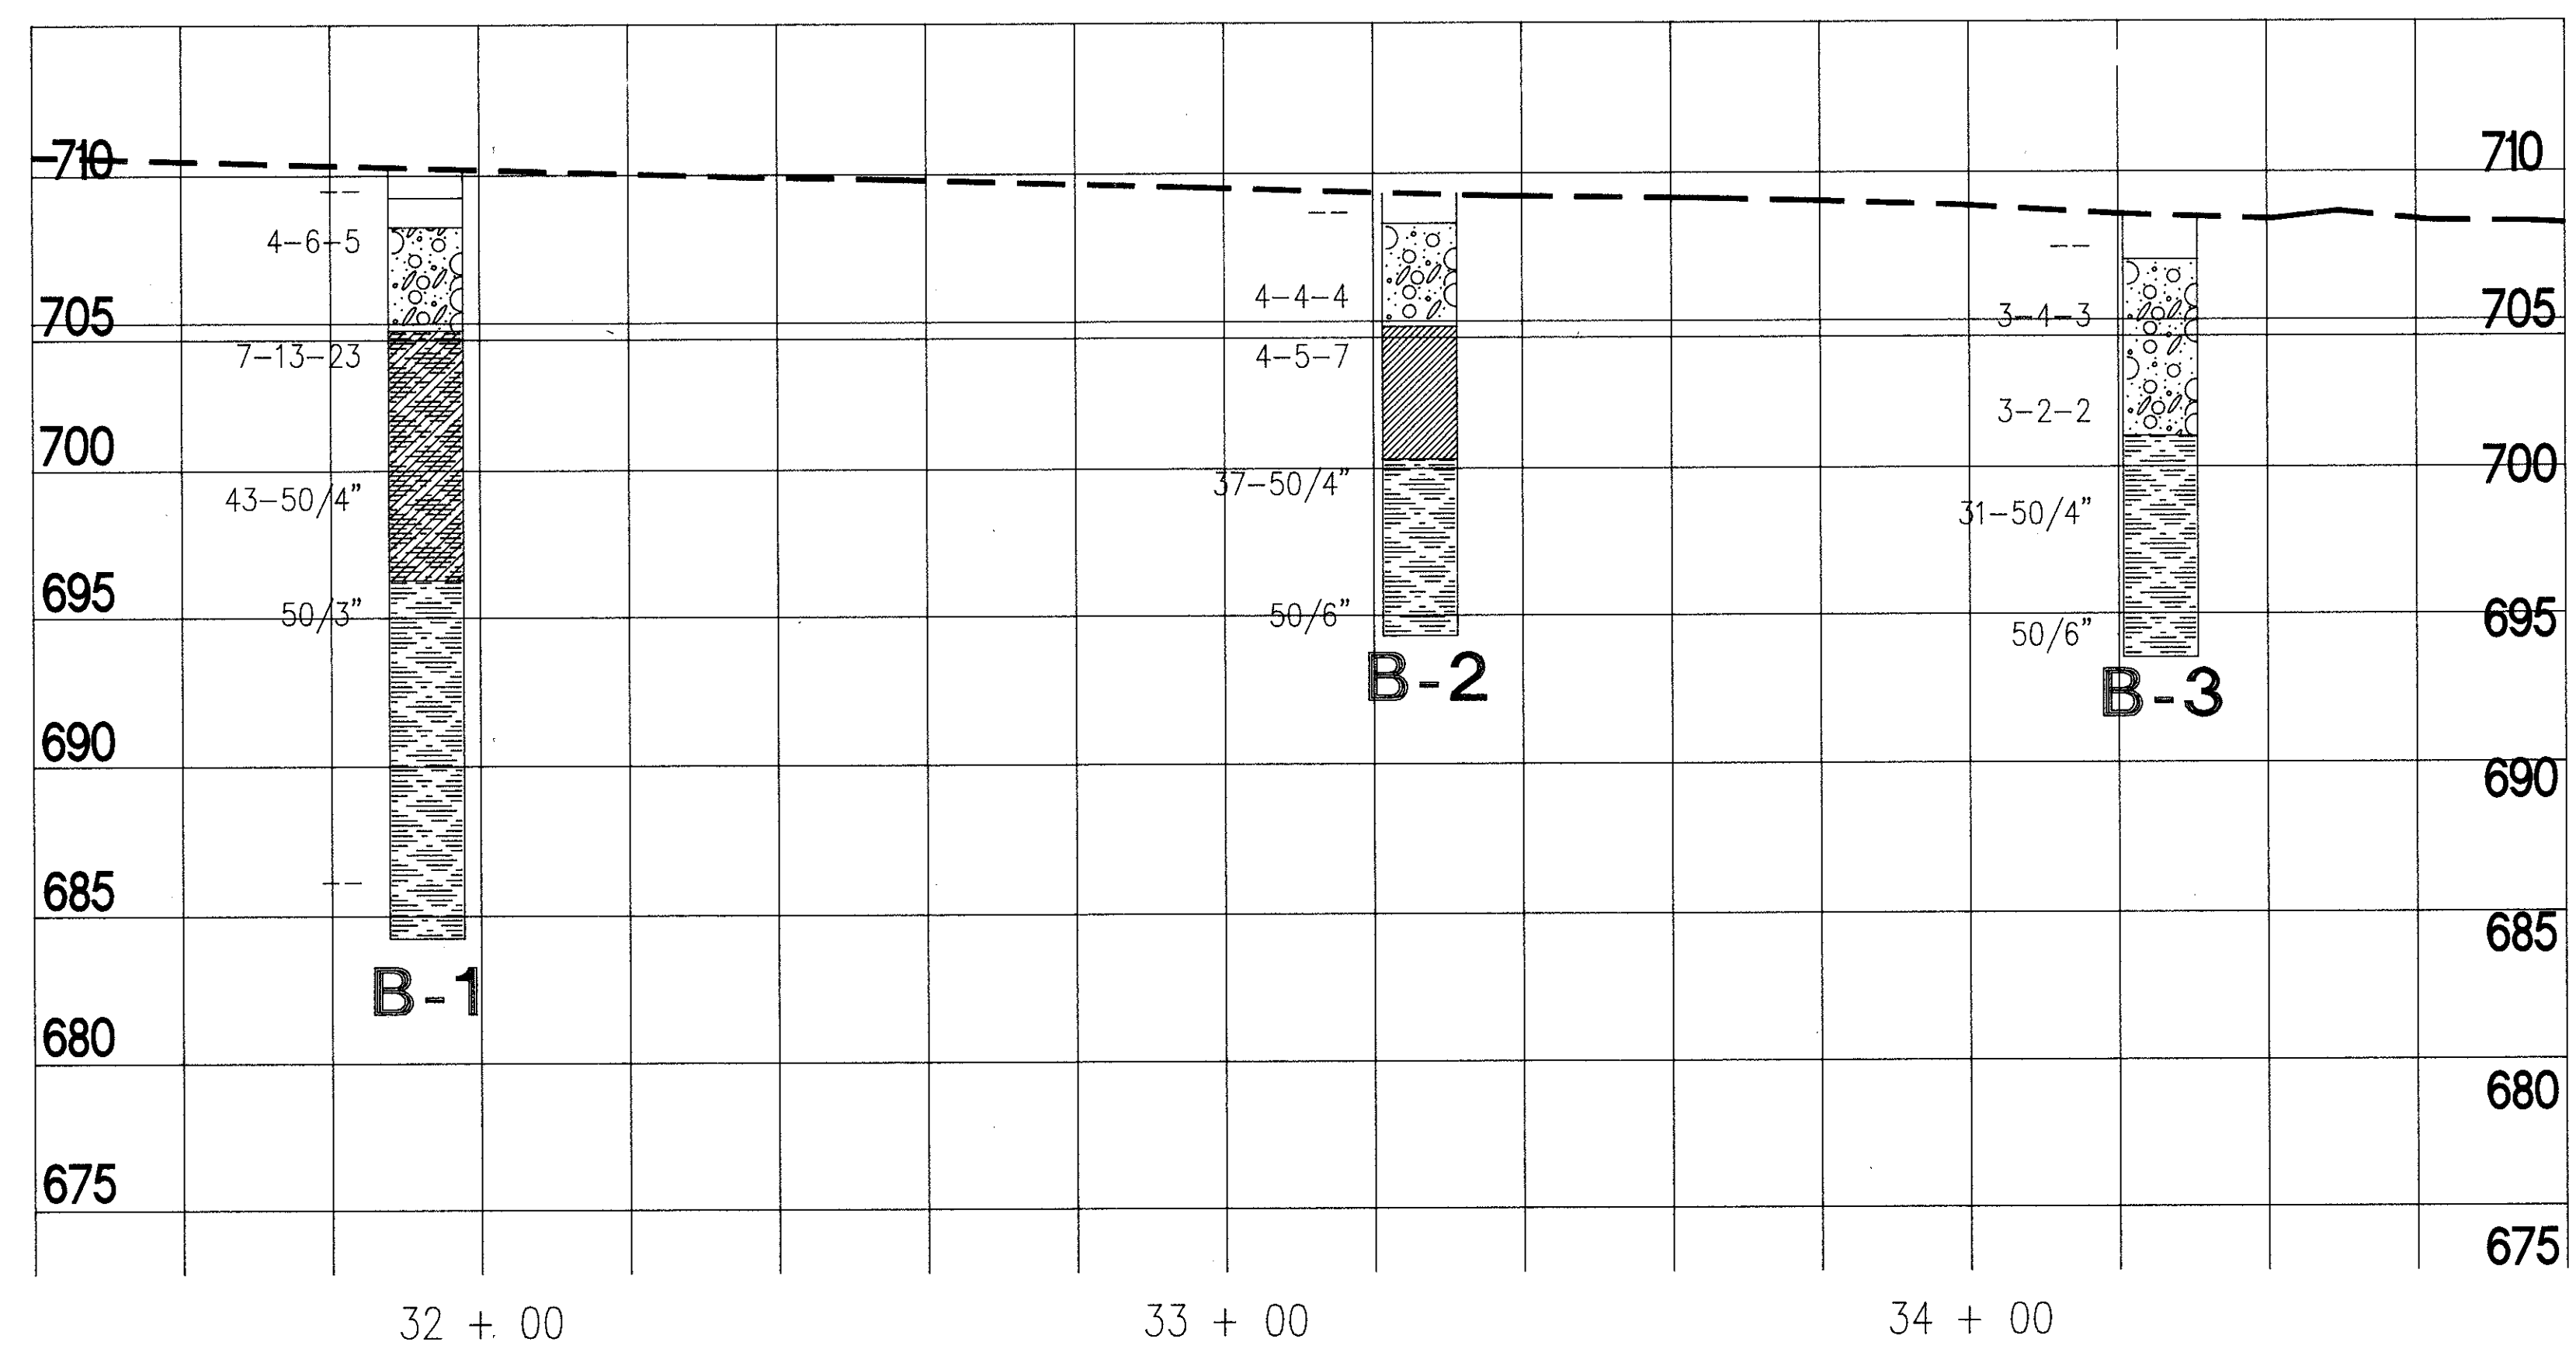

D:\GEO TECH\LAK174\PLAK174.DWG

Professional Service Industries, Inc. Geotechnical • Environmental Services • Engineering Materials Testing • Roof Consulting • Analytical Services 5555 Canal Rd., Cleveland, Ohio 44125 (216) 447-1335		
SCALE: 1" = 20'	APPROVED BY:	DRAWN BY: MTG
DATE: 1-7-94	A.V.	REVISED: 4-25-94
CLIENT: CT CONSULTANTS		
PROJECT NAME: PROPOSED RETAINING WALLS STATION Nos. 43+39, 38+13 AND 33+01		DRAWING NUMBER: 142-35023