
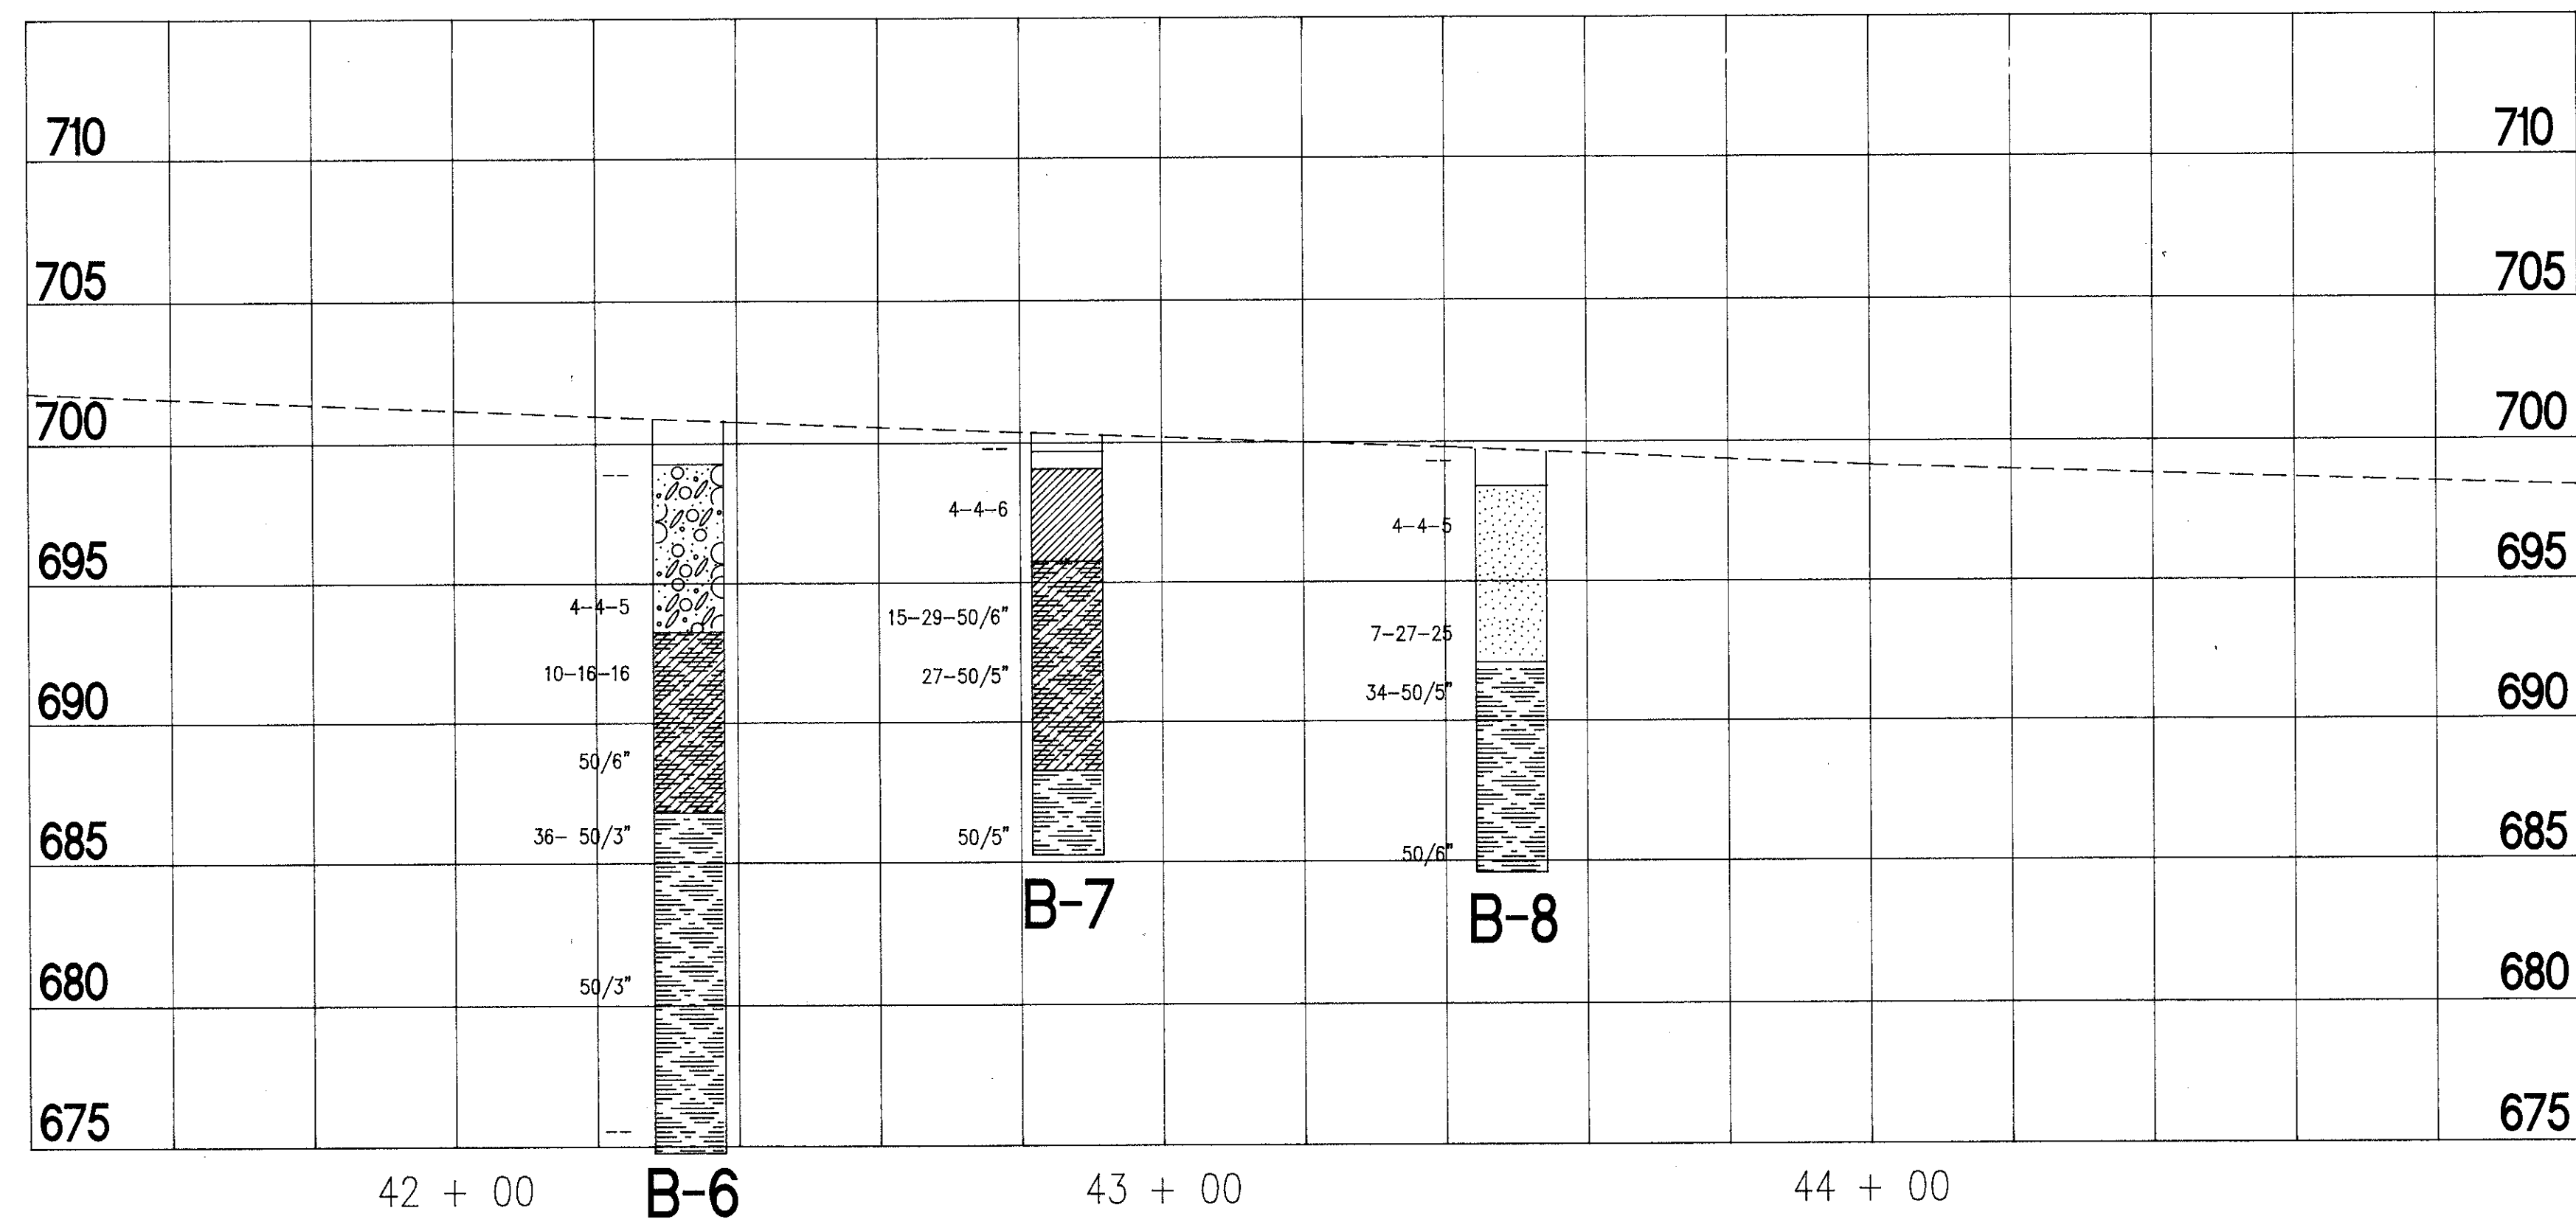


FHWA REGION	STATE	PROJECT	DATE
	OHIO	PROPOSED RETAINING WALLS ALONG STATE ROUTE 174	11-5-93

**LAKE COUNTY  
LAK-174**

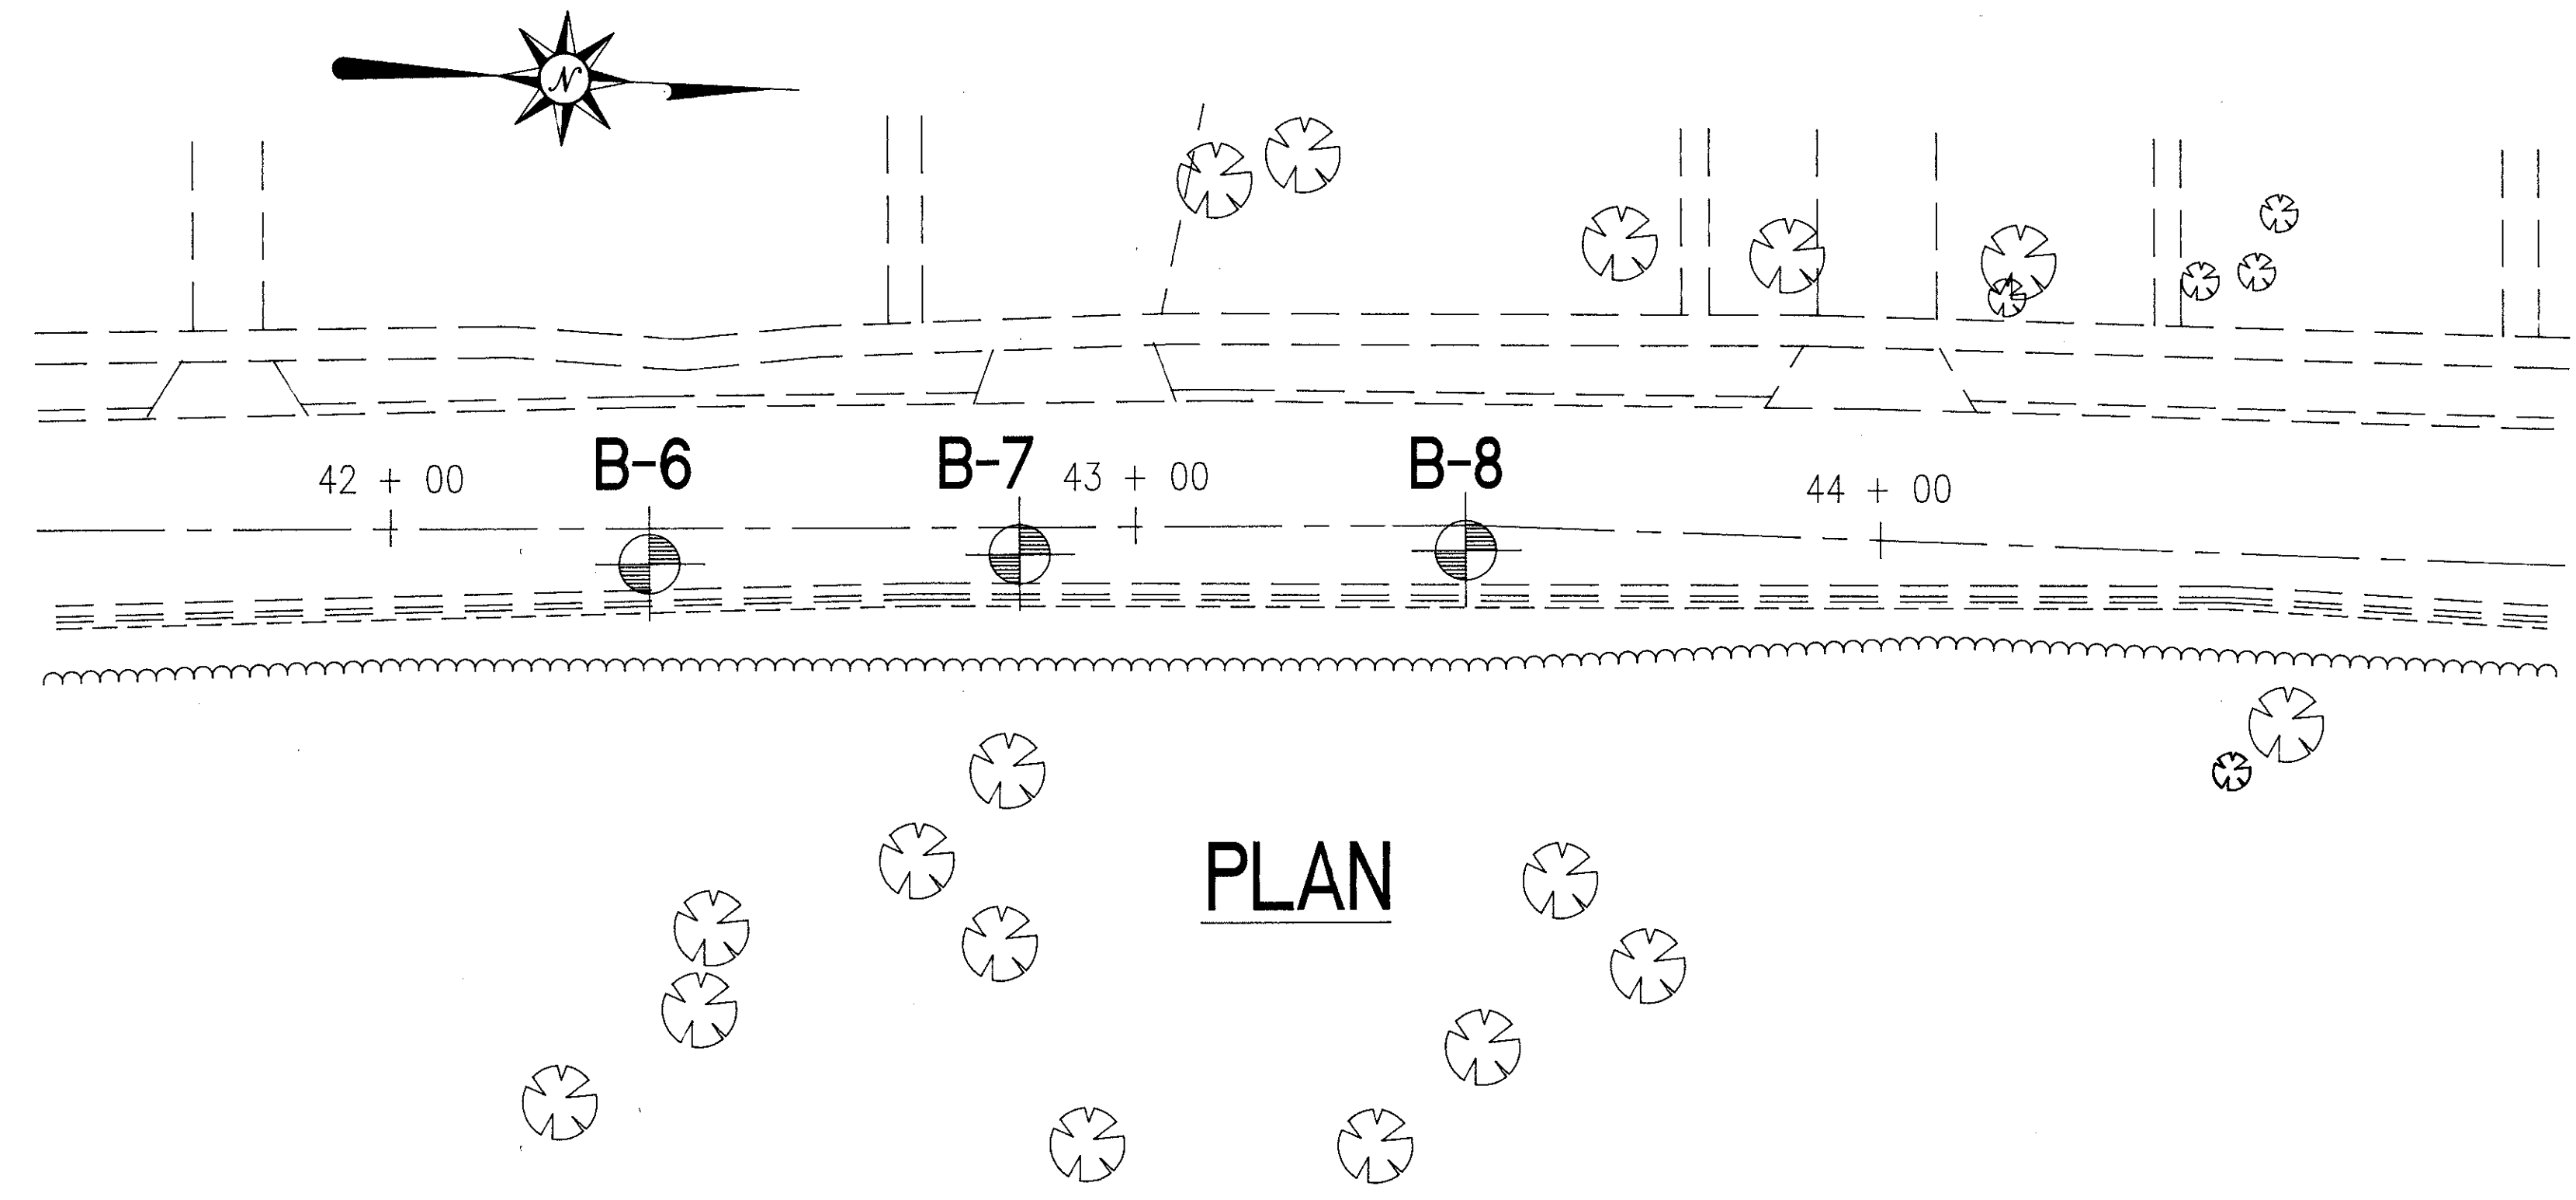

**PROFILE**

D:\GEO TECH\LAK174\PSLAK174.DWG

<b>Professional Service Industries, Inc.</b> Geotechnical • Environmental Services • Engineering Materials Testing • Roof Consulting • Analytical Services 5555 Canal Rd., Cleveland, Ohio 44125 (216) 447-1335		
SCALE : 1" = 20'	APPROVED BY : A.V.	DRAWN BY : MTG
DATE : 1-7-94		REVISED : 4-25-94
CLIENT : CT CONSULTANTS		
PROJECT NAME : PROPOSED RETAINING WALLS STATION Nos. 43+39, 38+13 AND 33+01		DRAWING NUMBER : 142-35023