


FHWA REGION	STATE	PROJECT	
5	OHIO		

150
171


LAKE COUNTY
LAK-2-0.00

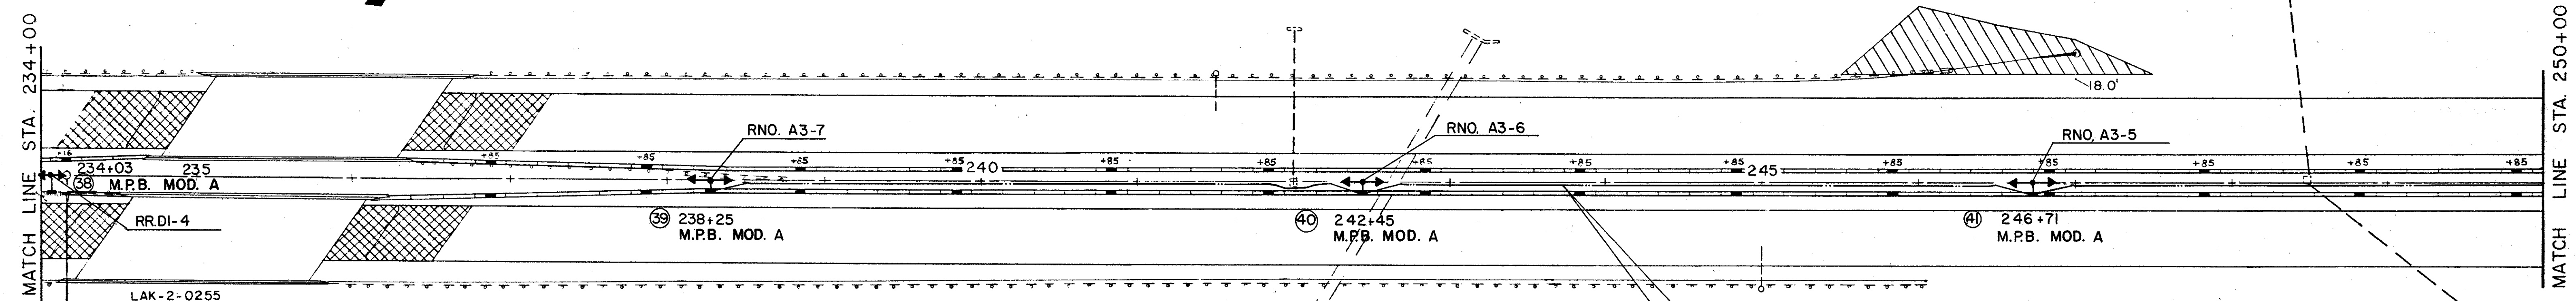

MATCH LINE STA. 234+00
LAK-2-0255
SR 2 OVER E. 337th ST
P.T. STA. 234+14.50

MATCH LINE STA. 250+00

FOR LEGEND SEE SHEET 145

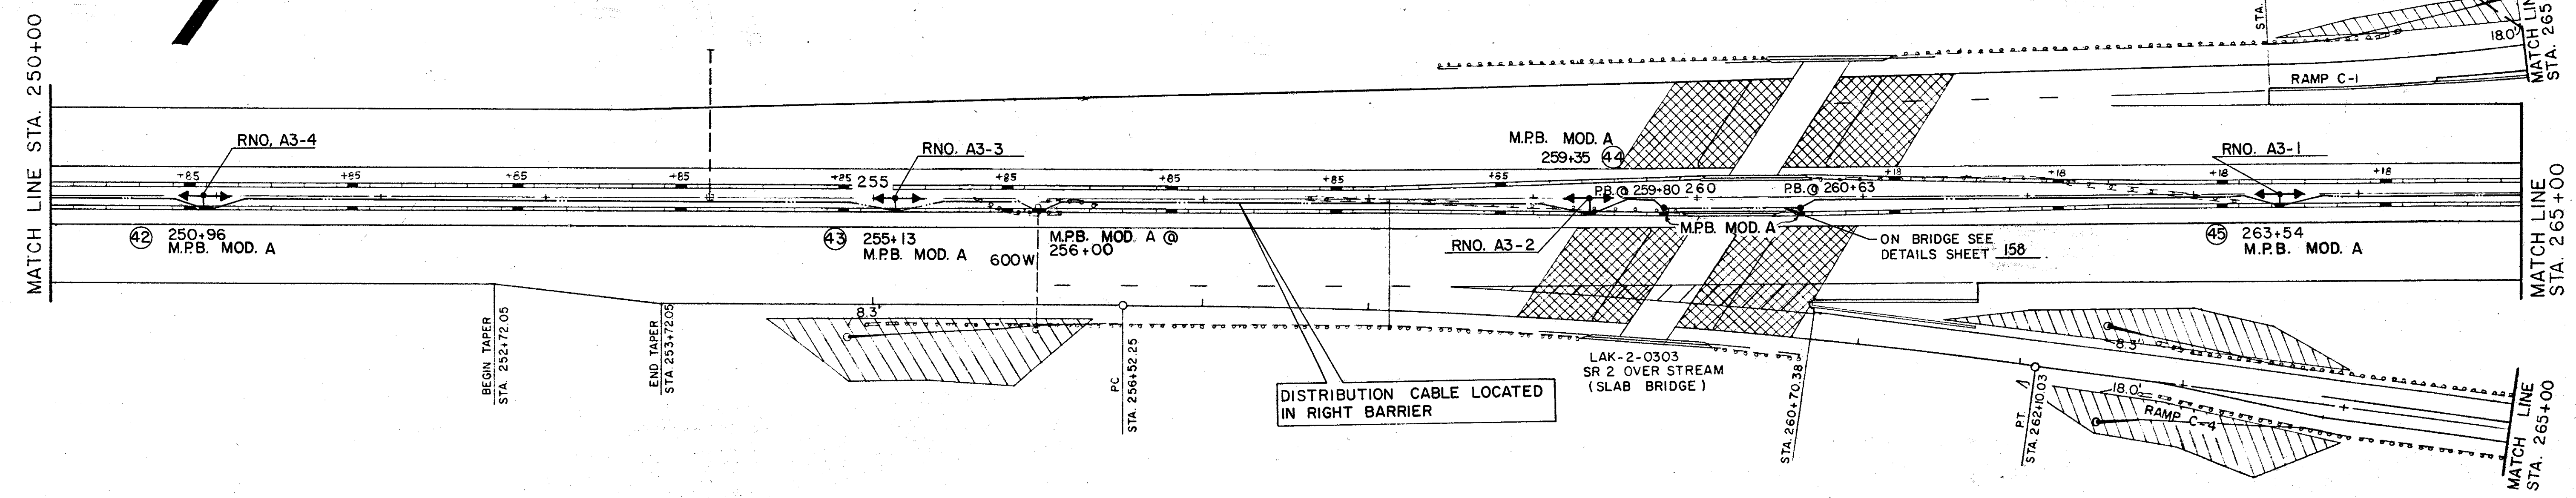

MATCH LINE STA. 250+00

BEGIN TAPER STA. 252+72.05
END TAPER STA. 253+72.05

PC STA. 256+82.25

LAK-2-0303
SR 2 OVER STREAM
(SLAB BRIDGE)

STA. 260+70.38

P.T. STA. 262+10.03

MATCH LINE STA. 265+00

MATCH LINE STA. 265+00

RAMP C-1

STA. 263+47.44

RNO. A3-1
45 263+54
M.P.B. MOD. A

ON BRIDGE SEE
DETAILS SHEET 158

M.P.B. MOD. A
259+35 44
RNO. A3-2

RNO. A3-3
255
43 255+13
M.P.B. MOD. A 600W

RNO. A3-4
250+96
42 M.P.B. MOD. A