


UNDERDECK LIGHTING PLAN

BRIDGE NO. LAK-2-0181 @ RUSH ROAD & S.R.2

NO SCALE

FHWA REGION	STATE	PROJECT	160A 171
5	OHIO		

LAKE COUNTY
LAK-2-0.00

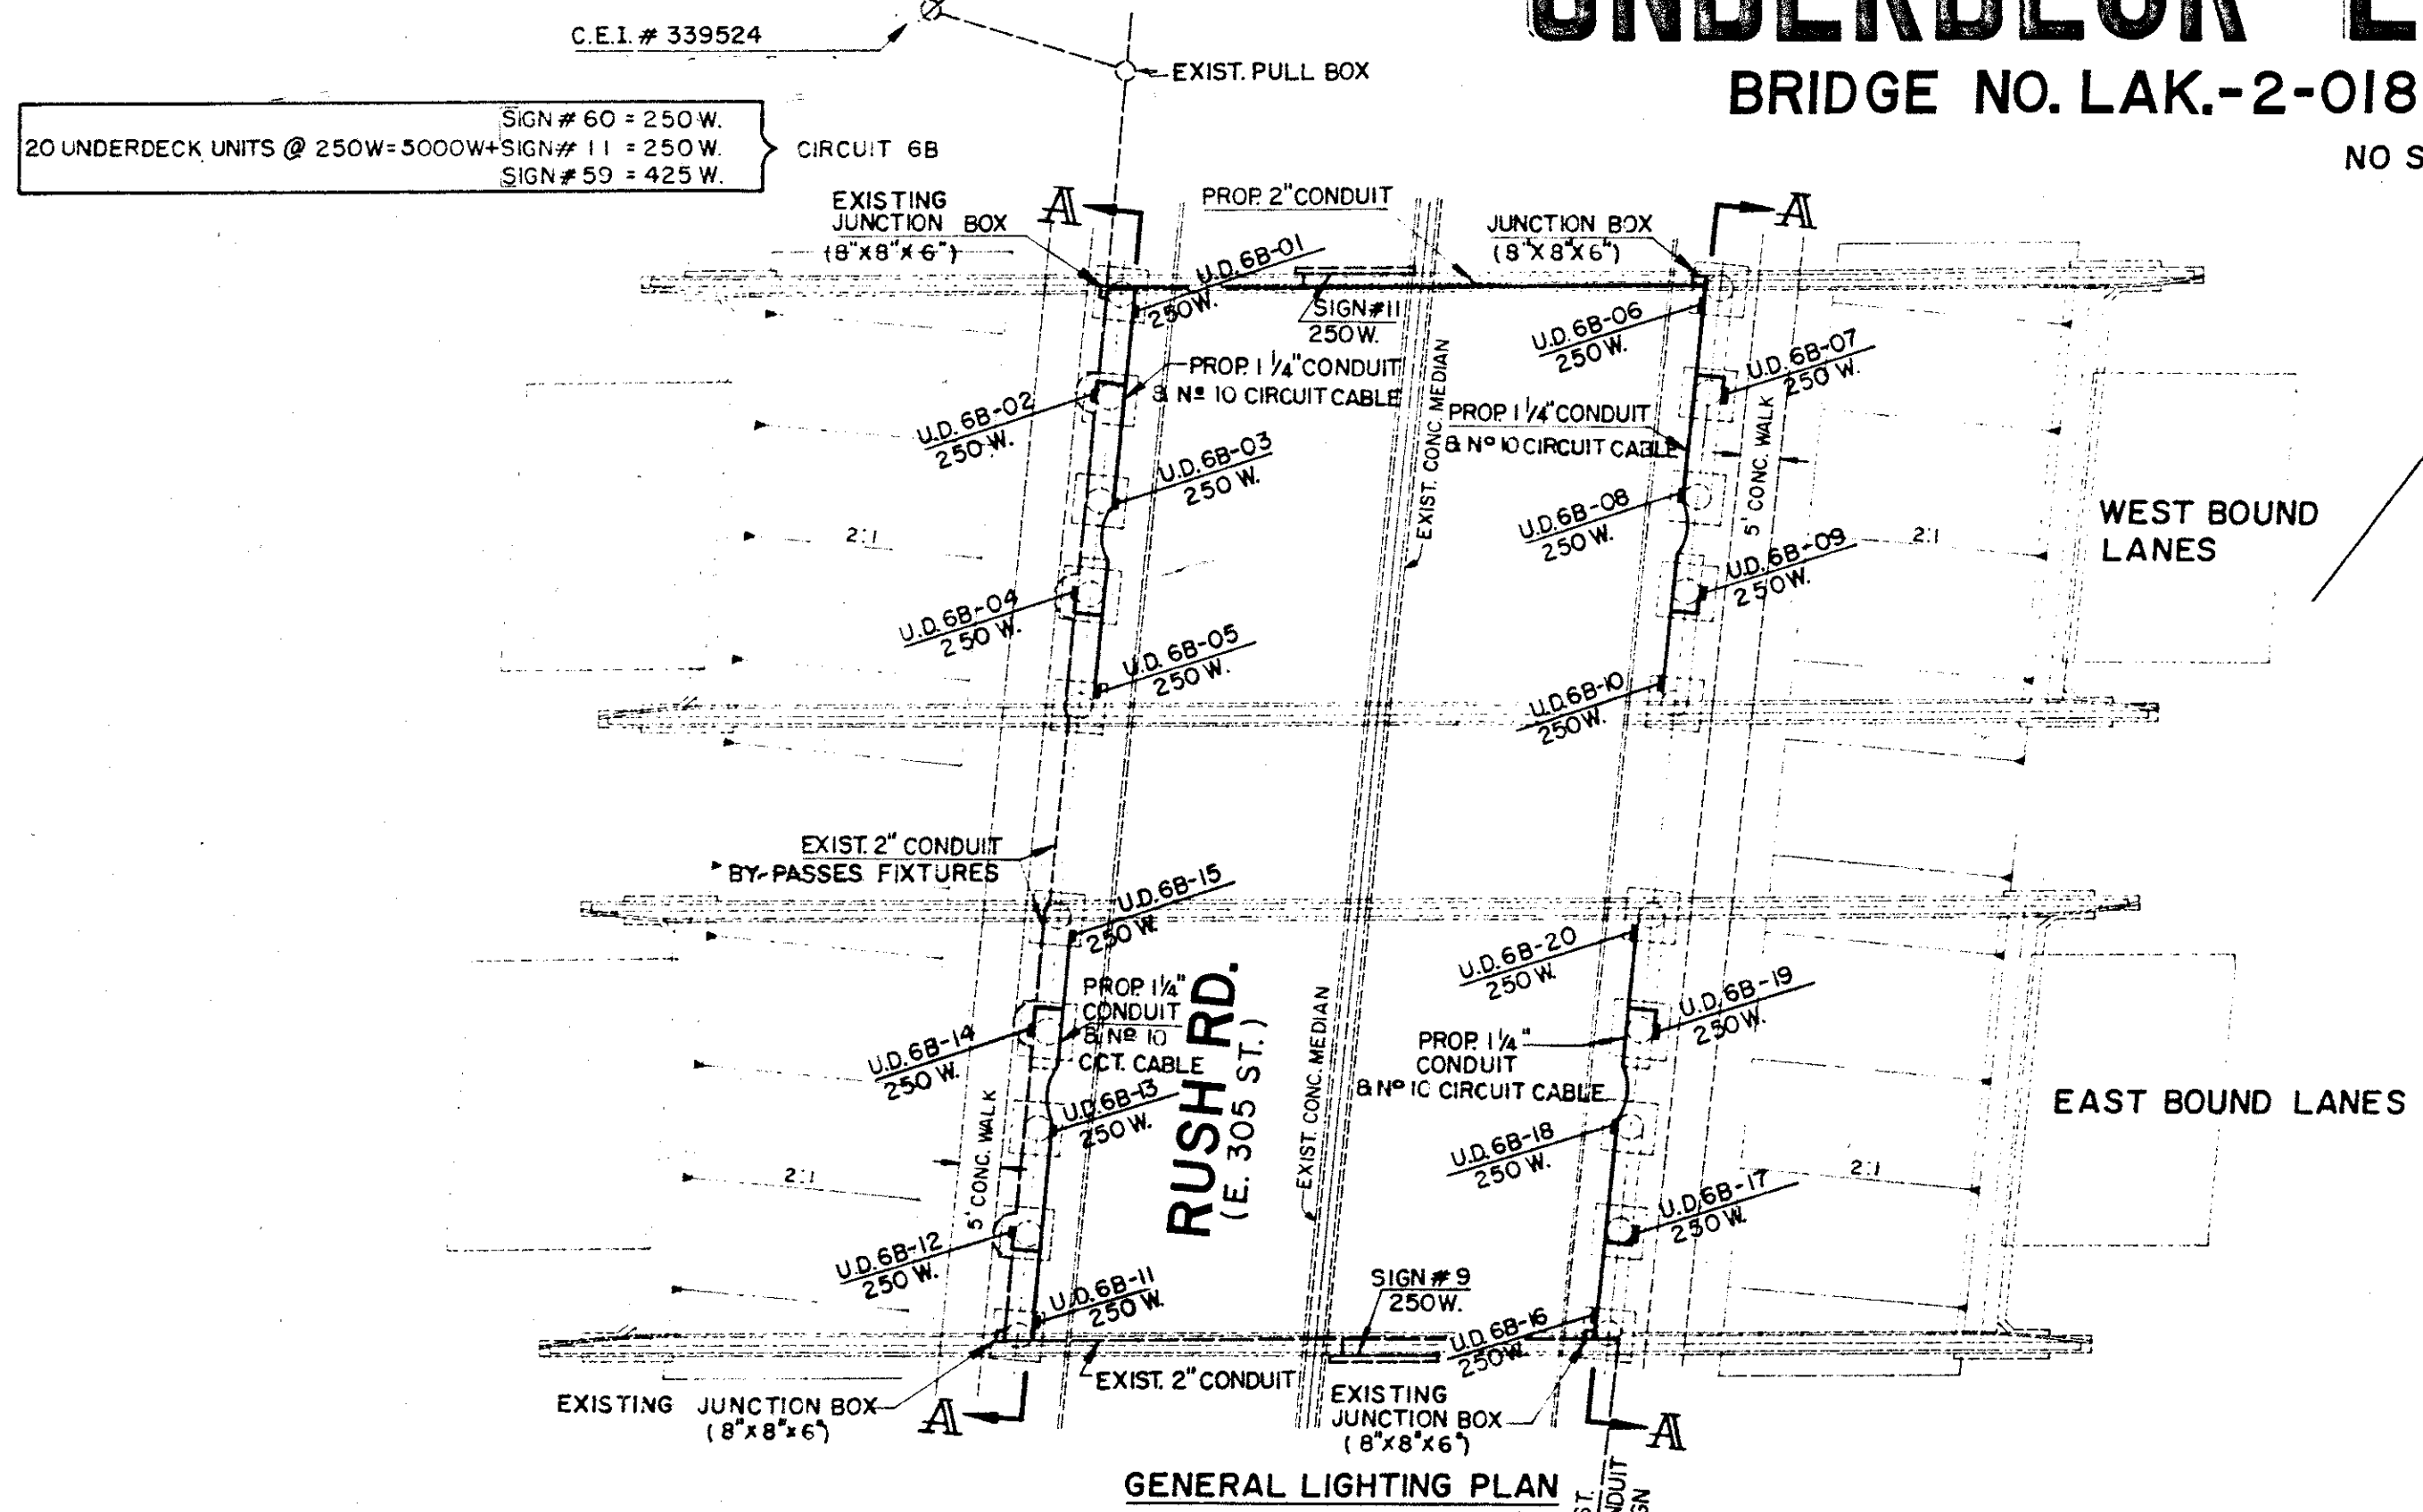

NOTE: EXISTING UNDERDECK LIGHTING SHOWN. INSTALL NEW UNDERPASS LIGHTING IN ACCORDANCE WITH CURRENT SPECIFICATIONS AND STANDARD DRAWINGS. LUMINAIRE LOCATIONS WILL BE SAME AS EXISTING.

