


TYPICAL SECTION RELOCATED LAKELAND BLVD. TYPE T-71 REINFORCED CONCRETE PAV'T. SCALE $\frac{3}{8} = 1'-0''$

DESIGN SPEED 35 M.P.H.

FED. RD. DIVISION	STATE	PROJECT	
2	OHIO		7 394

LAKE COUNTY
LAK. 2-0.00

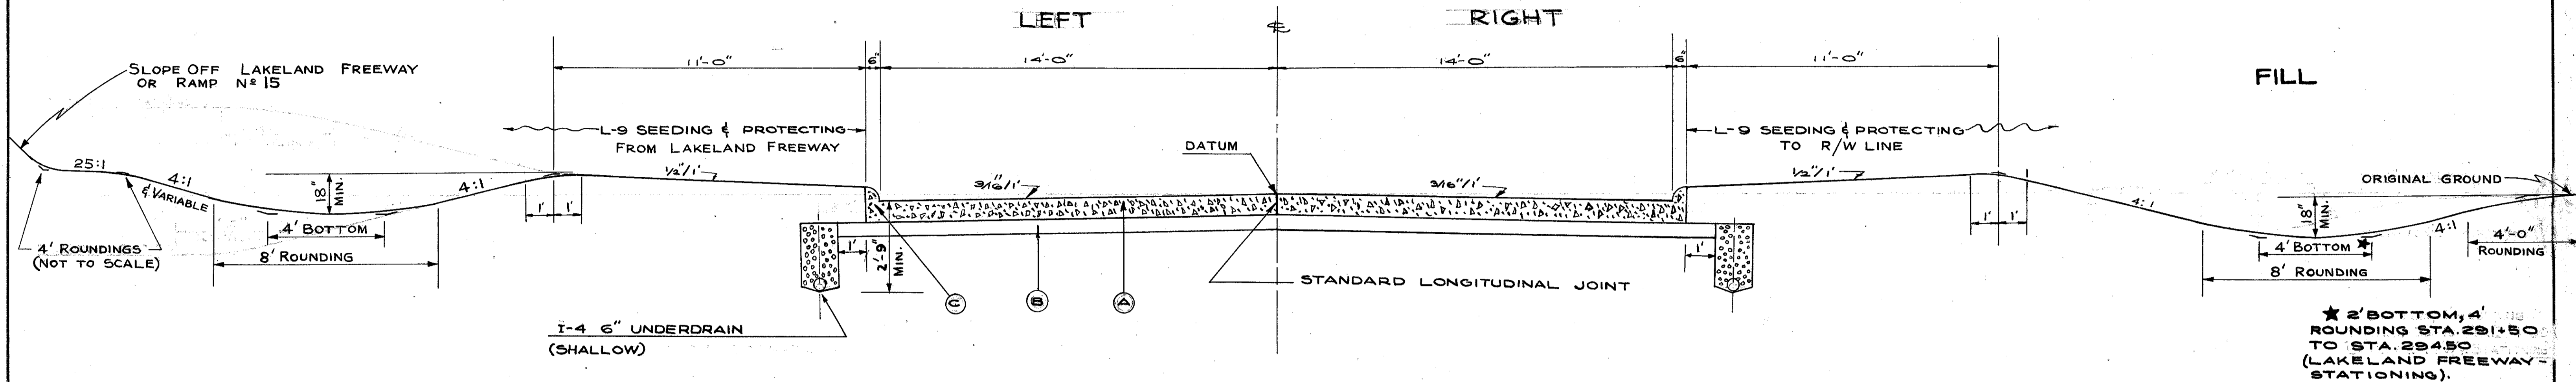

NORMAL SECTION


STA. 7+07.84 TO STA. 16+22.35

- (A) 9" T-71 REINFORCED PORTLAND CEMENT CONCRETE PAV'T.
- (B) 6" I-22 SUBBASE, GRADING "A" OR "B", AS PER PLAN
- (C) I-12 CONCRETE CURB STANDARD TYPE 2-A.

NOTE:

CUT AND FILL SECTIONS SHOWN ARE INTERCHANGEABLE WITH EITHER SIDE OF ROADWAY.

CROSS-SECTIONS SHALL GOVERN OVER TYPICAL SECTIONS WHERE VARIABLE CONDITIONS ARE ENCOUNTERED IN SLOPES.

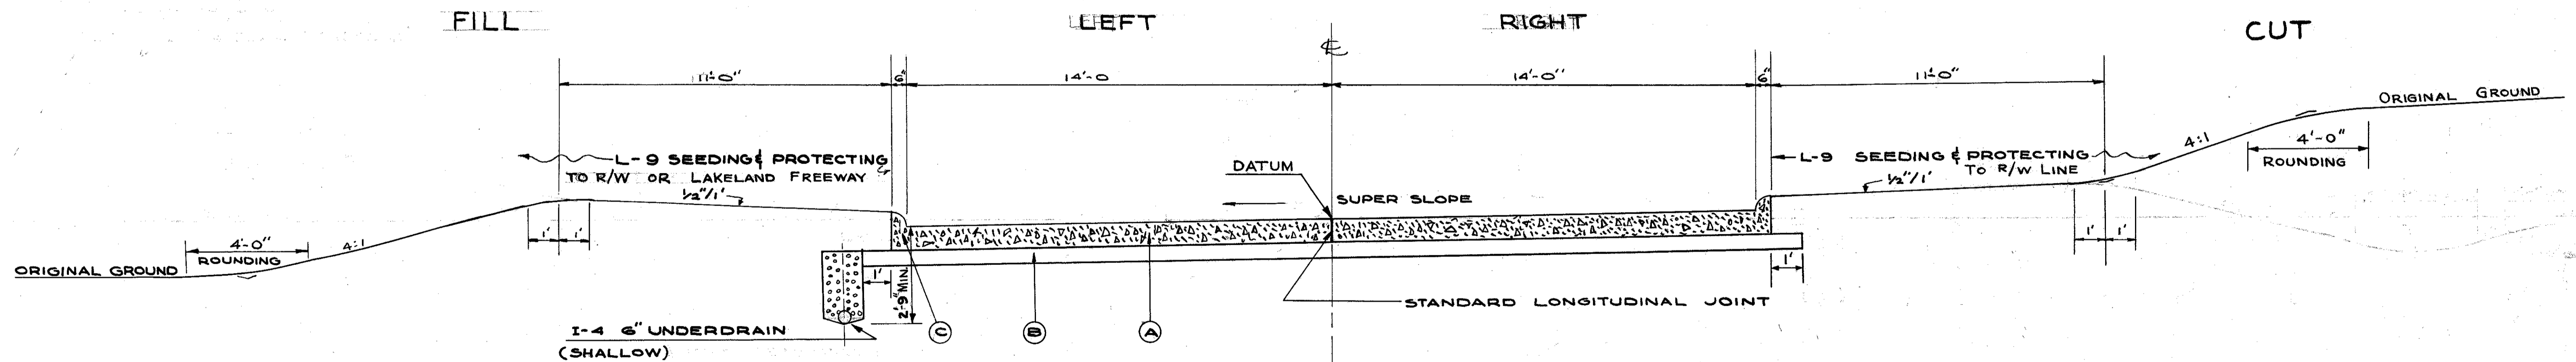

SUPERELEVATED SECTION

STA. 18+82.35 TO STA. 22+50 - $\frac{1}{2}$ " PER 1'-0" TO RIGHT.
STA. 24+50 TO STA. 28+09.03 - $\frac{3}{16}$ " PER 1'-0" TO LEFT

TRANSITION

STA. 6+00 TO STA. 7+07.84
STA. 16+22.35 TO STA. 18+82.35
STA. 22+50 TO STA. 24+50