


651.78
651.56
651.35
651.13
650.92
650.70
650.49
650.27
650.06
649.84
649.63
649.55
649.54
649.57
649.68
649.83
650.05
650.32
650.65
651.12

6" UNDERDRAINS					
REF. NO	STATION		SIDE R OR L	I-4 UNFT. I-5 EACH	
	FROM	TO		SHALLOW 8" OUTLET PIPE	6" 60° BEND
1-F	12+00	RUSH RD BOTH		726	8
2-F	18+45	RUSH RD R		68	10
TOTALS				794	18

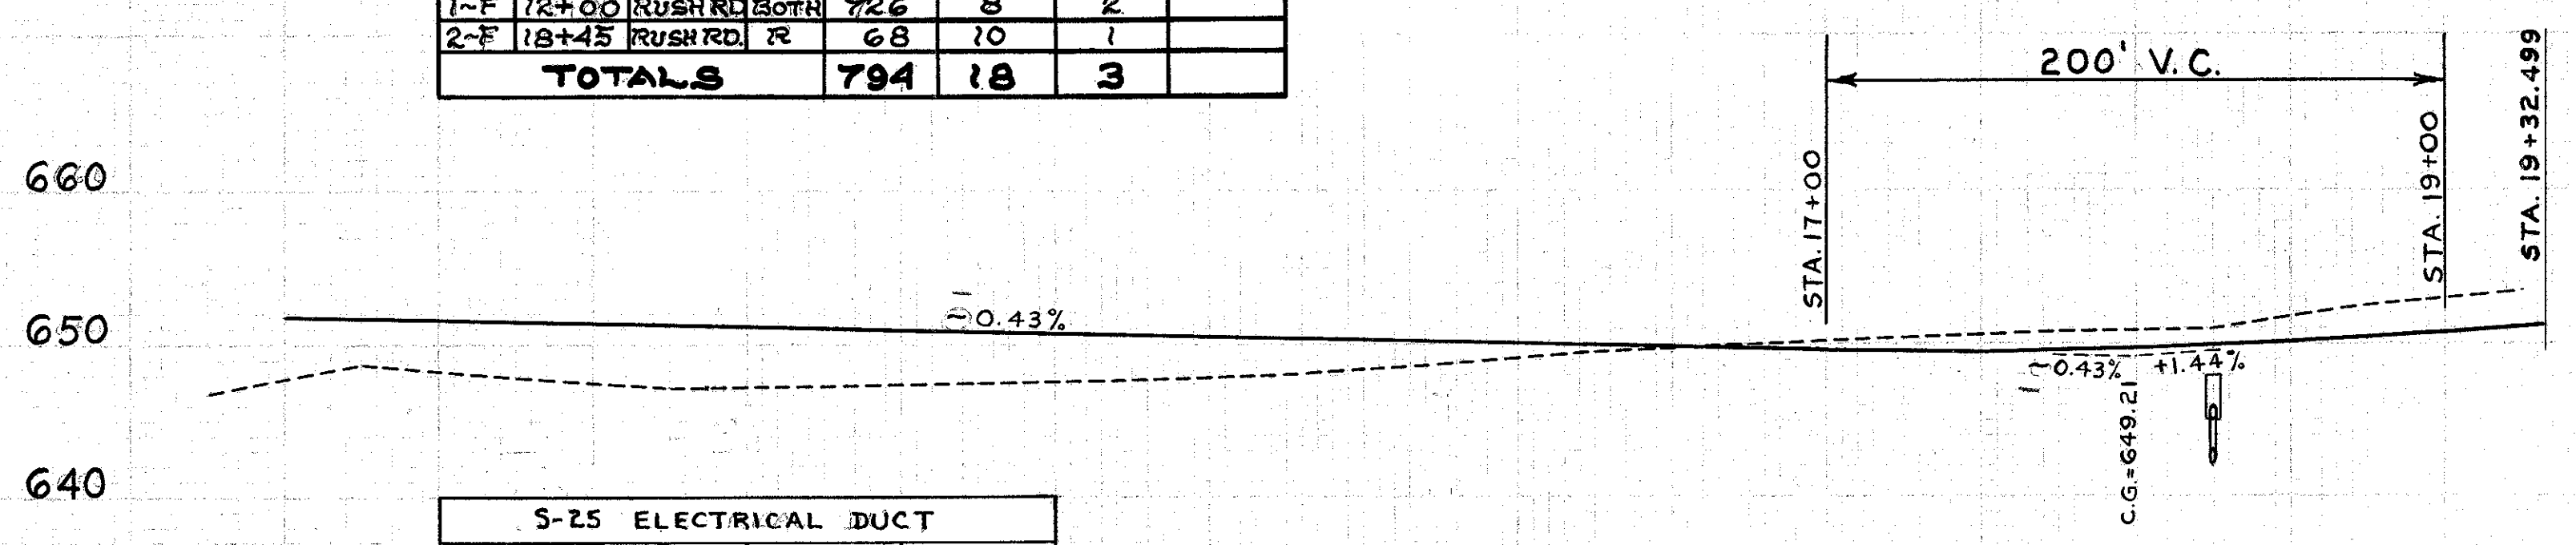

5-25 ELECTRICAL DUCT			
REF. NO	LOCATION	SIZE	LENGTH
			LIN. FT.
1-L	STA. 18+50	2-2"	24

REF. NO	STATION	SIDE R OR L	STORM SEWERS for SHEET No 32																						
			I-2 Class A				I-5 EACH		I-8 EACH		I-10 L-10		S-1 S-4 E-2 L-10												
			UNDER PAVT. M-6.5b OR M-6.8b	M-6.4c	Class A	M-206.6(6)	CLASS B	15° BENDS	30° BENDS	STD. C.T.B. #2-2A	STD. C.T.B. #5	MOD. STD. M.H. #1	STD. M.H. #2	DUMPED ROCK CHAN'L PROT.	ROCK BODDING	CONC. FOR STRUC.	REIN. STEEL	EXCAV. FOR STRUC.	SPEC. SLOPE PROT.						
1-S	152+00	L	102	48																					
2-S	152+00	R		354	88																				
3-S	155+00	R		70	30					2															
4-S	156+50	R		78																					
5-S	161+65	R		56																					
6-S	162+00	L		12	68	32																			
	152+00	BOTH								2															
TOTALS			102	557	138	62	88	298	580	40	358	2	2	1	6	2	2	1	1	6	420	3.2	146	5	28