



EXTRA AREA DETAIL - RAMP N^o 12

SCALE 1" = 20'

FED. RD. DIVISION	STATE	PROJECT	FISCAL YEAR
2	OHIO		

LAKE COUNTY
LAK - 2 - 0.00

101
394

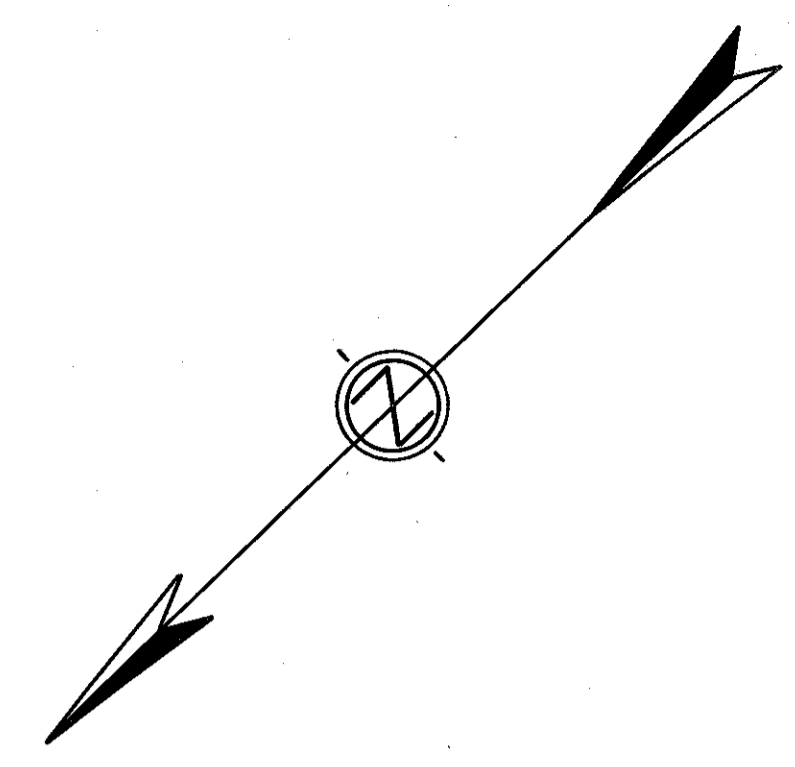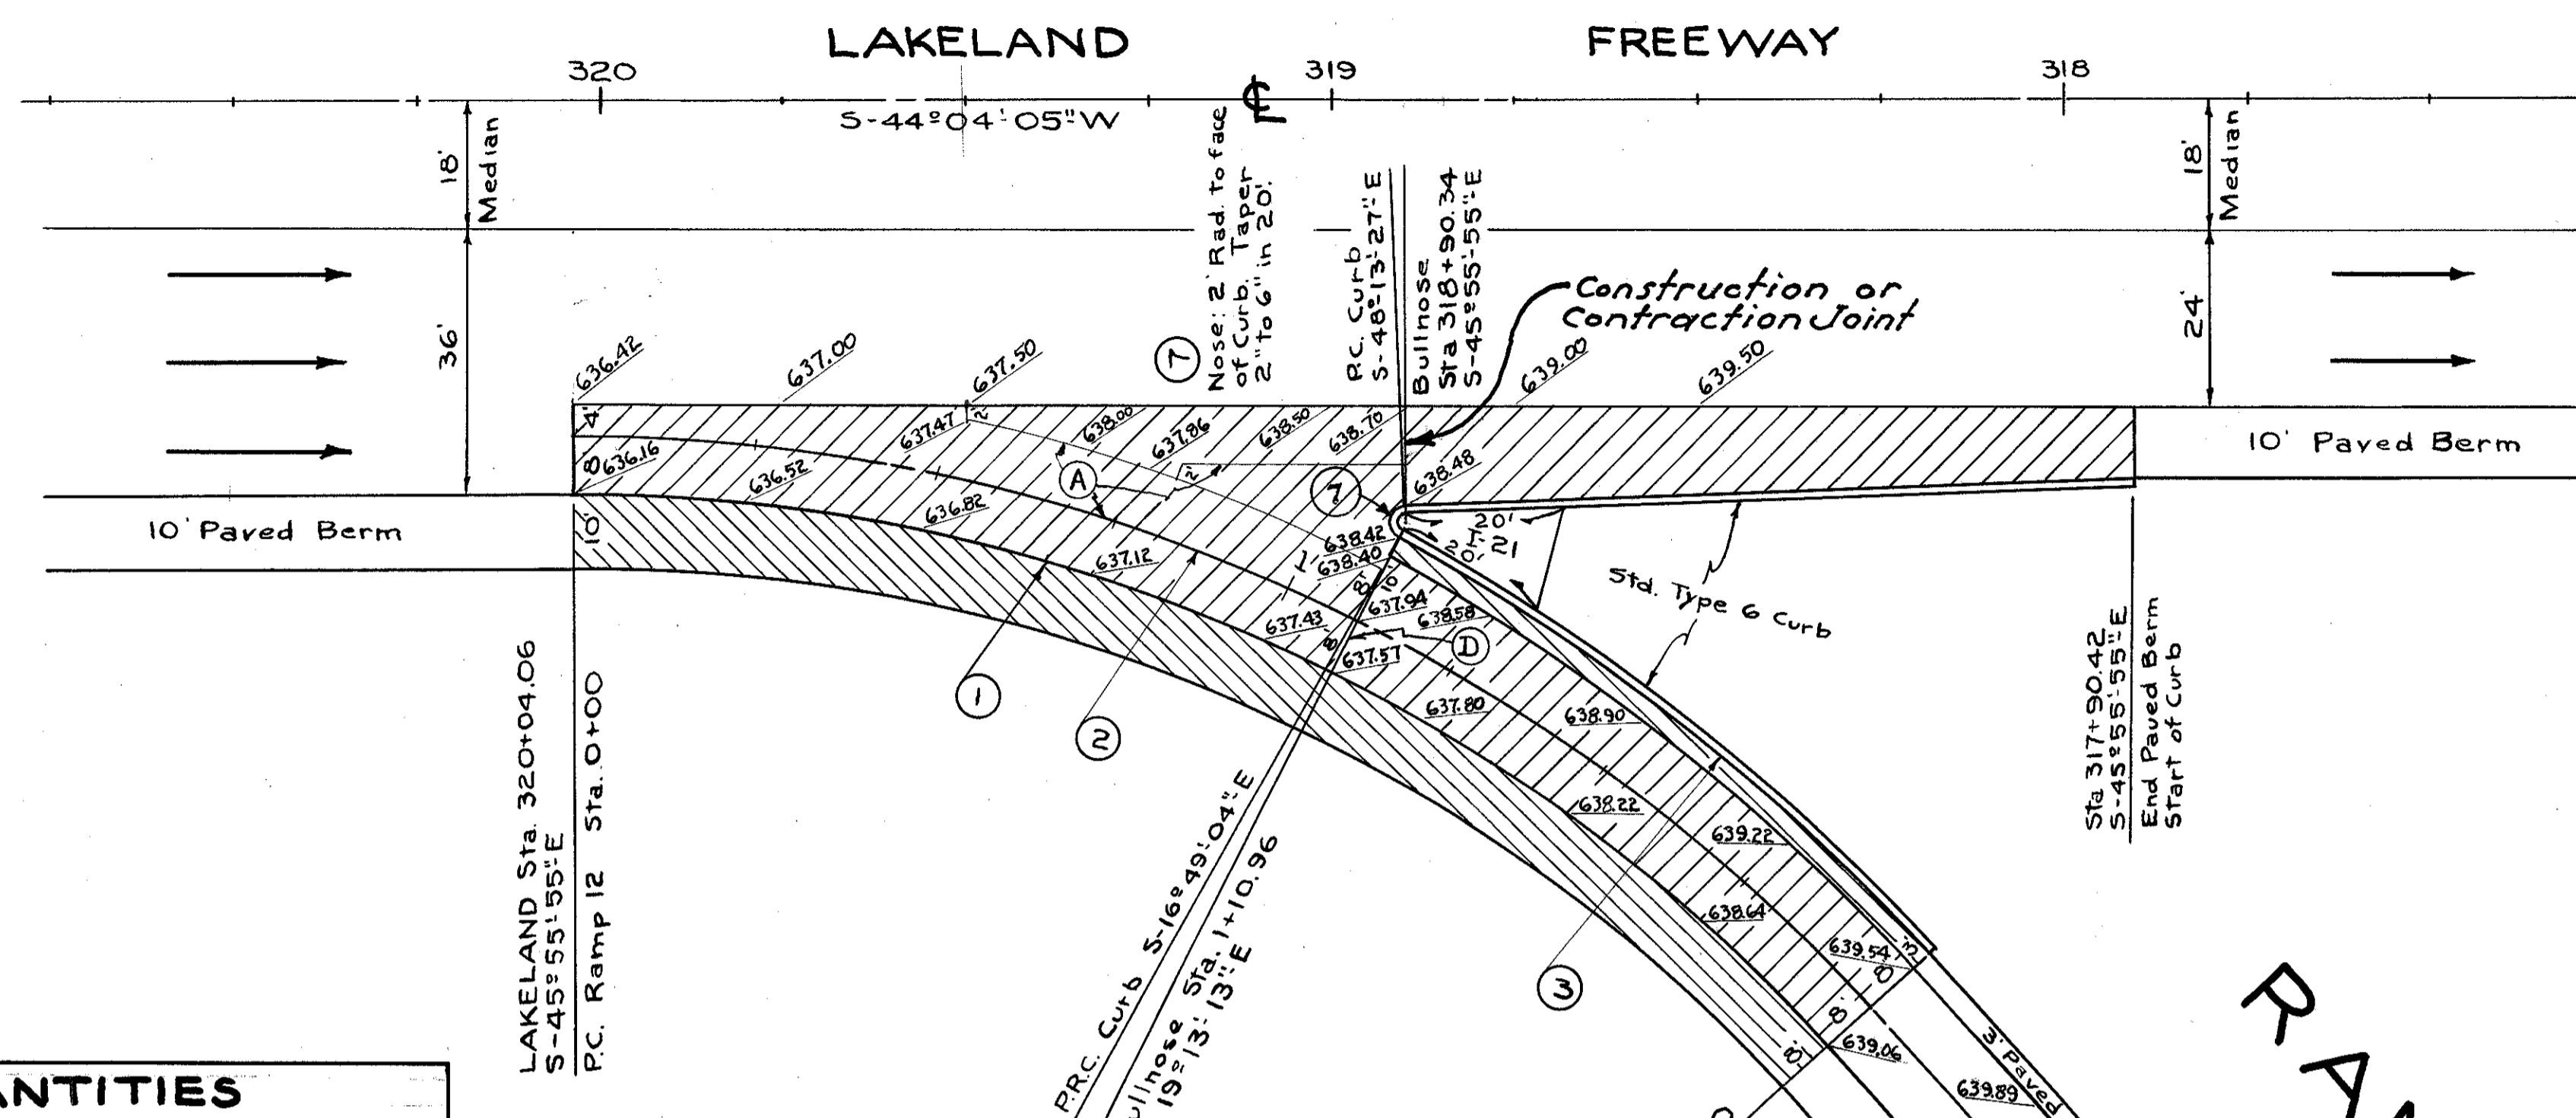

- LEGEND**
- NEW PAVEMENT
 - PAVED BERM
 - (A) Standard Longitudinal Joint
 - (B) Standard Key Joint Without Tie Bars
 - (C) Expansion Joint Without Dowels
 - (D) Standard Expansion Joint

LOCATION	T-71 10" REINF. PORT. CEMENT CONC. PAVT. SQ. YDS.	B-33 BIT. MACAD. COURSE SQ. YDS.	I-18 STABILIZED CRUSHED AGGREGATE CU. YDS.	I-21 4" PORT. CEM. CONC. MEDIAN SQ. YDS.	I-22 SUBBASE CU. YDS.	TYPE 2-A CURB LIN. FT.	TYPE 6 CURB LIN. FT.
317+90.4 to 320+04	397		17	15	89		105.3
0+00 to 1+10.96		117					
1+10.96 to 2+00	168	119	19		47		93.5
10+86.99 to 11+37		31	6		5	77.9	100.7
11+37 to 12+02	75				14		
TOTAL	640	267	42	15	155	77.9	299.5

Curve No.	Δ	R	T	L	Ch
①	48°08'52"	230.00'	102.76'	193.28'	187.64'
②	48°08'52"	238.00'	106.33'	200.00'	194.17'
③	19°02'01"	281.52'	47.20'	93.44'	93.09'
④	63°59'27"	50.00'	31.24'	55.84'	52.99'
⑤	63°59'27"	58.00'	36.24'	64.78'	61.46'
⑥	116°00'33"	5.00'	L: 10.12'		
⑦	150°53'09"	2.00'	L: 5.27'		

