

# EXTRA AREA DETAIL - VINE ST.


SCALE 1" = 20'

FED. RD. DIVISION	STATE	PROJECT
2	OHIO	

108  
394

LAKE COUNTY  
LAK-2-0.00

LOCATION	EXTRA AREA QUANTITIES					
	T-71 9" REINF. CONCRETE SQ. YDS.	I-22 SUBBASE CU. YDS.	E-8 REM. & DISR. CONCRETE PAVEMENT SQ. YDS.	I-12 TYPE 2 A CONC. CURB LIN. FT.	I-23 CONC. TRAFFIC DIVIDERS EACH	E-8 REM. & DISP. OF EXIST. CURB LIN. FT.
E. 365 ST. 132+72 to 134+94	141	26	153	94.24	47	86
<b>TOTAL</b>	<b>141</b>	<b>26</b>	<b>153</b>	<b>94.24</b>	<b>47</b>	<b>86</b>

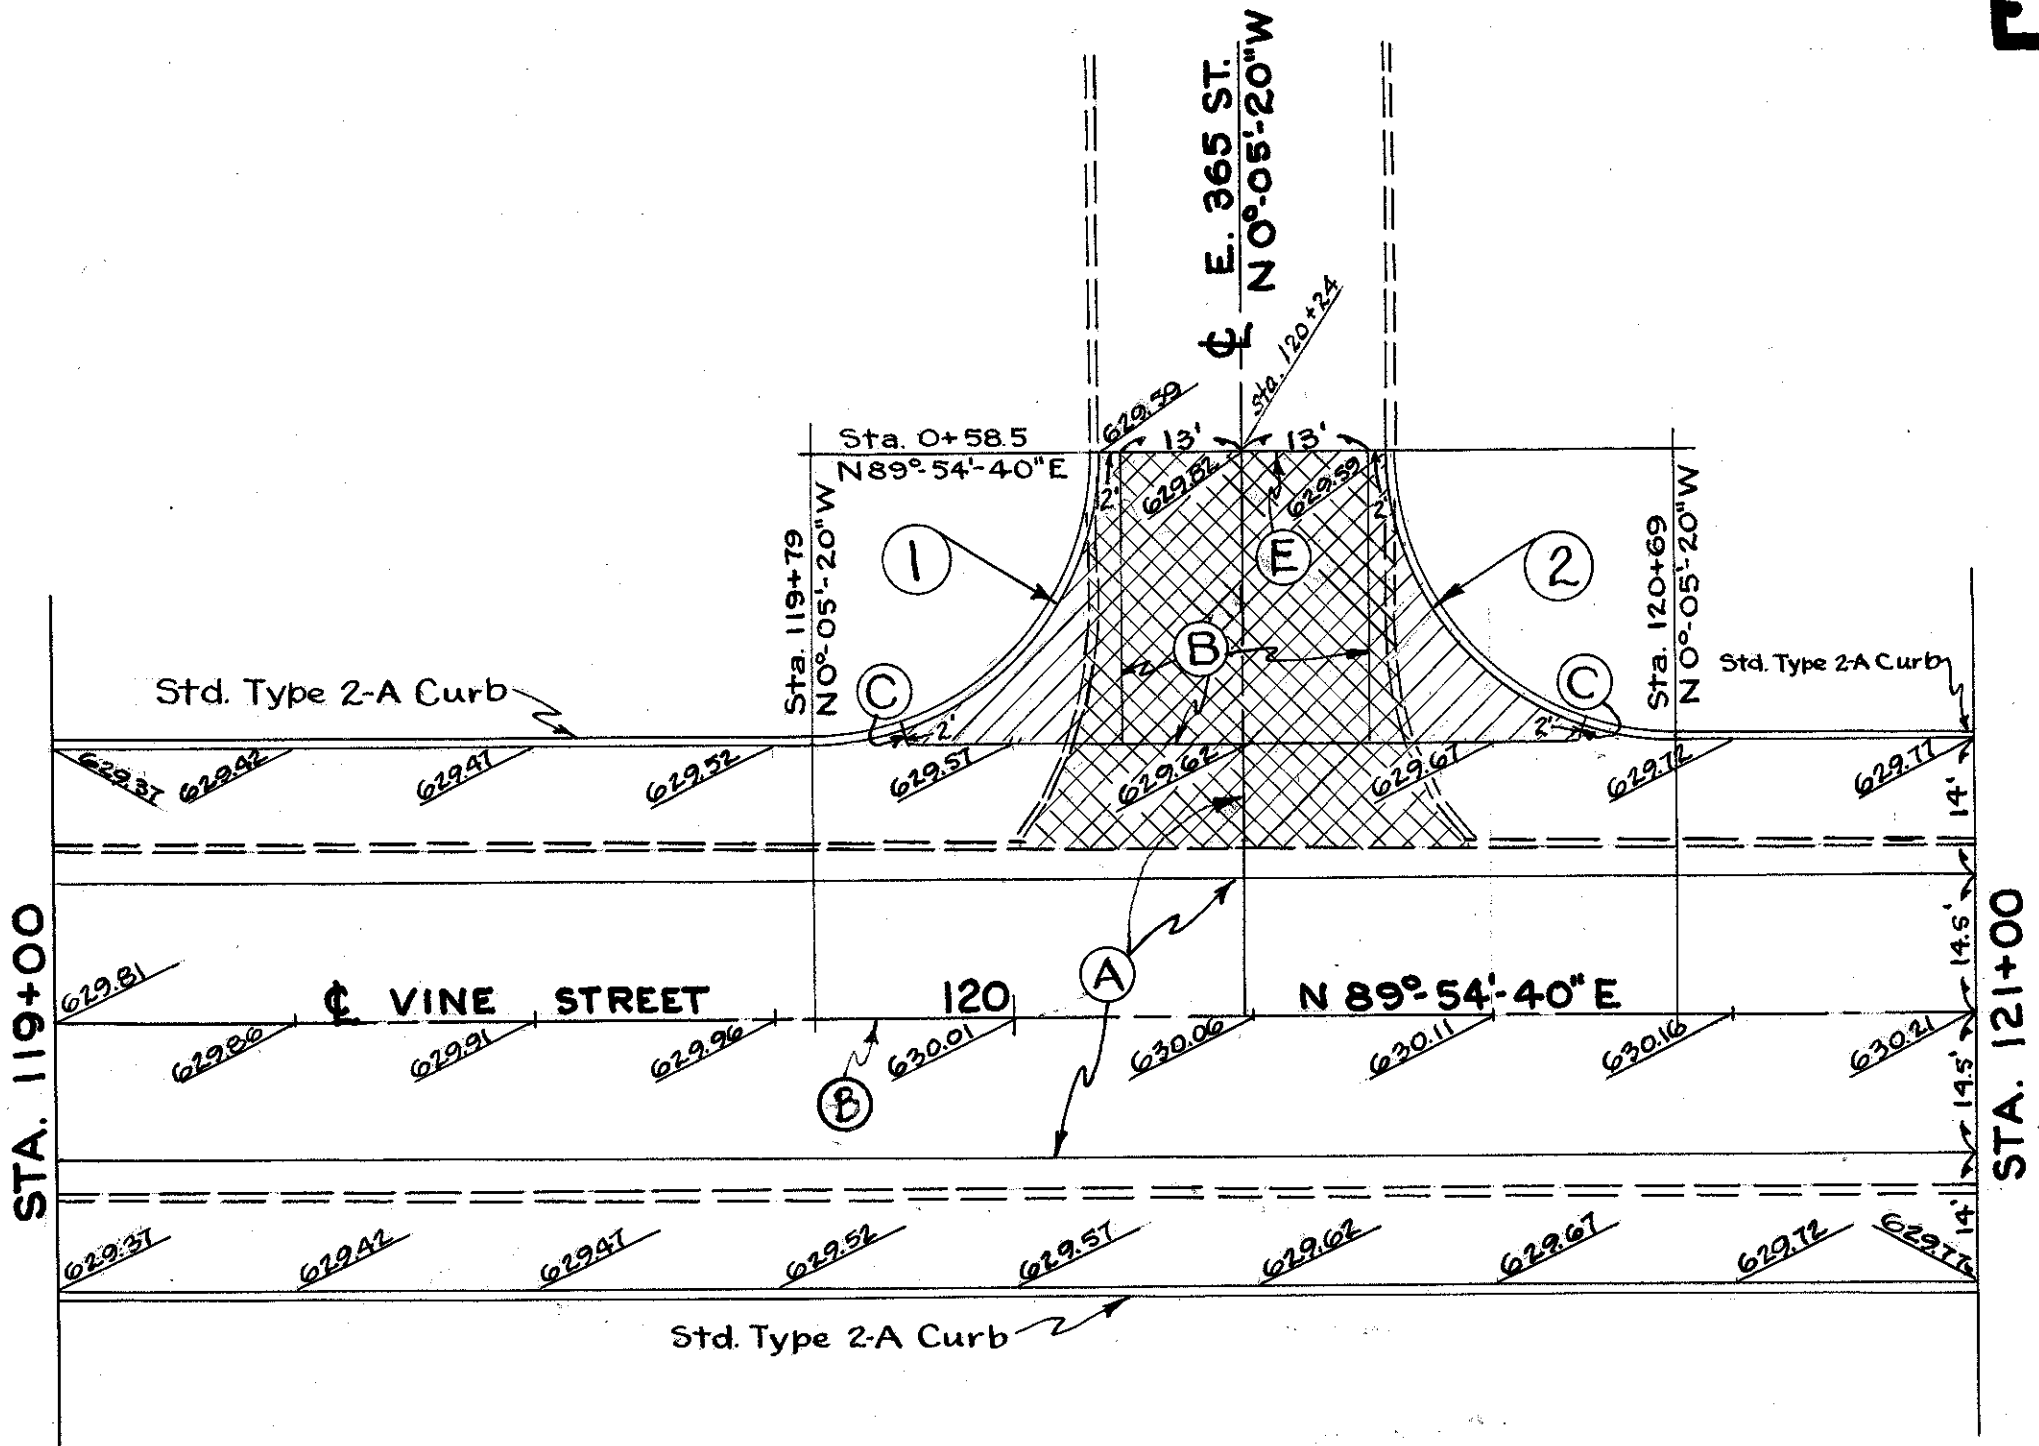


### CURVE DATA

① & ②  
 $\Delta = 90^\circ$   
 $R = 30.00'$   
 $L = 47.12'$

### LEGEND

- NEW PAVEMENT
- EXISTING PAVEMENT TO BE REMOVED AND REPLACED WITH NEW PAVEMENT
- Standard Longitudinal Joint
- Standard Key Joint Without Tie Bars
- Expansion Joint Without Dowels
- Standard Expansion Bolt Joint

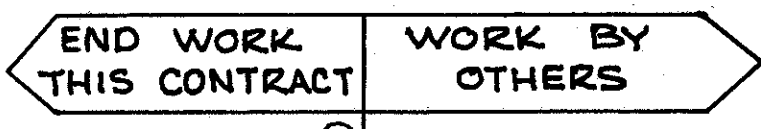

See "Calculations" for Removal of Existing Vine St. Pav't. & Curb.

