

LAKELAND FREEWAY


PLAN FOR CHANNEL CLEAN OUT

SCALE: 1" = 40'-00"

FED. RD. DIVISION	STATE	PROJECT
2	OHIO	

306
394

LAKE COUNTY
LAK.-2-0.00

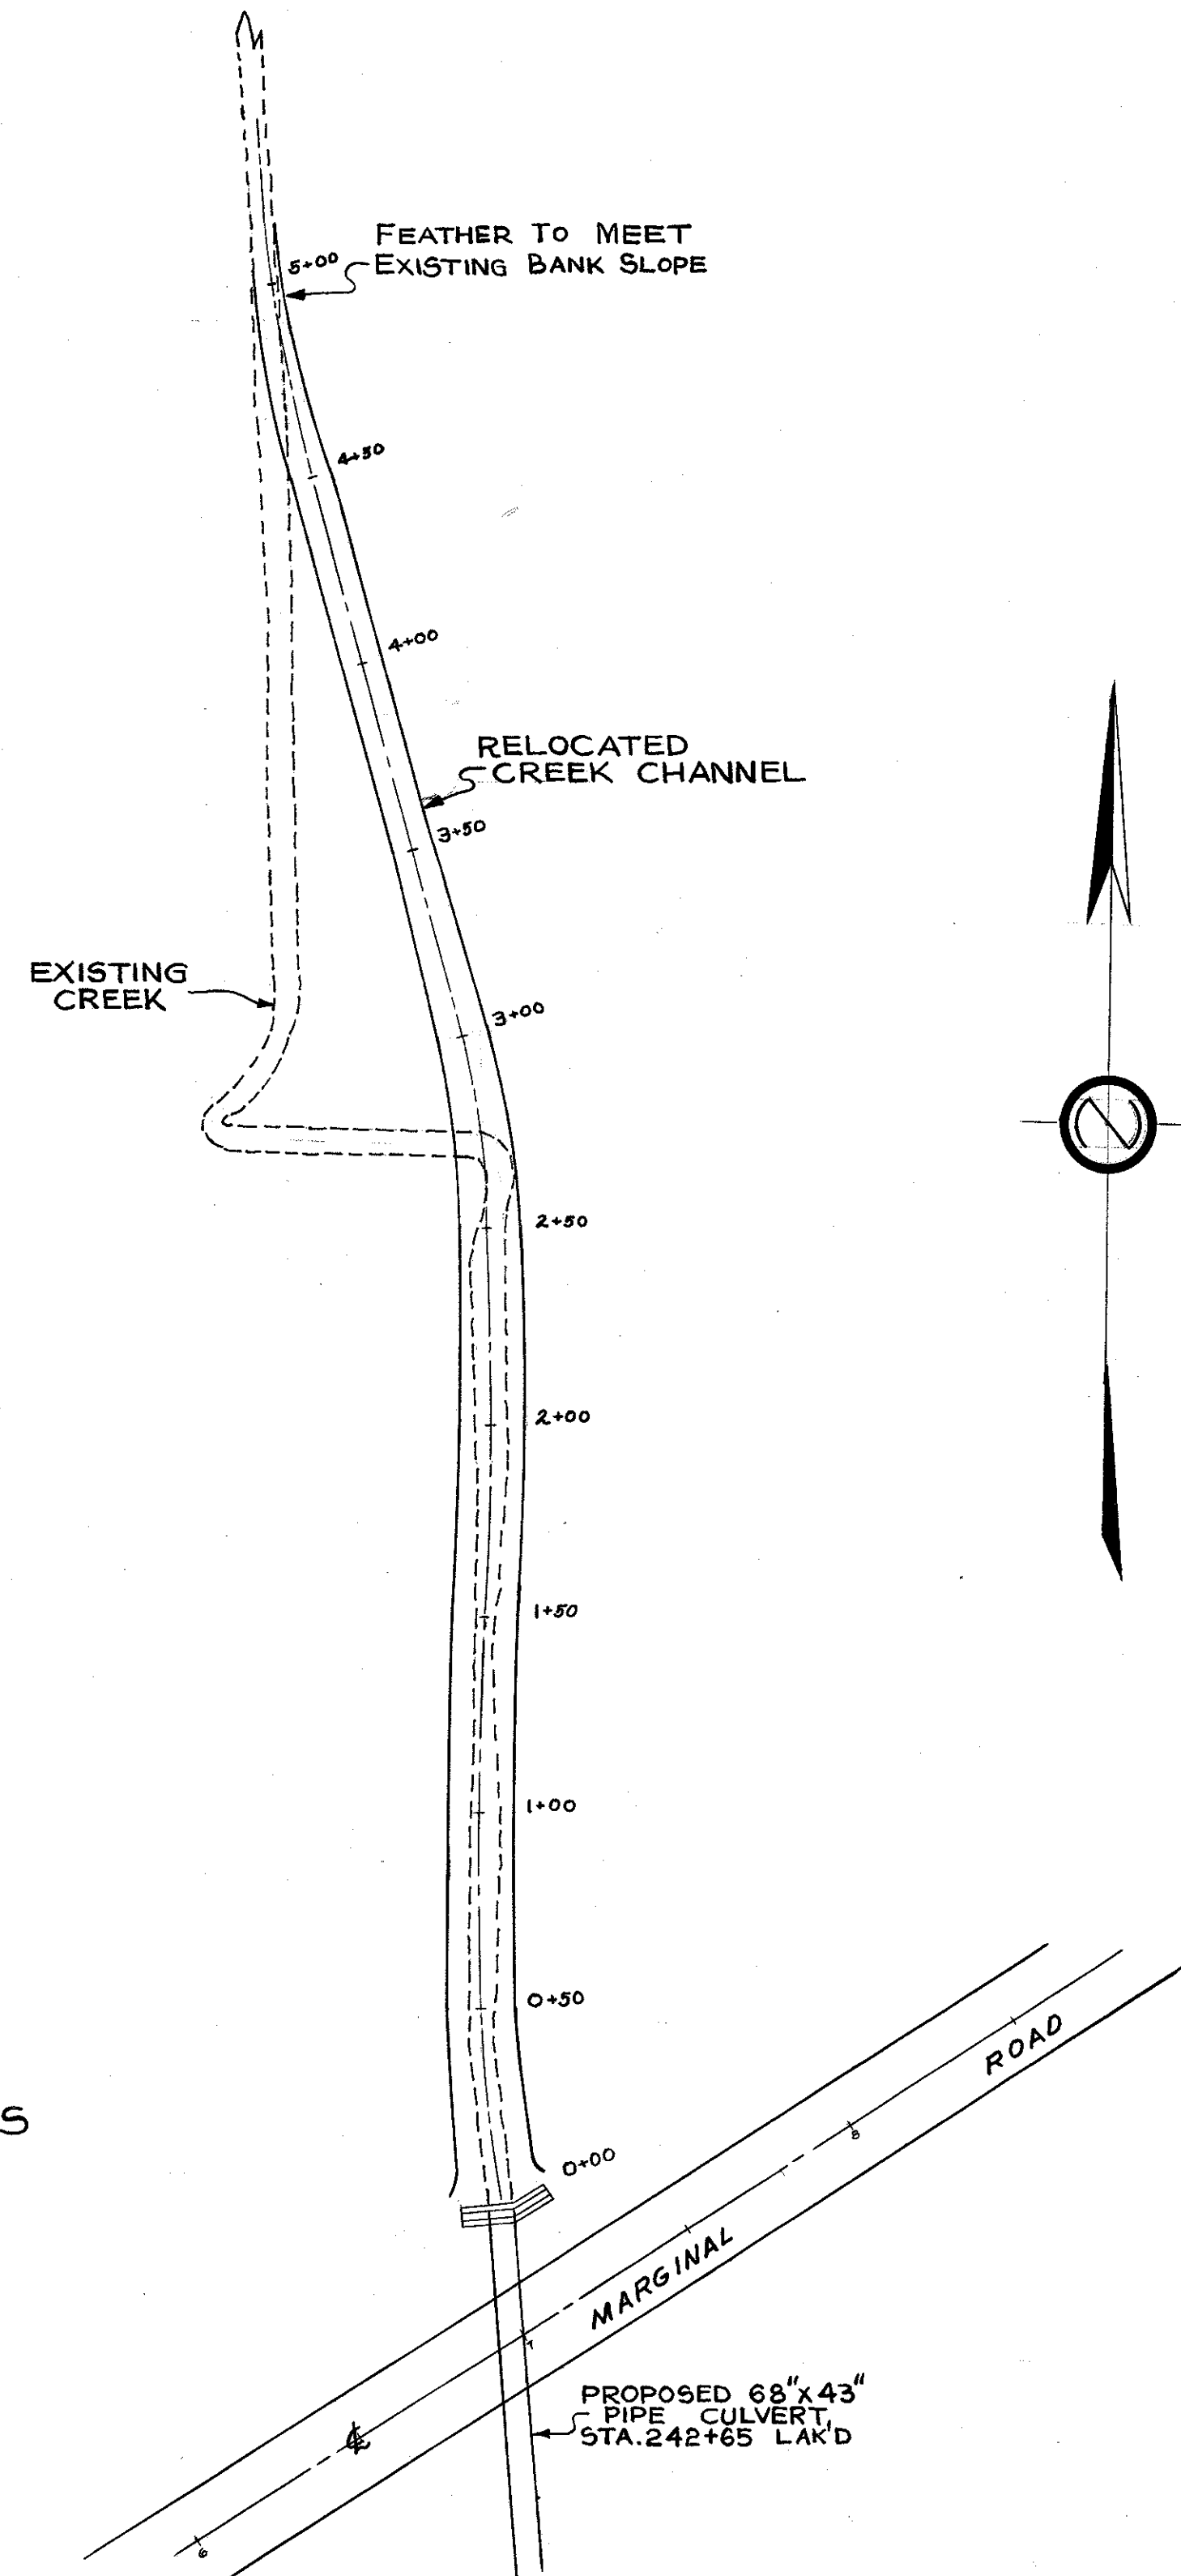

SEE SHEET N° 307 FOR X-SECTIONS OF CHANNEL CLEAN OUT