

20 10 5 10 20 20 10 5 10 20 20 10 5 10


FED. RD. DIVISION	STATE	PROJECT	TYPE FUNDS
2	OHIO		

307
394

TYPICAL CHANNEL SECTION


SCALE HOR: 1"=5'
VERT: 1"=10'

LAKE COUNTY
LAK. 2-0.00

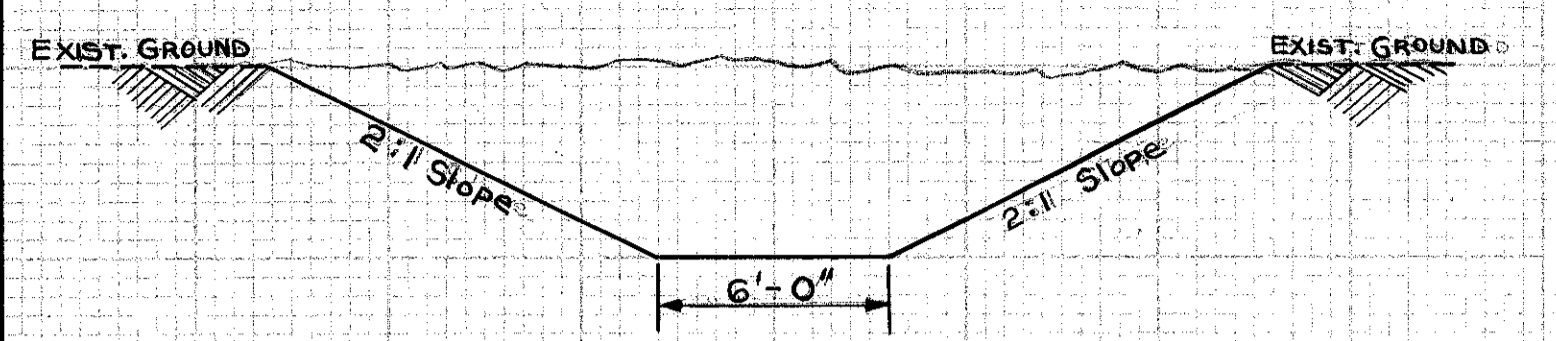

END AREA	CU. YDS.
CUT	CUT


END AREA	CU. YDS.
CUT	CUT

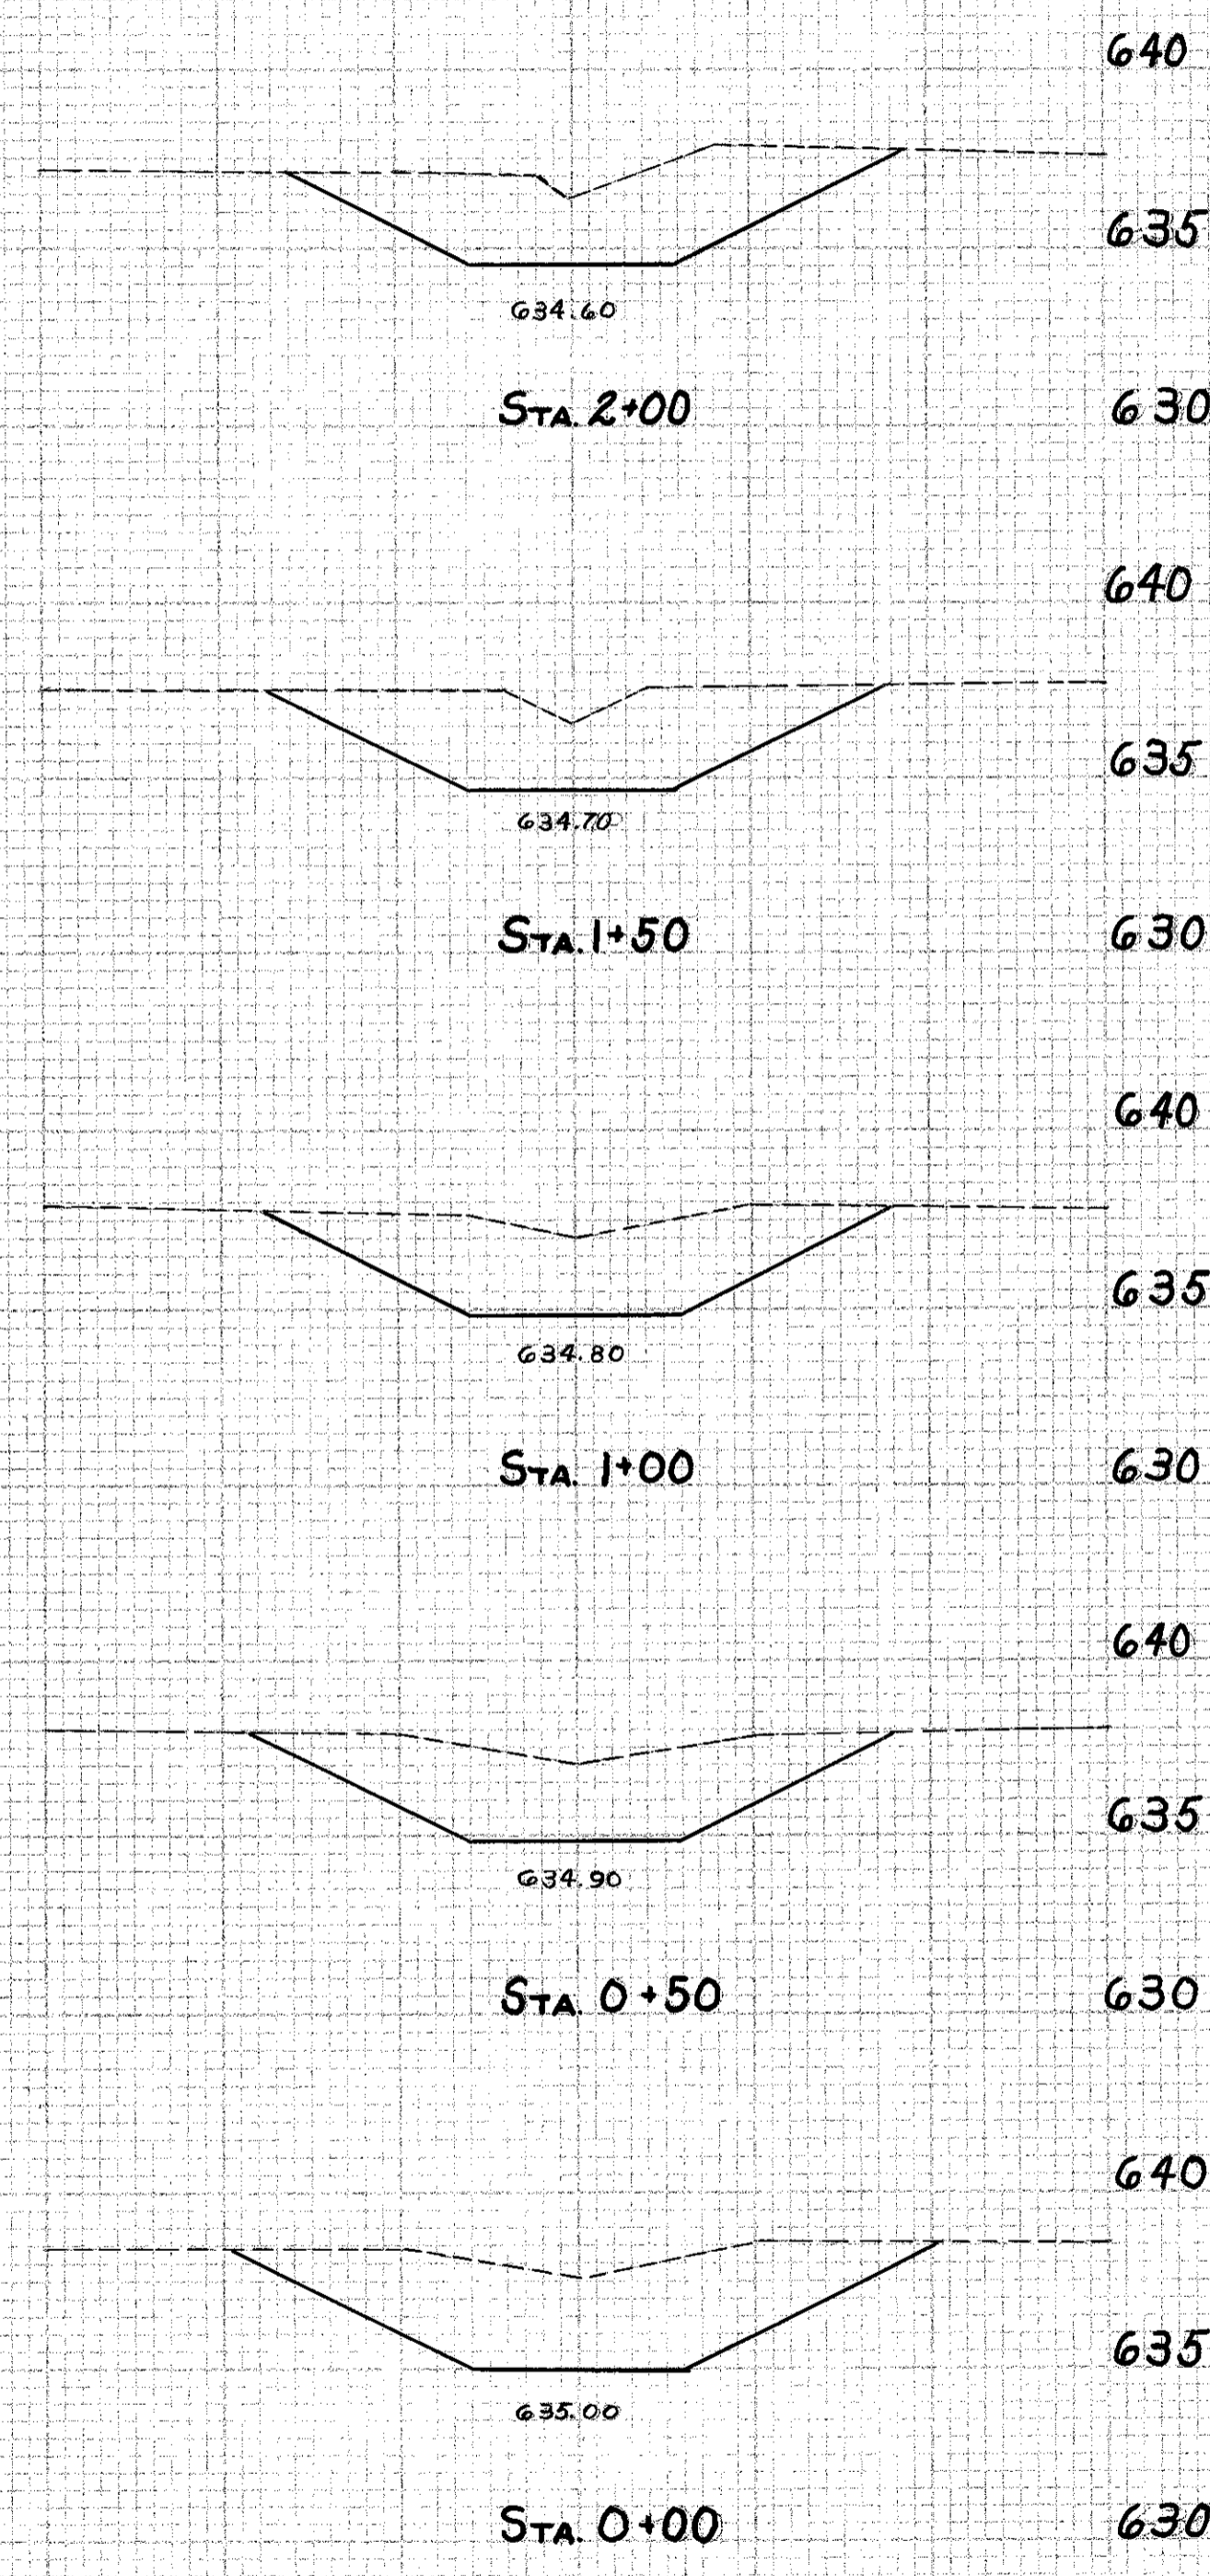

30
58
32
64
37
66
34
72
43



8
15
8
17
10
30
22
43
24
50
30

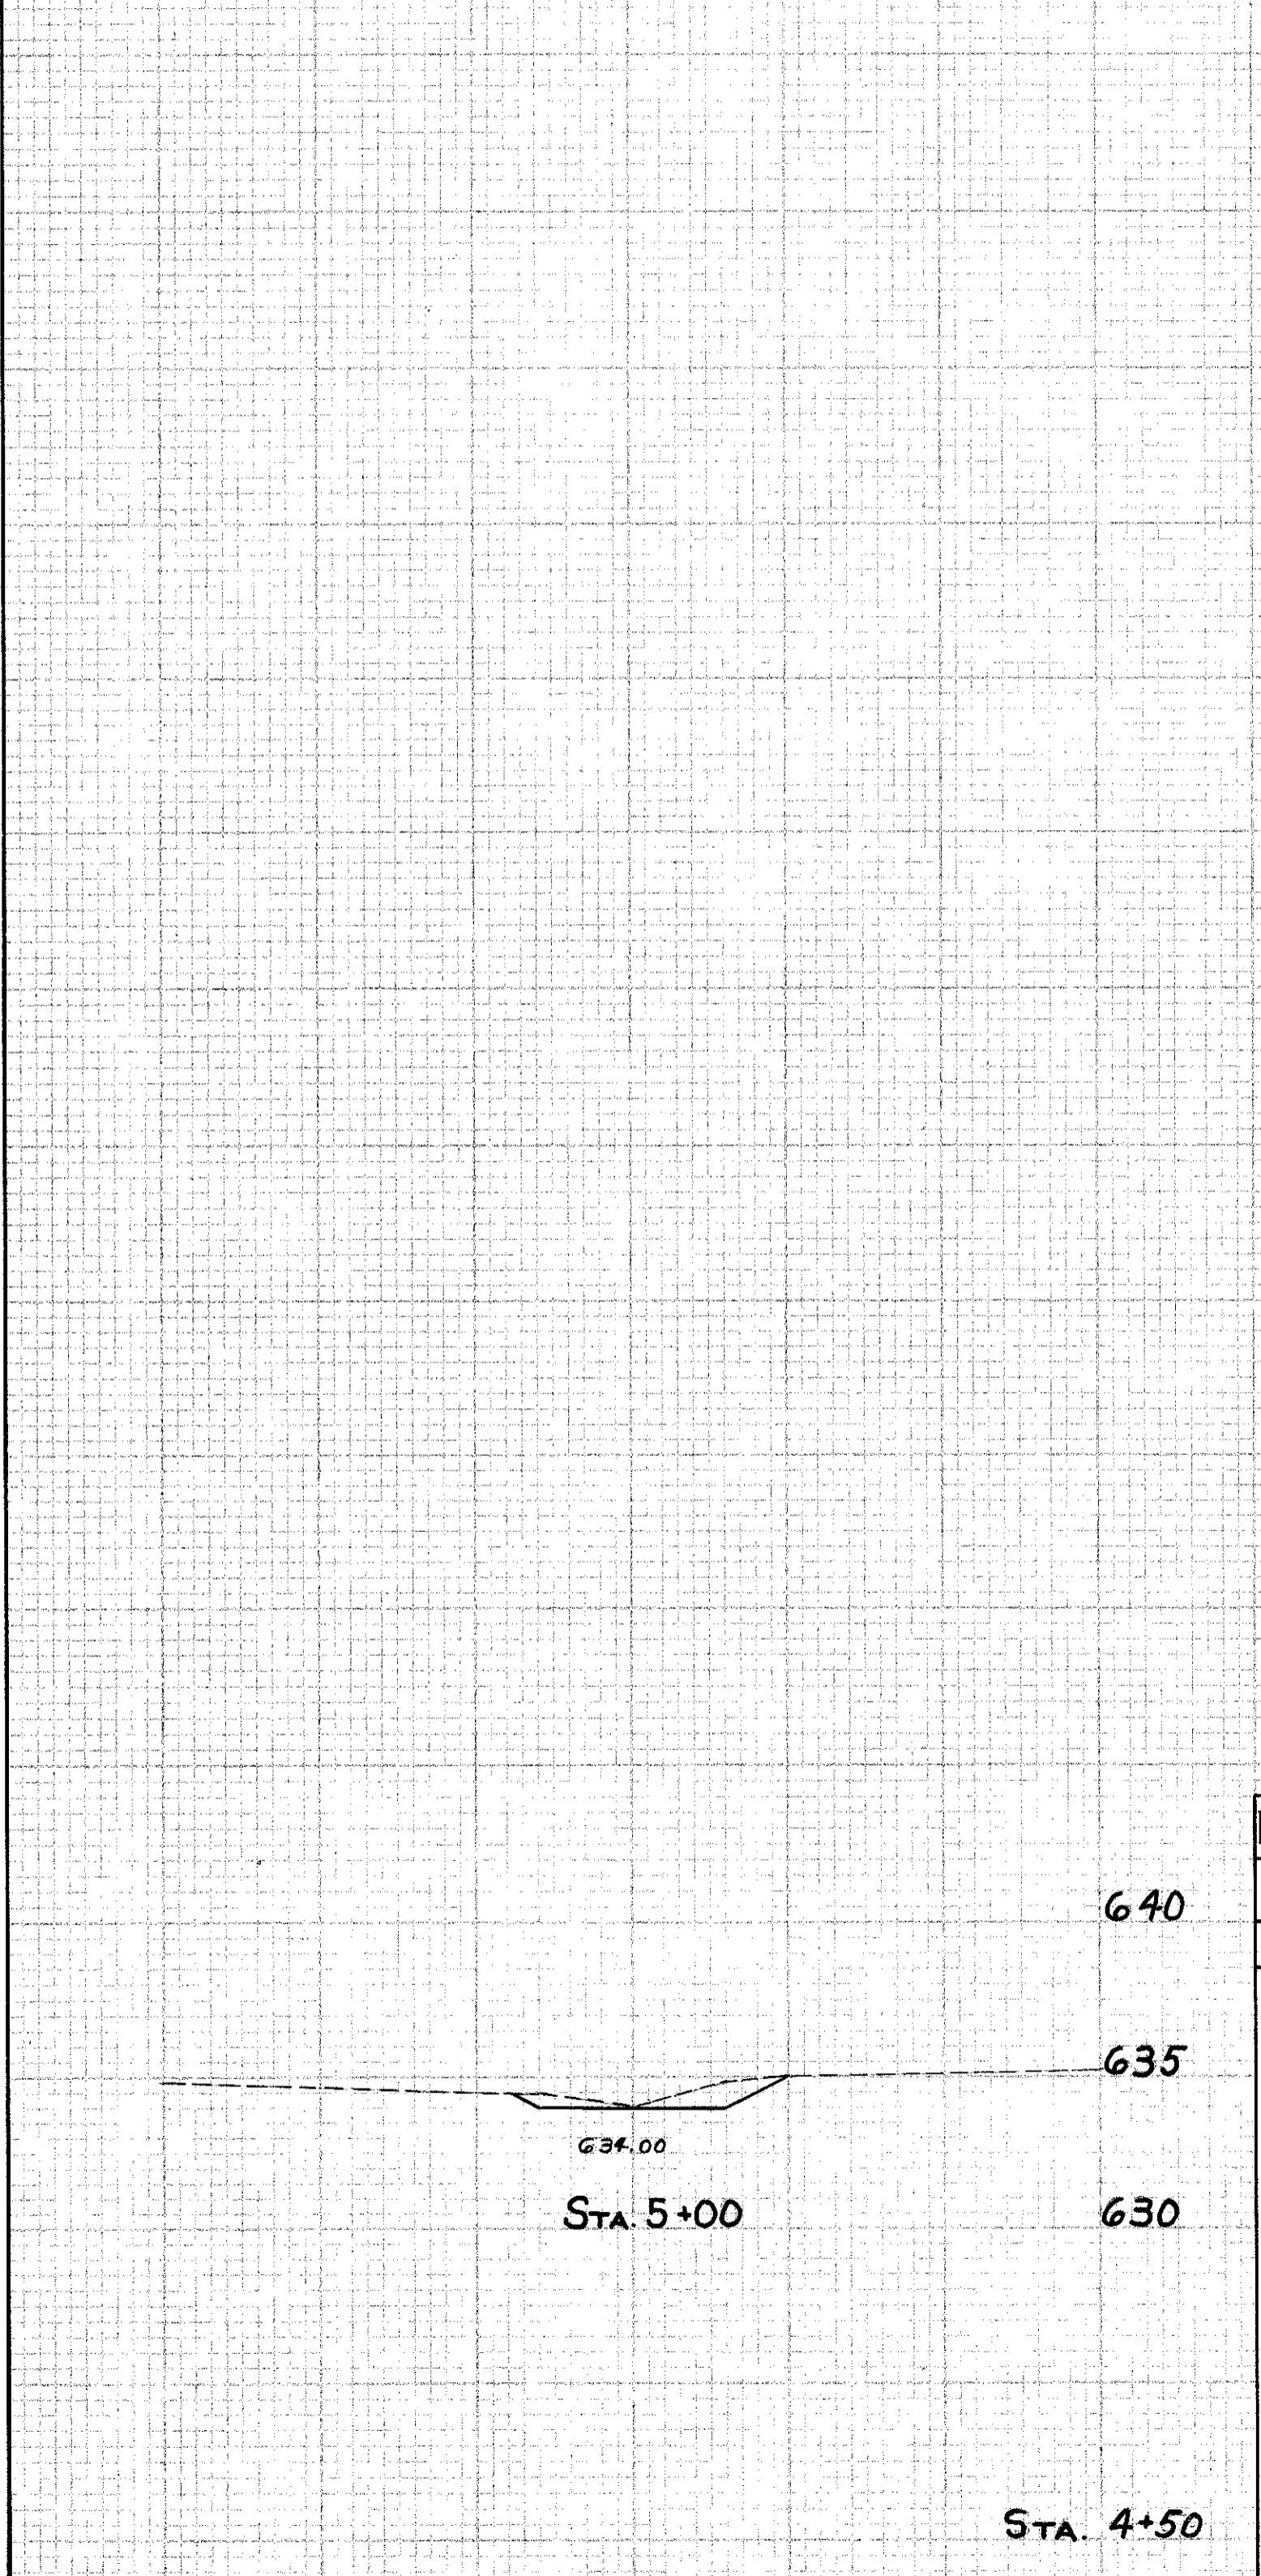

END AREA	CU. YDS.
CUT	CUT
TOTAL	425
2	10
8	

20 10 5 10 20 20 10 5 10 20 20 10 5 10