

Test Location No. _____
Station & Offset _____

Test Location No. _____
Station & Offset _____

Test Location No. _____
Station & Offset _____

Test Location No. _____
Station & Offset _____









Test Location No. 1
Station & Offset 1206+85.68 RT
REAR ABUTMENT

Test Location No. 4
Station & Offset 1207+60.68 LT
REAR PIER

Test Location No. 5
Station & Offset 1208+48.68 RT
FORWARD PIER

Test Location No. 8
Station & Offset 1209+11.70 LT
FORWARD ABUTMENT

19
27
3
3

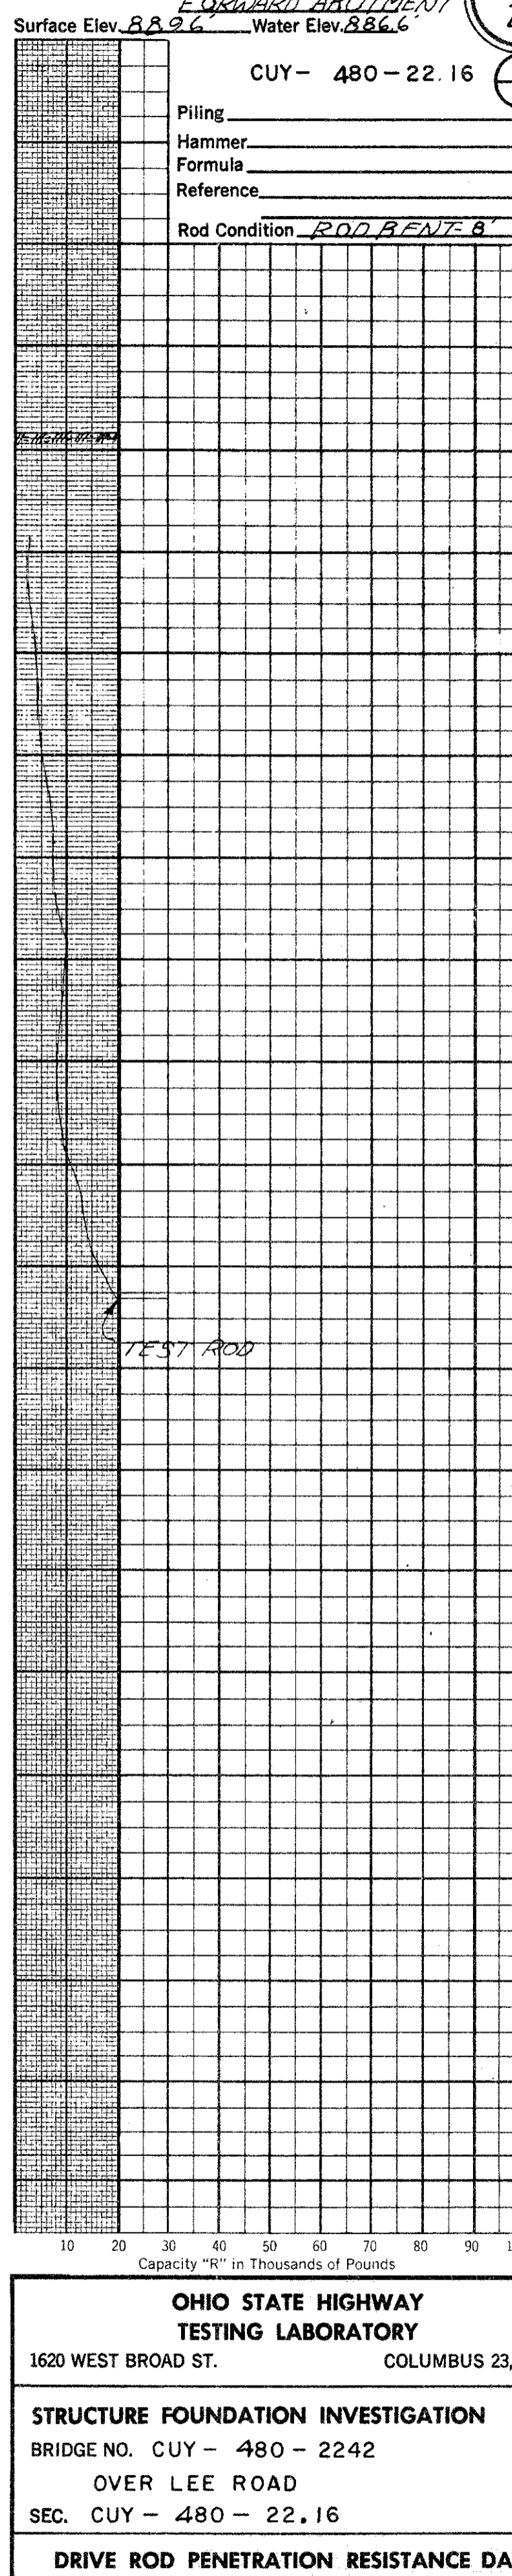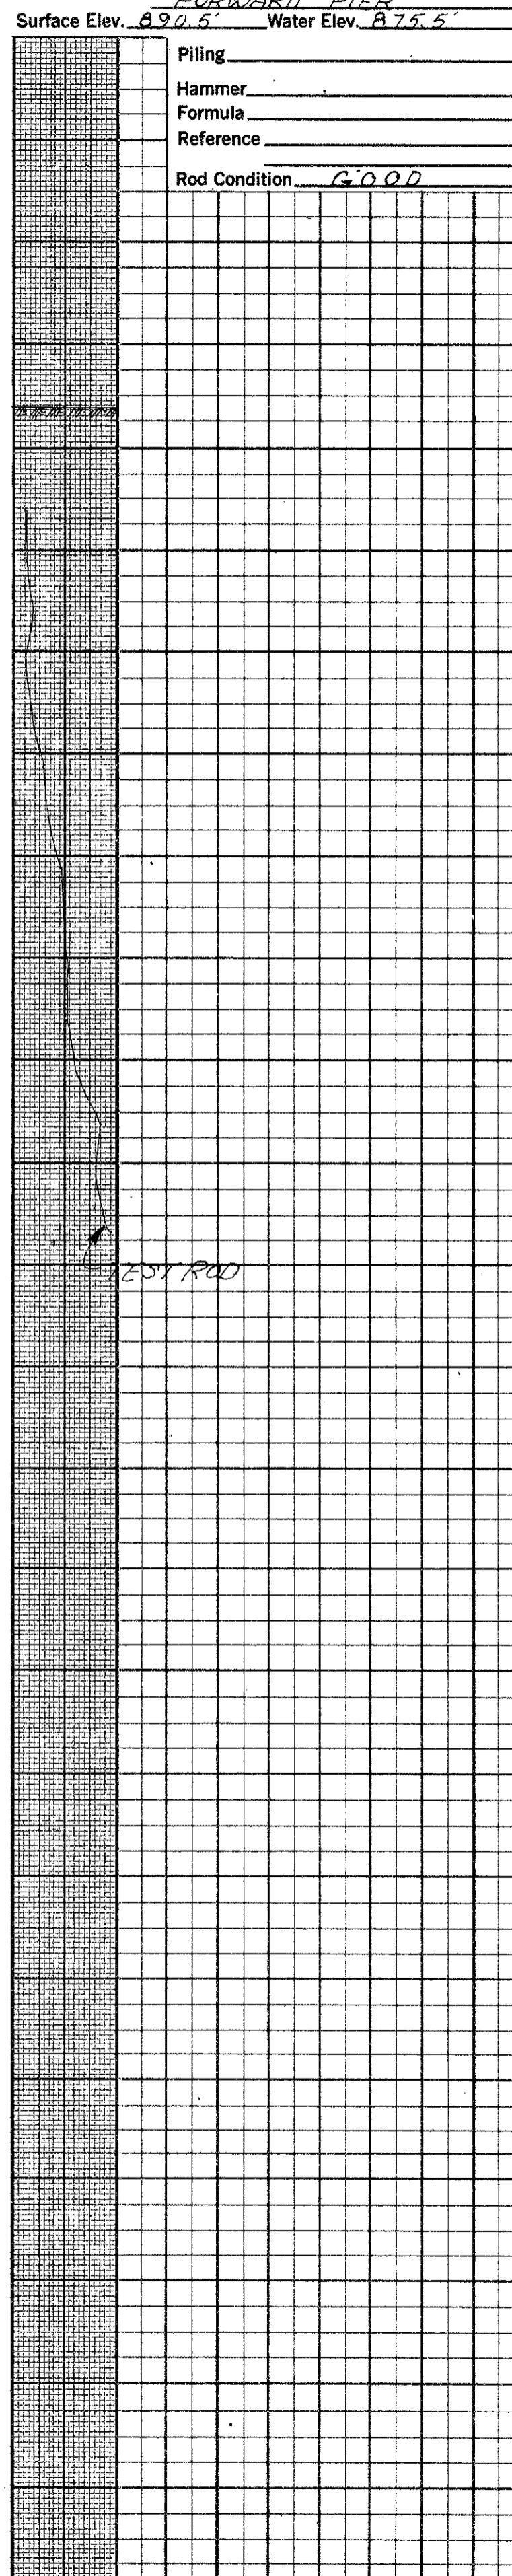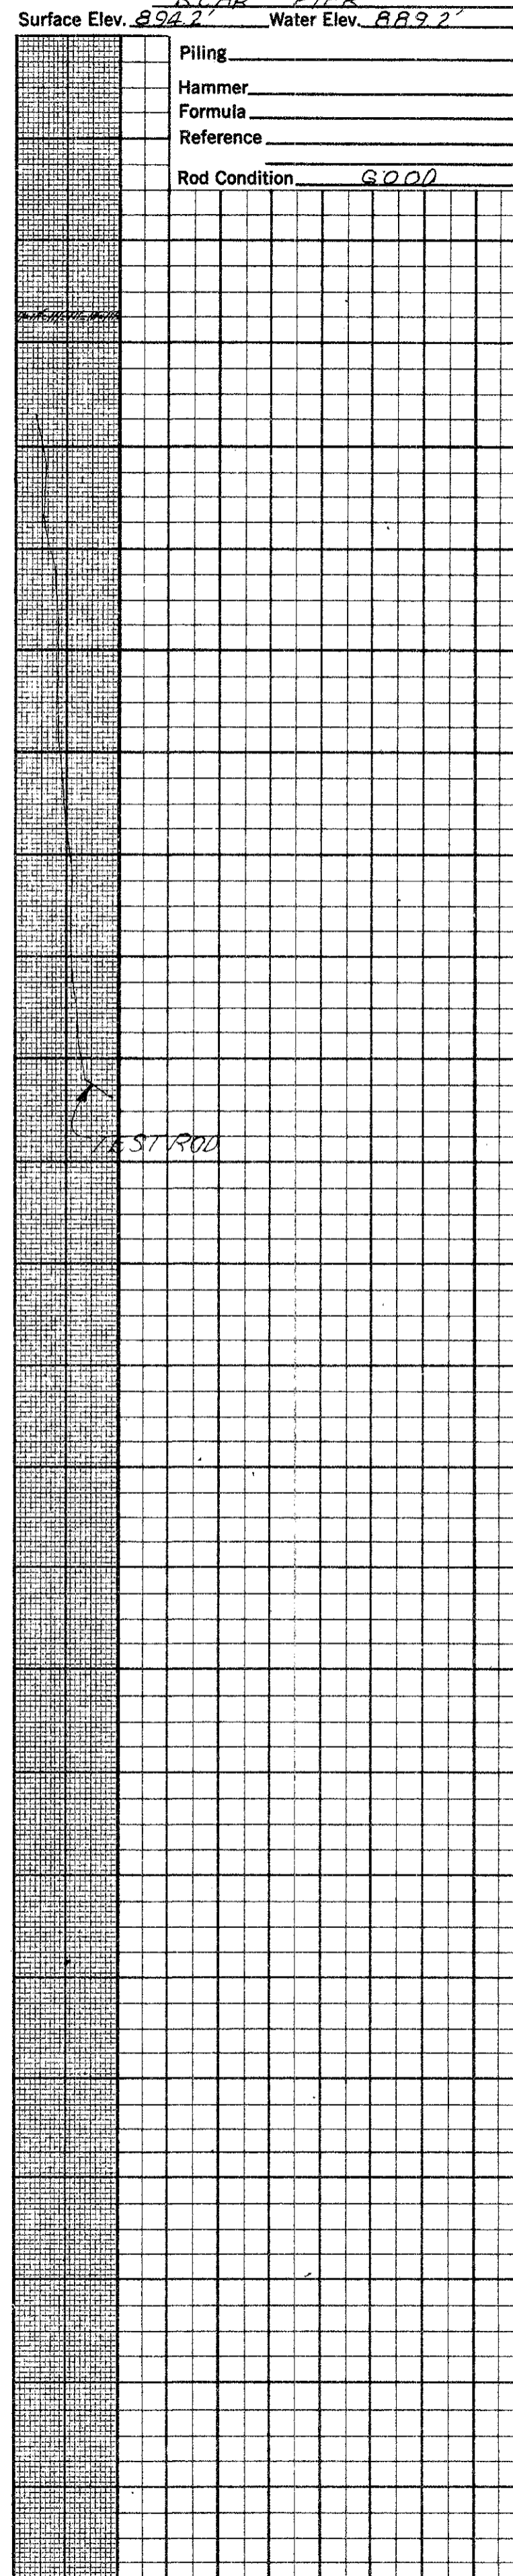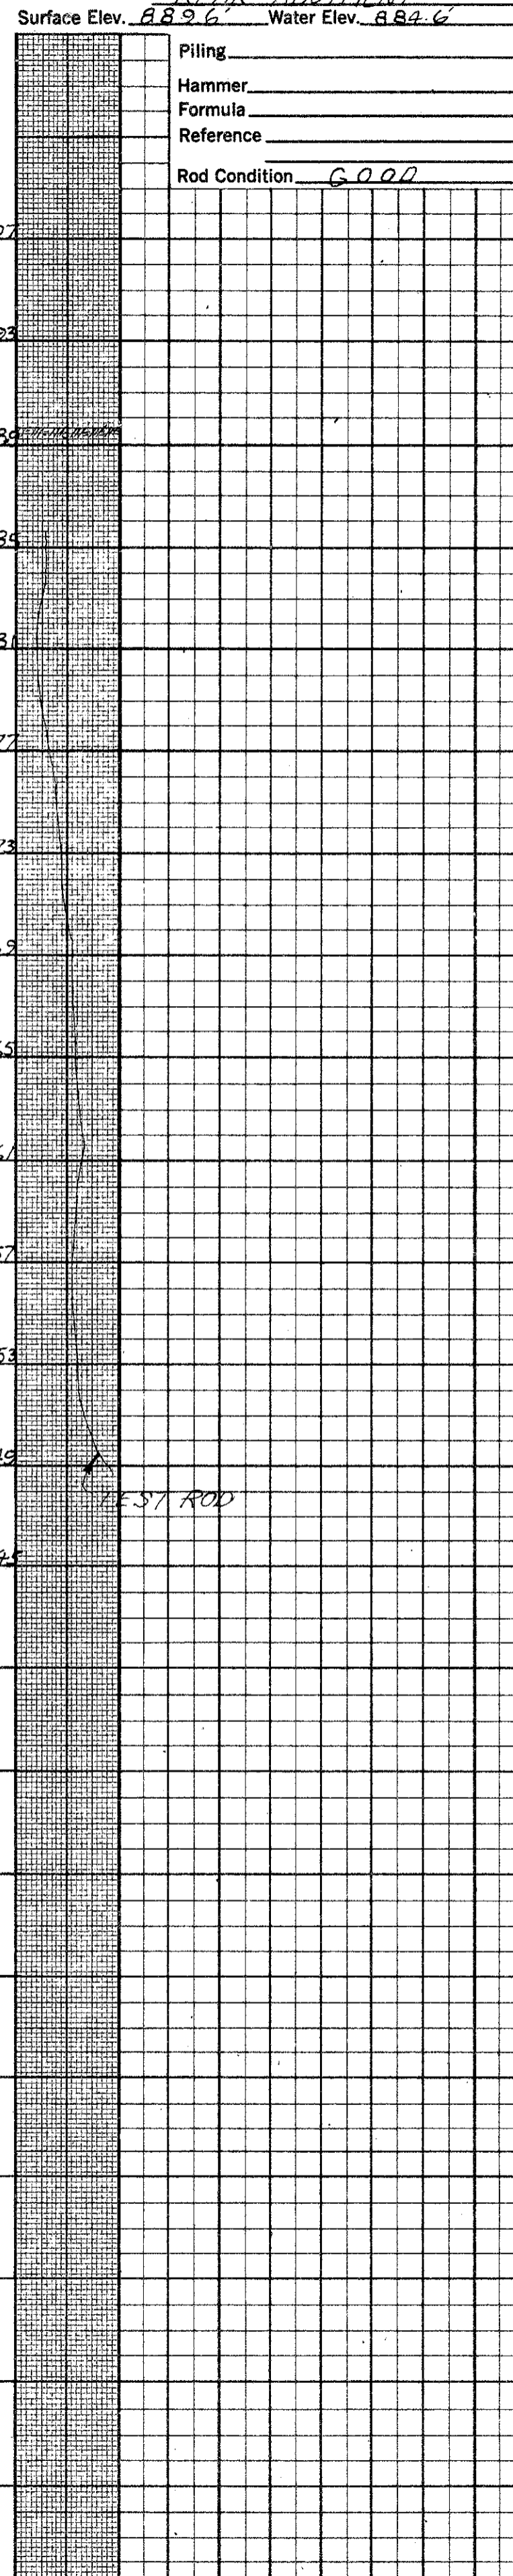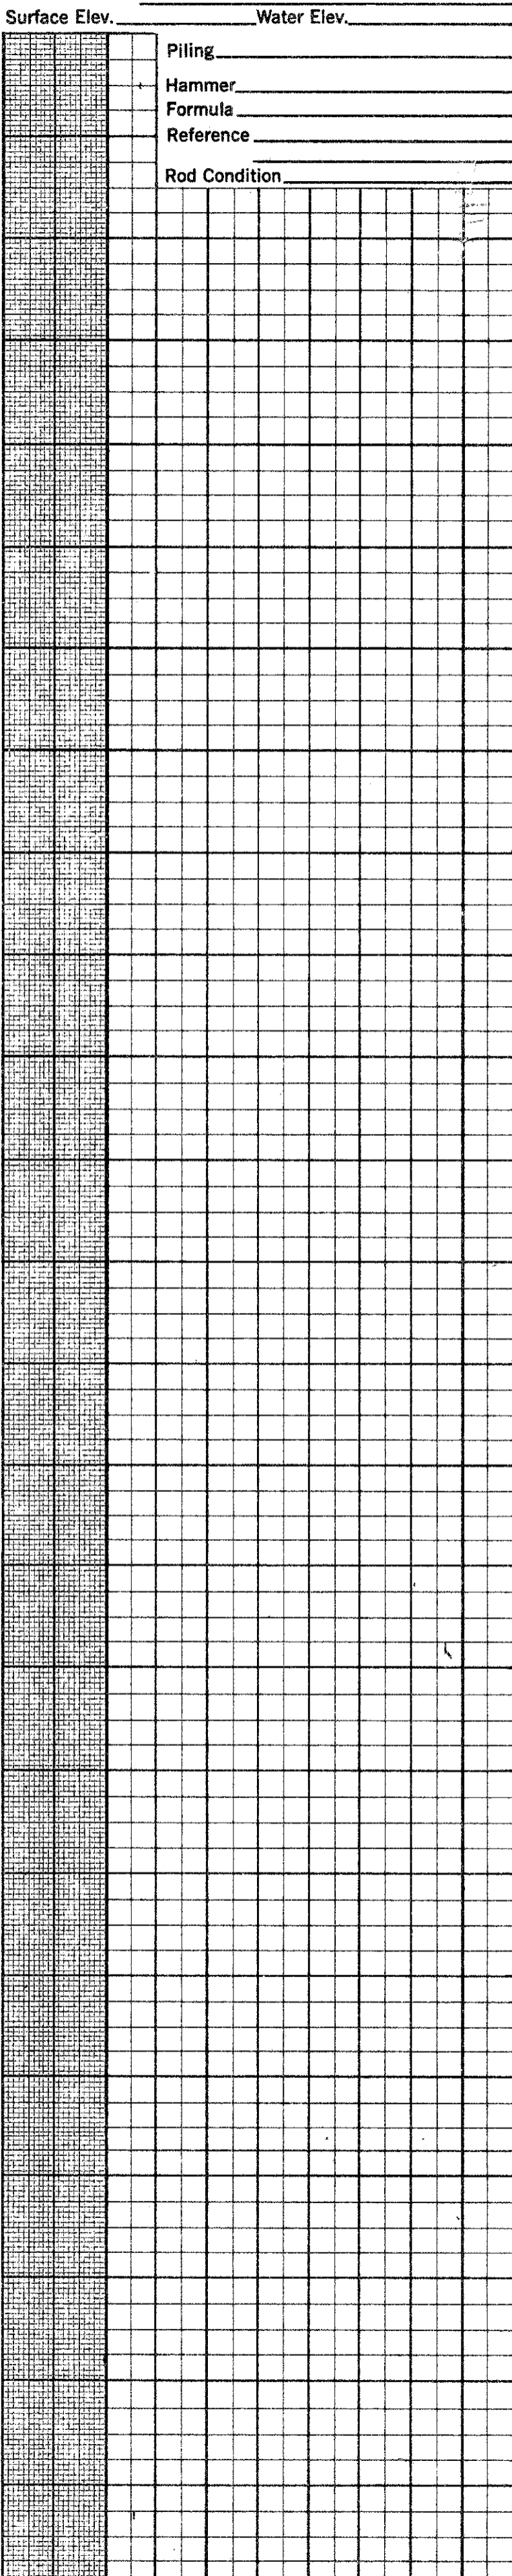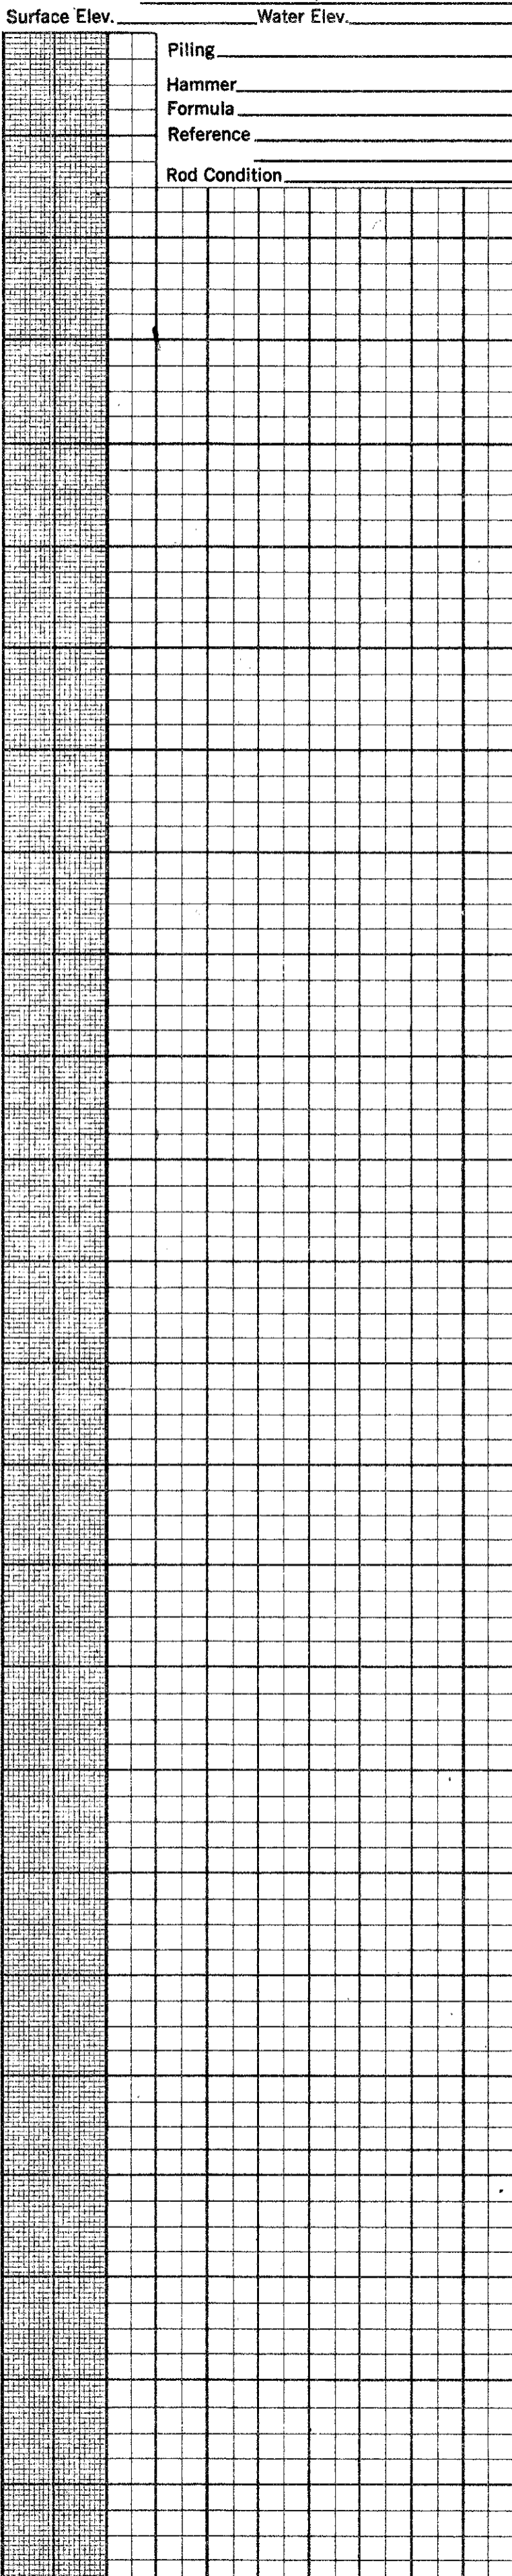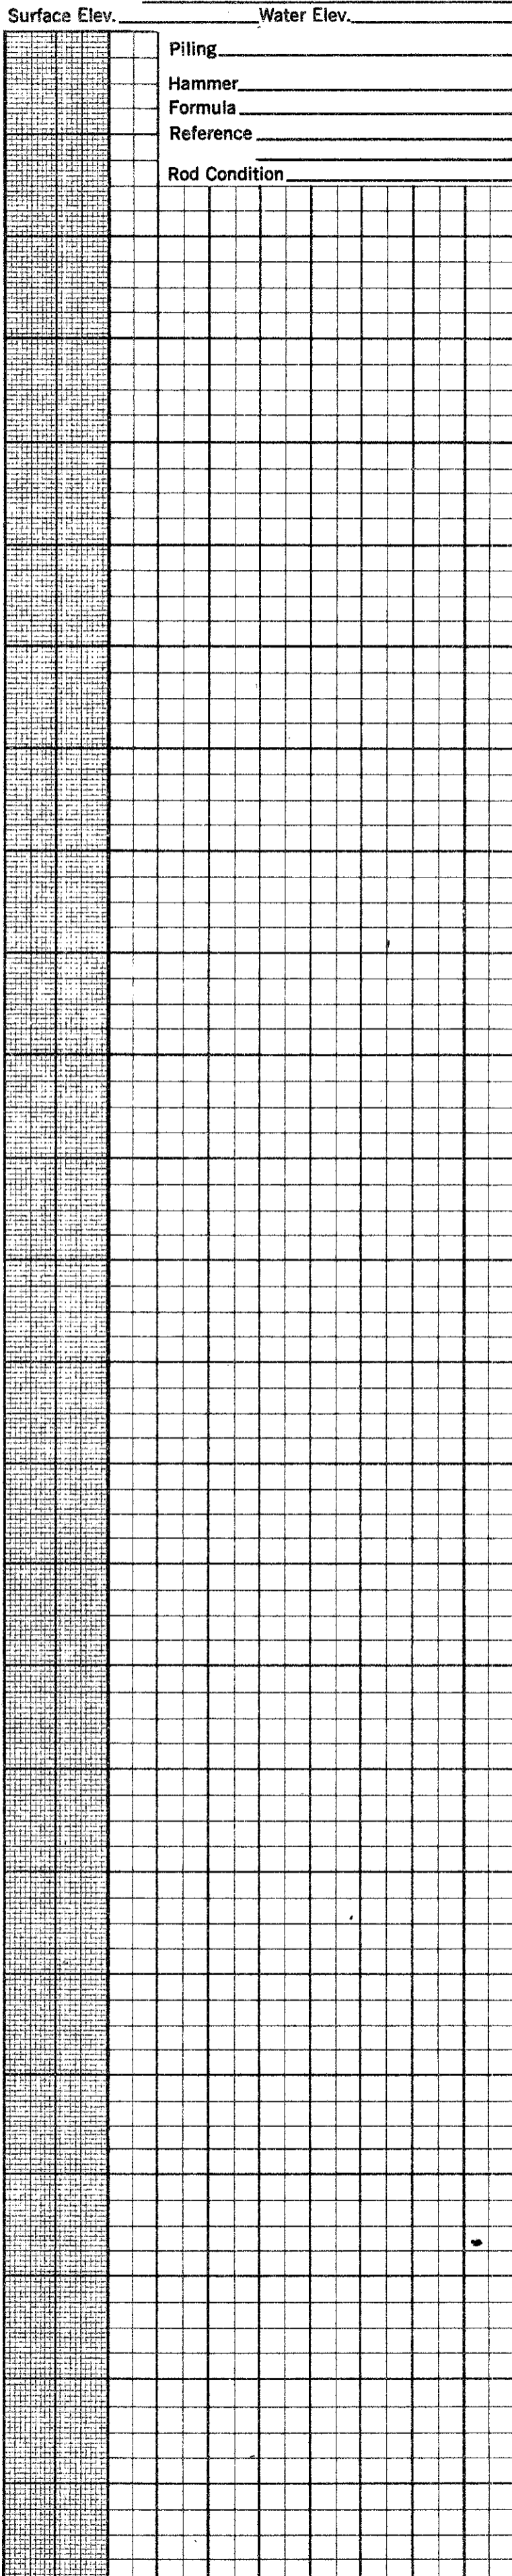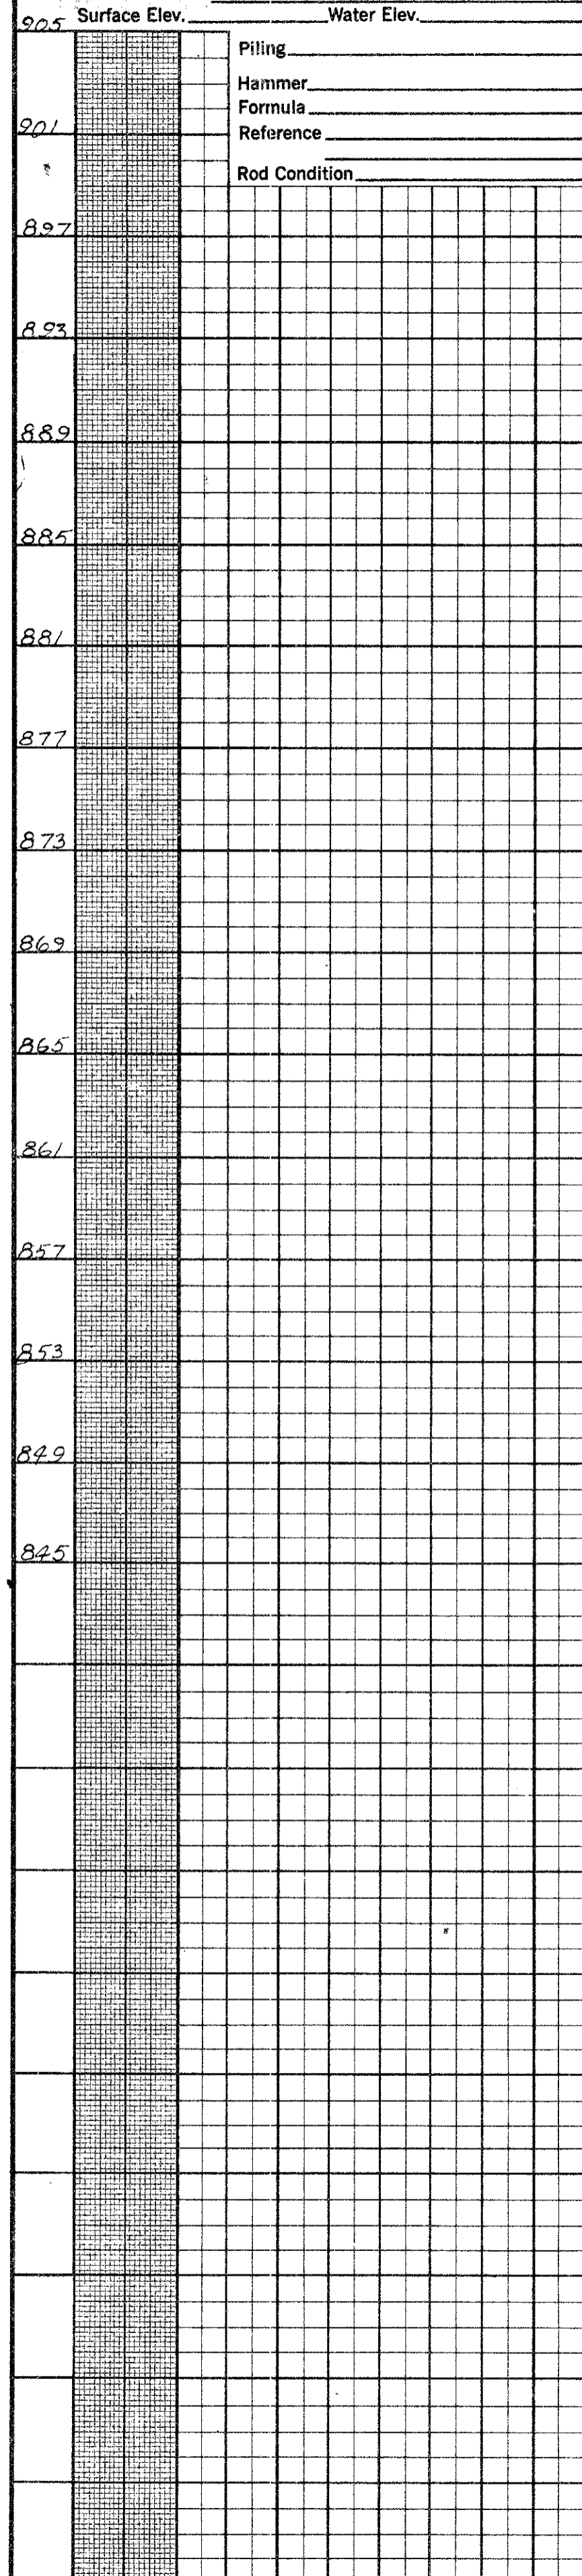

OHIO STATE HIGHWAY TESTING LABORATORY
1620 WEST BROAD ST. COLUMBUS 23, OHIO

STRUCTURE FOUNDATION INVESTIGATION
BRIDGE NO. CUY - 480 - 2242
OVER LEE ROAD
SEC. CUY - 480 - 22.16

DRIVE ROD PENETRATION RESISTANCE DATA

PLOTTED BY R. C. CHECKED BY R. H. P. REVIEWED BY R. D. R. DATE 12/8/65