


FED. RD. DIVISION	STATE	PROJECT	
2	OHIO		


98  
141

LAK-2-002

M-8-24

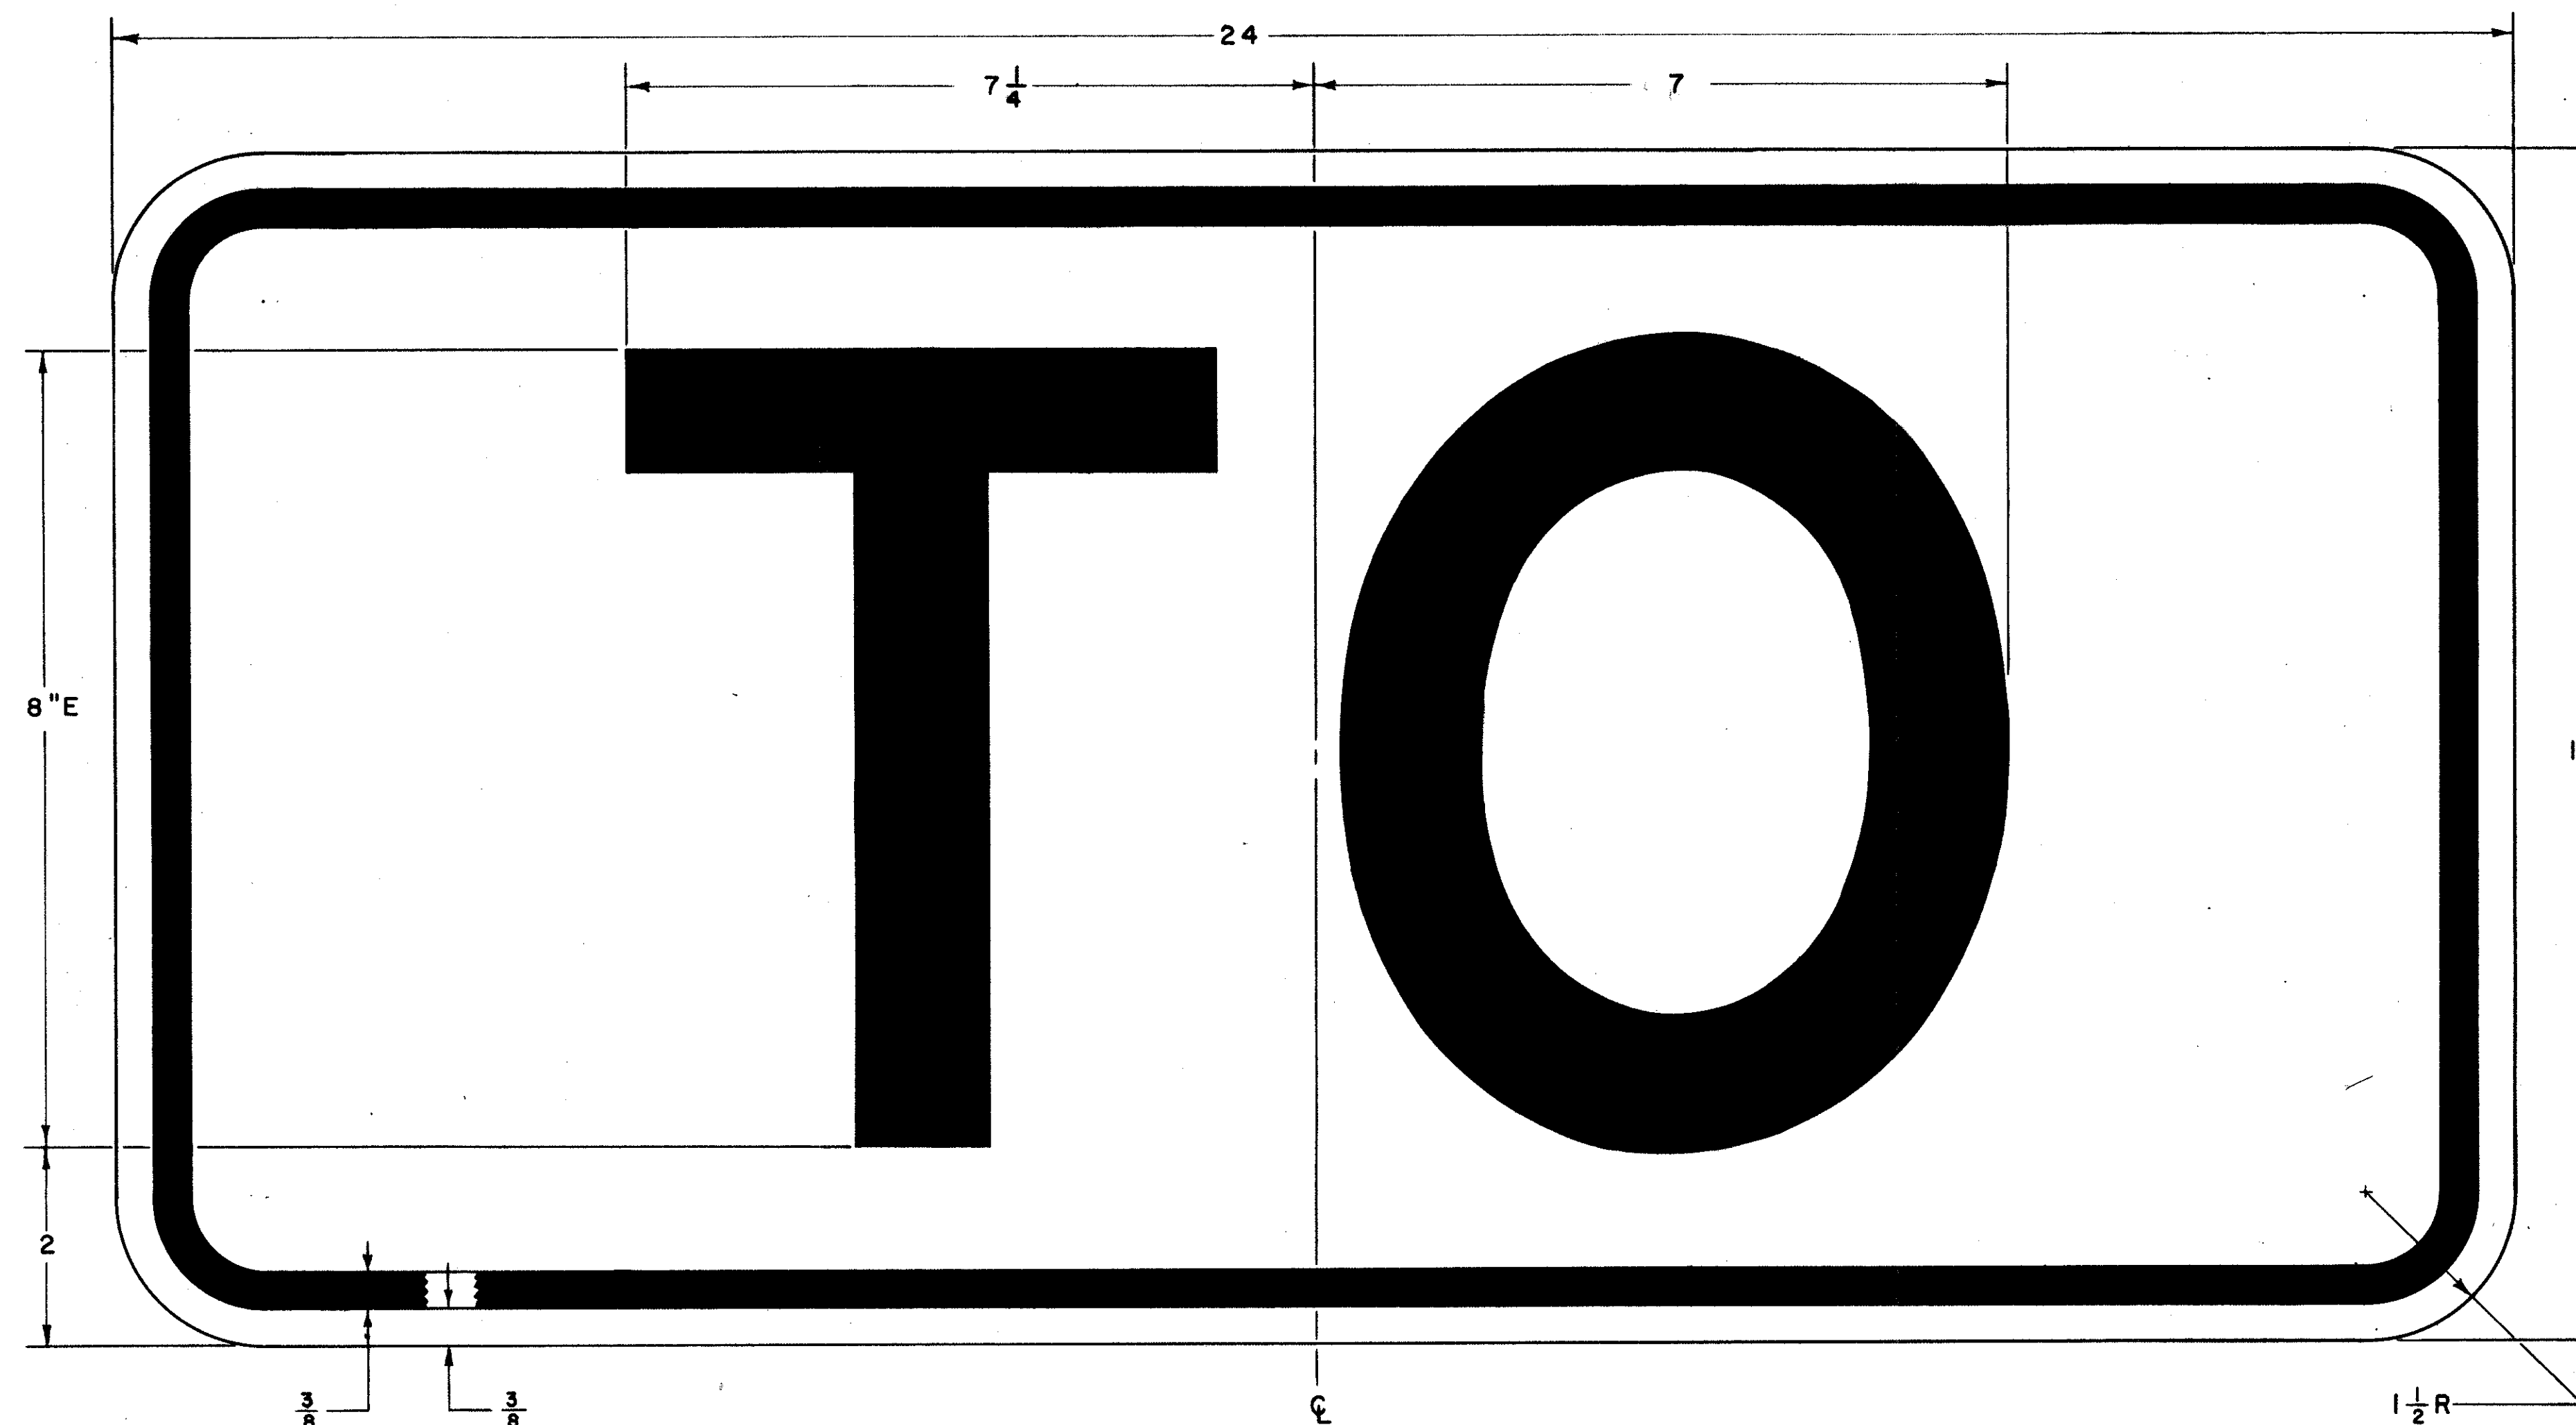

IM-8-24

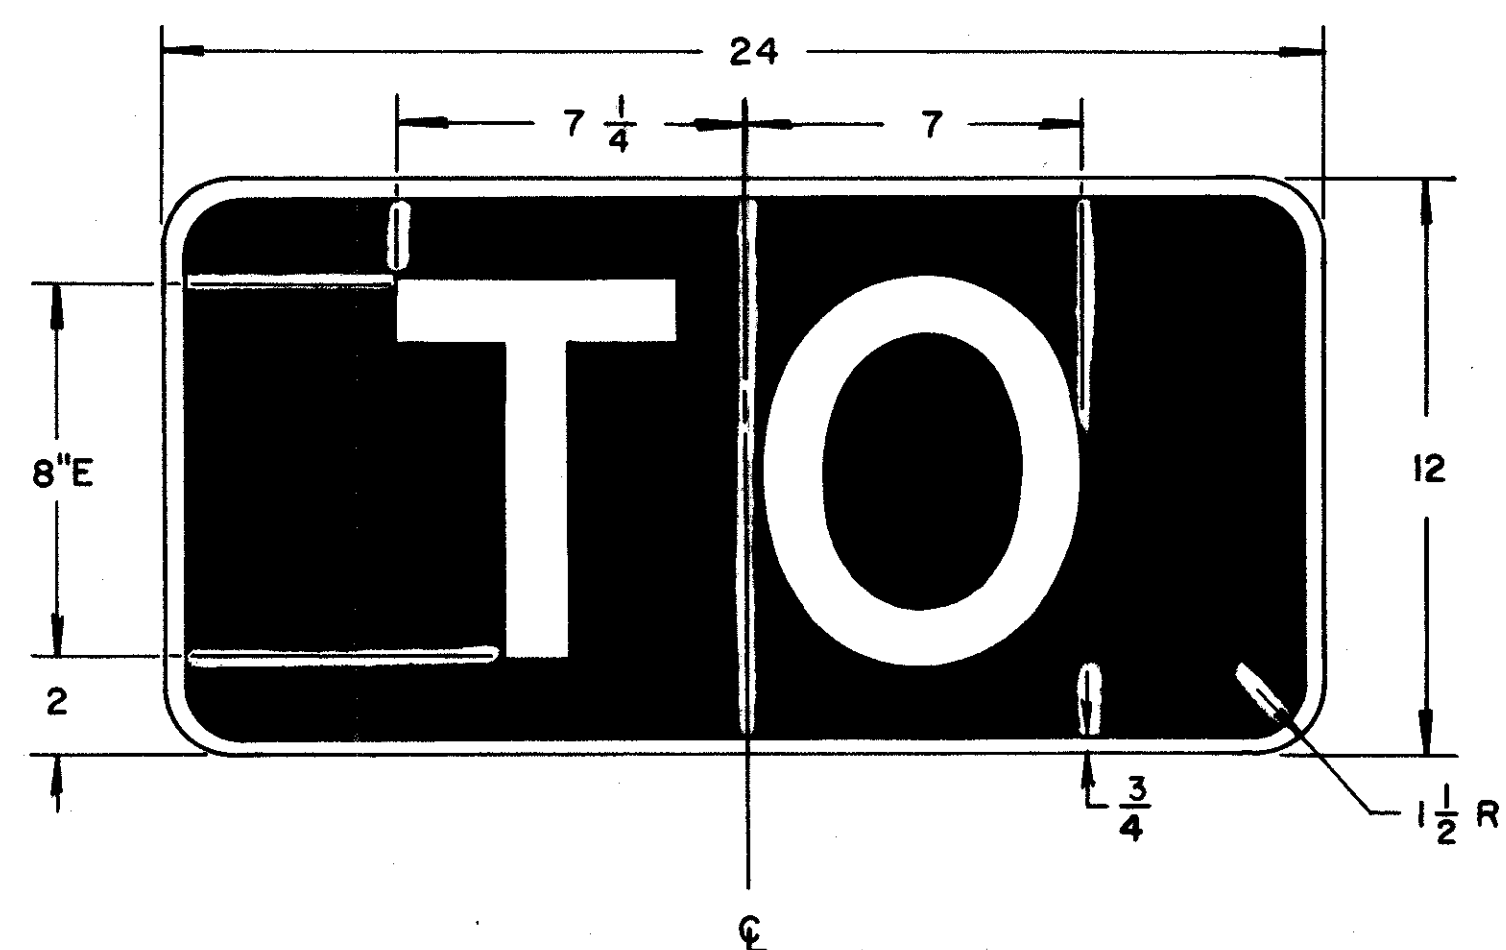

NOTE:  
ALL DIMENSIONS ARE IN INCHES  
UNLESS OTHERWISE SHOWN.

BUREAU OF TRAFFIC  
OHIO DEPARTMENT OF HIGHWAYS

TRAFFIC  
SIGNS

M-8  
IM-8

DATE  
11-1-65

APPROVED *Fred C. Taylor*  
ENGINEER OF TRAFFIC

M-8-24 , IM-8-24